


VERTEIKNINGAR SKV. SAMPYKKTUM
ADALUPPDRATTUM ÞANN: 29.06.2022

BREYTINGAR

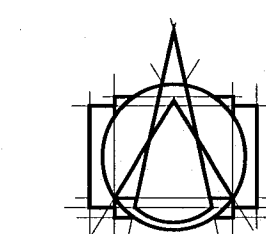

T.ark
ARKITEKTAR
HÁTÚNI 2b - 105 REYKJAVÍK
SÍMI: 540 5700
tark@tark.is - www.tark.is

VERKHEITI
Áshamar 12-26
Fjölbýlishús
Verkeiðningar

VERK
**-1. Bílakjallari mhl.07 -hluti 1 af 3 -
áfangi 2**

MÁL:
1 : 50 / A1
HANNAR:
ÁÁ

DAGS:
07.06.2023
TEIKNAR:
GE/BBS


YFIRFARID:
ISC

FL. TEIKNINGANÖMUR OTC

VERKNÖMUR
753-261

04 2.01-08

SA.MP. *Ásgelir Ásgelirsson* ARK. MAA SAMARK KL.060161-6429

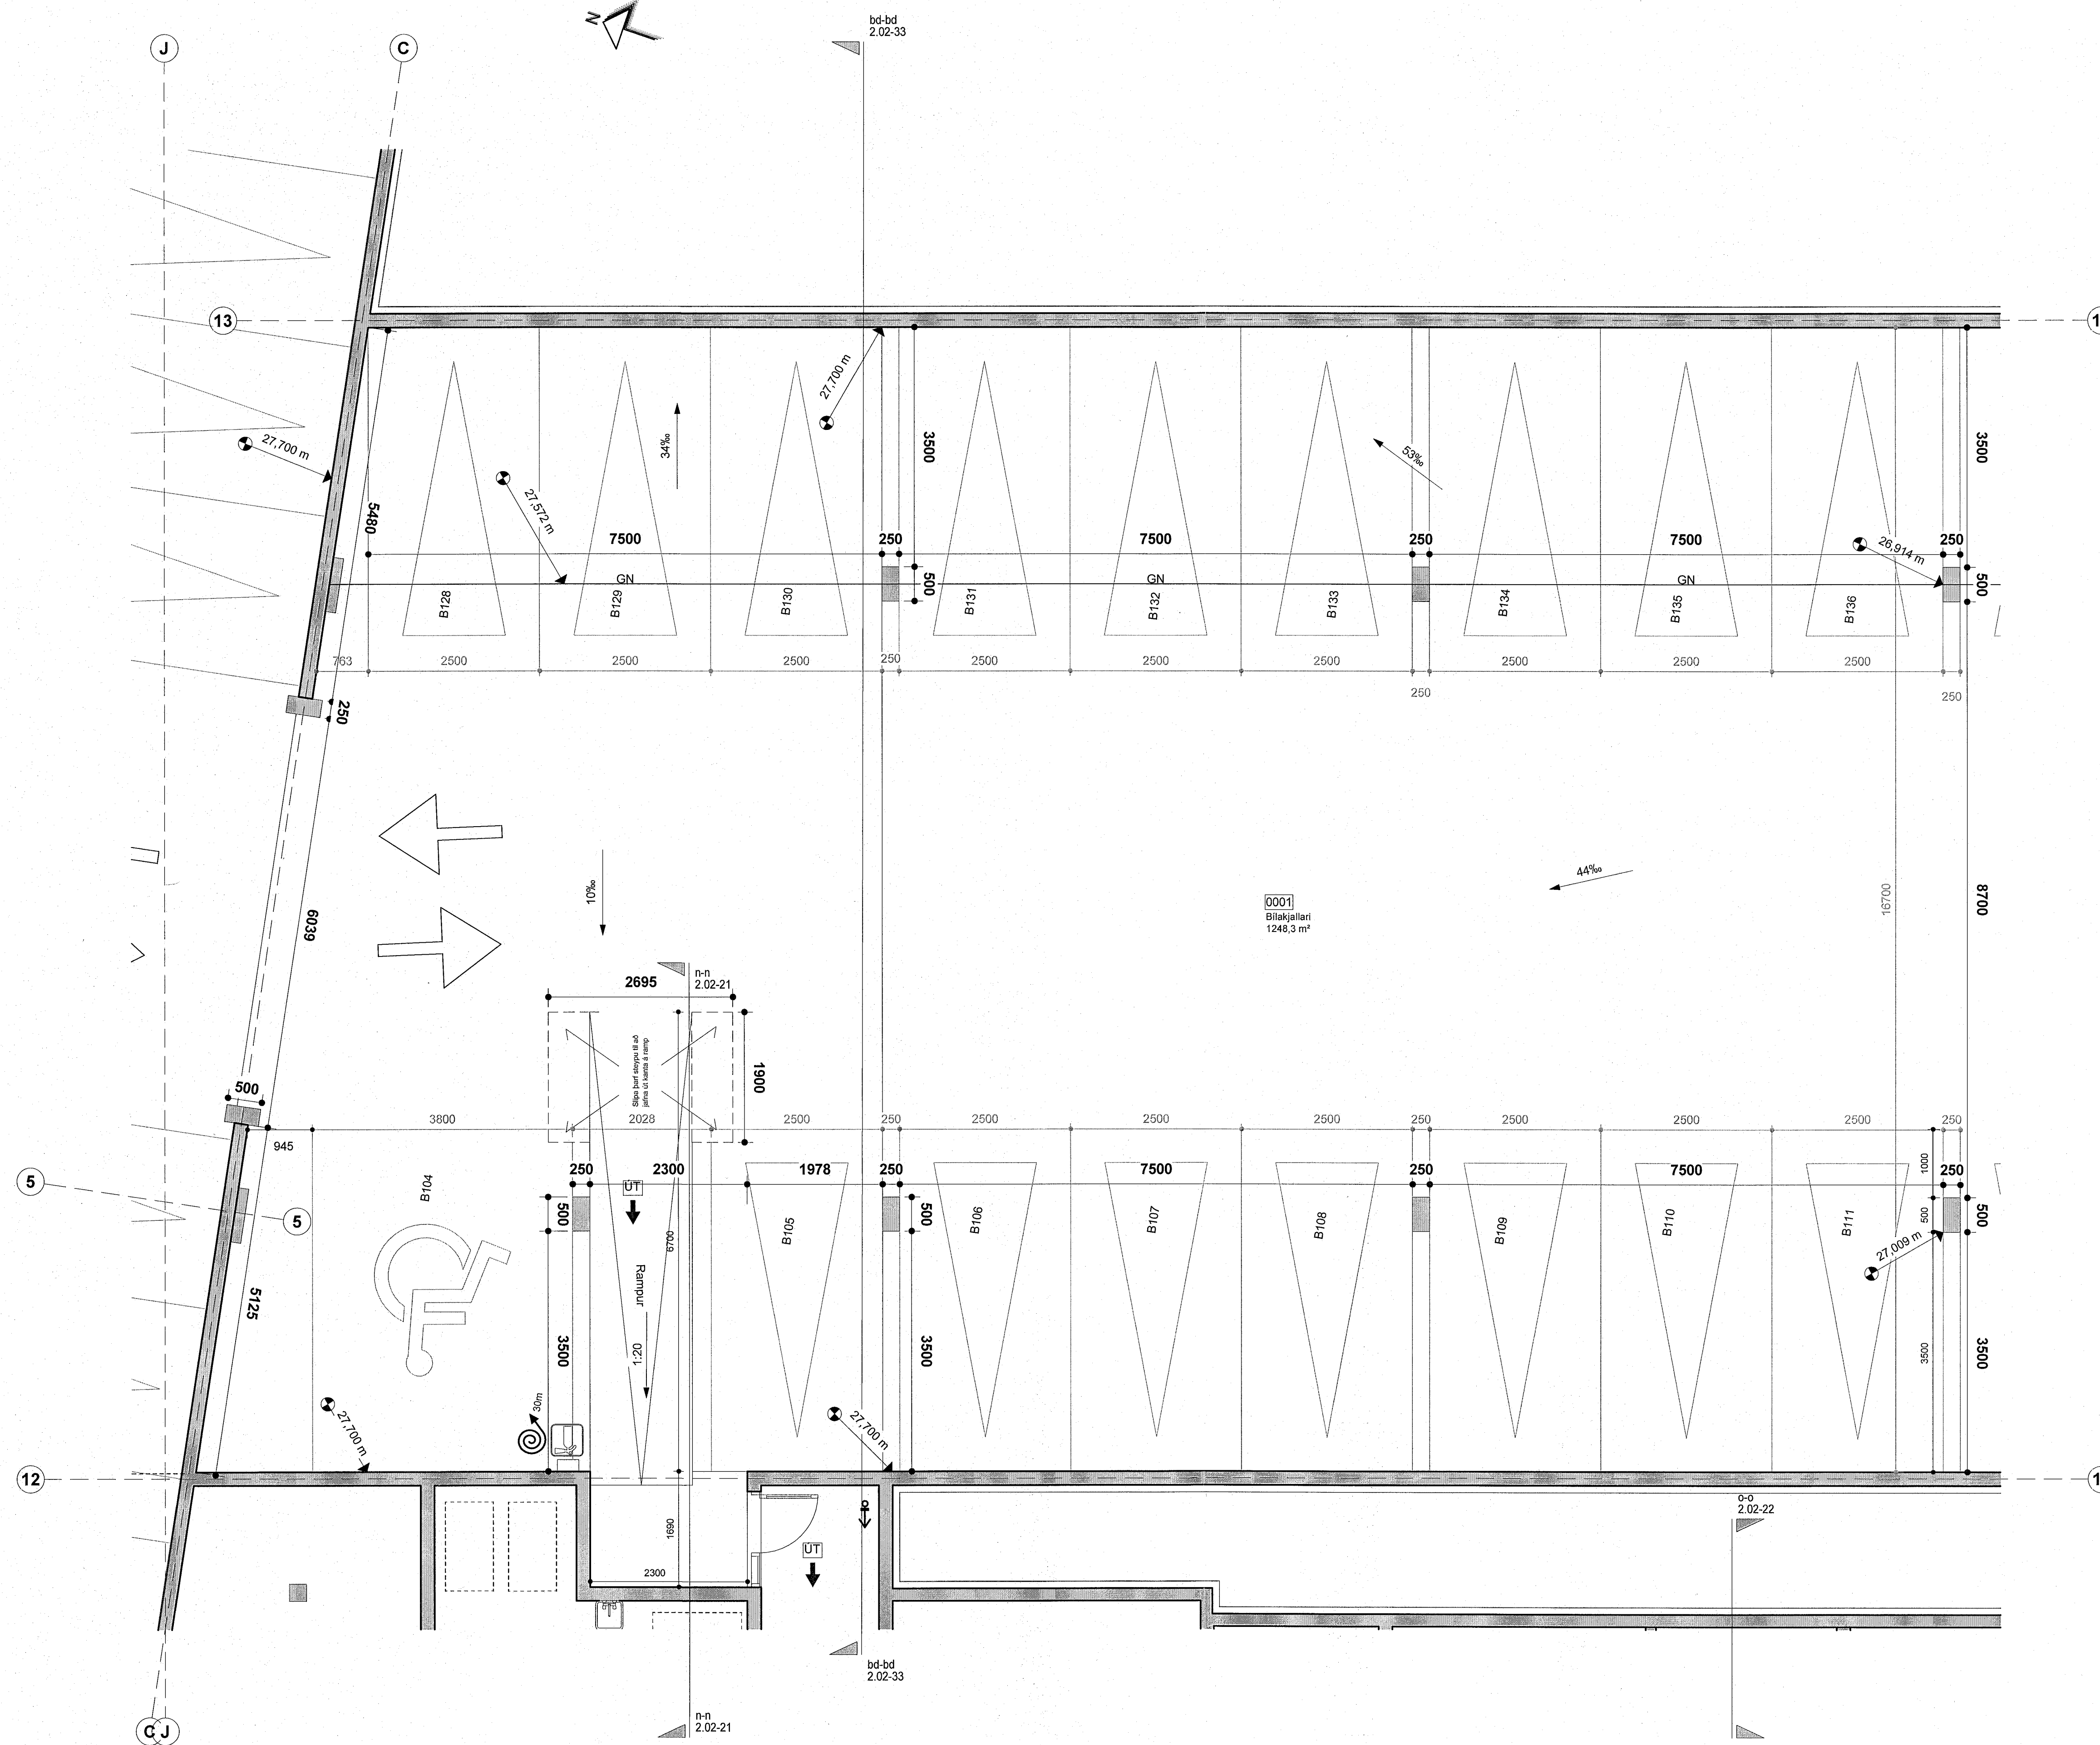

-1. Bílakjallari áfangi 2 - Hluti 1
mkv: 1 : 50