


VERTEIKNINGAR SKV. SAMÞYKKTUM  
ADALUPPDRATTUM ÞANN: 29.06.2022

BREYTINGAR

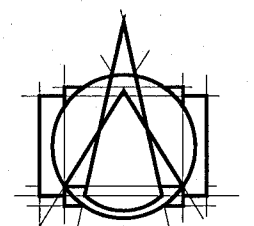

**T.ark**  
ARKITEKTAR  
HÁÚNI 2b - 105 REYKJAVÍK  
SÍMI: 540 5700  
tark@tark.is - www.tark.is

VFROHEIT:  
**Áshamar 12-26**  
Fjölbýlishús  
Verkeiðningar


VERK  
**Sneiðingar - mhl.07 Bilakjallari 04**

MÁL:  
1 : 50 / A1  
HANNAD:  
ÁÁ  
YFIRFARID:  
ISC  
VERKNUMER

DAGS:  
07.06.2023  
TEIKNAD:  
GE/BBS

753-261 04 **2.02-33**

SAMF: Ásgir Áspérsson  
ARKI: MAA SÁMÁRK KL 090161-6429

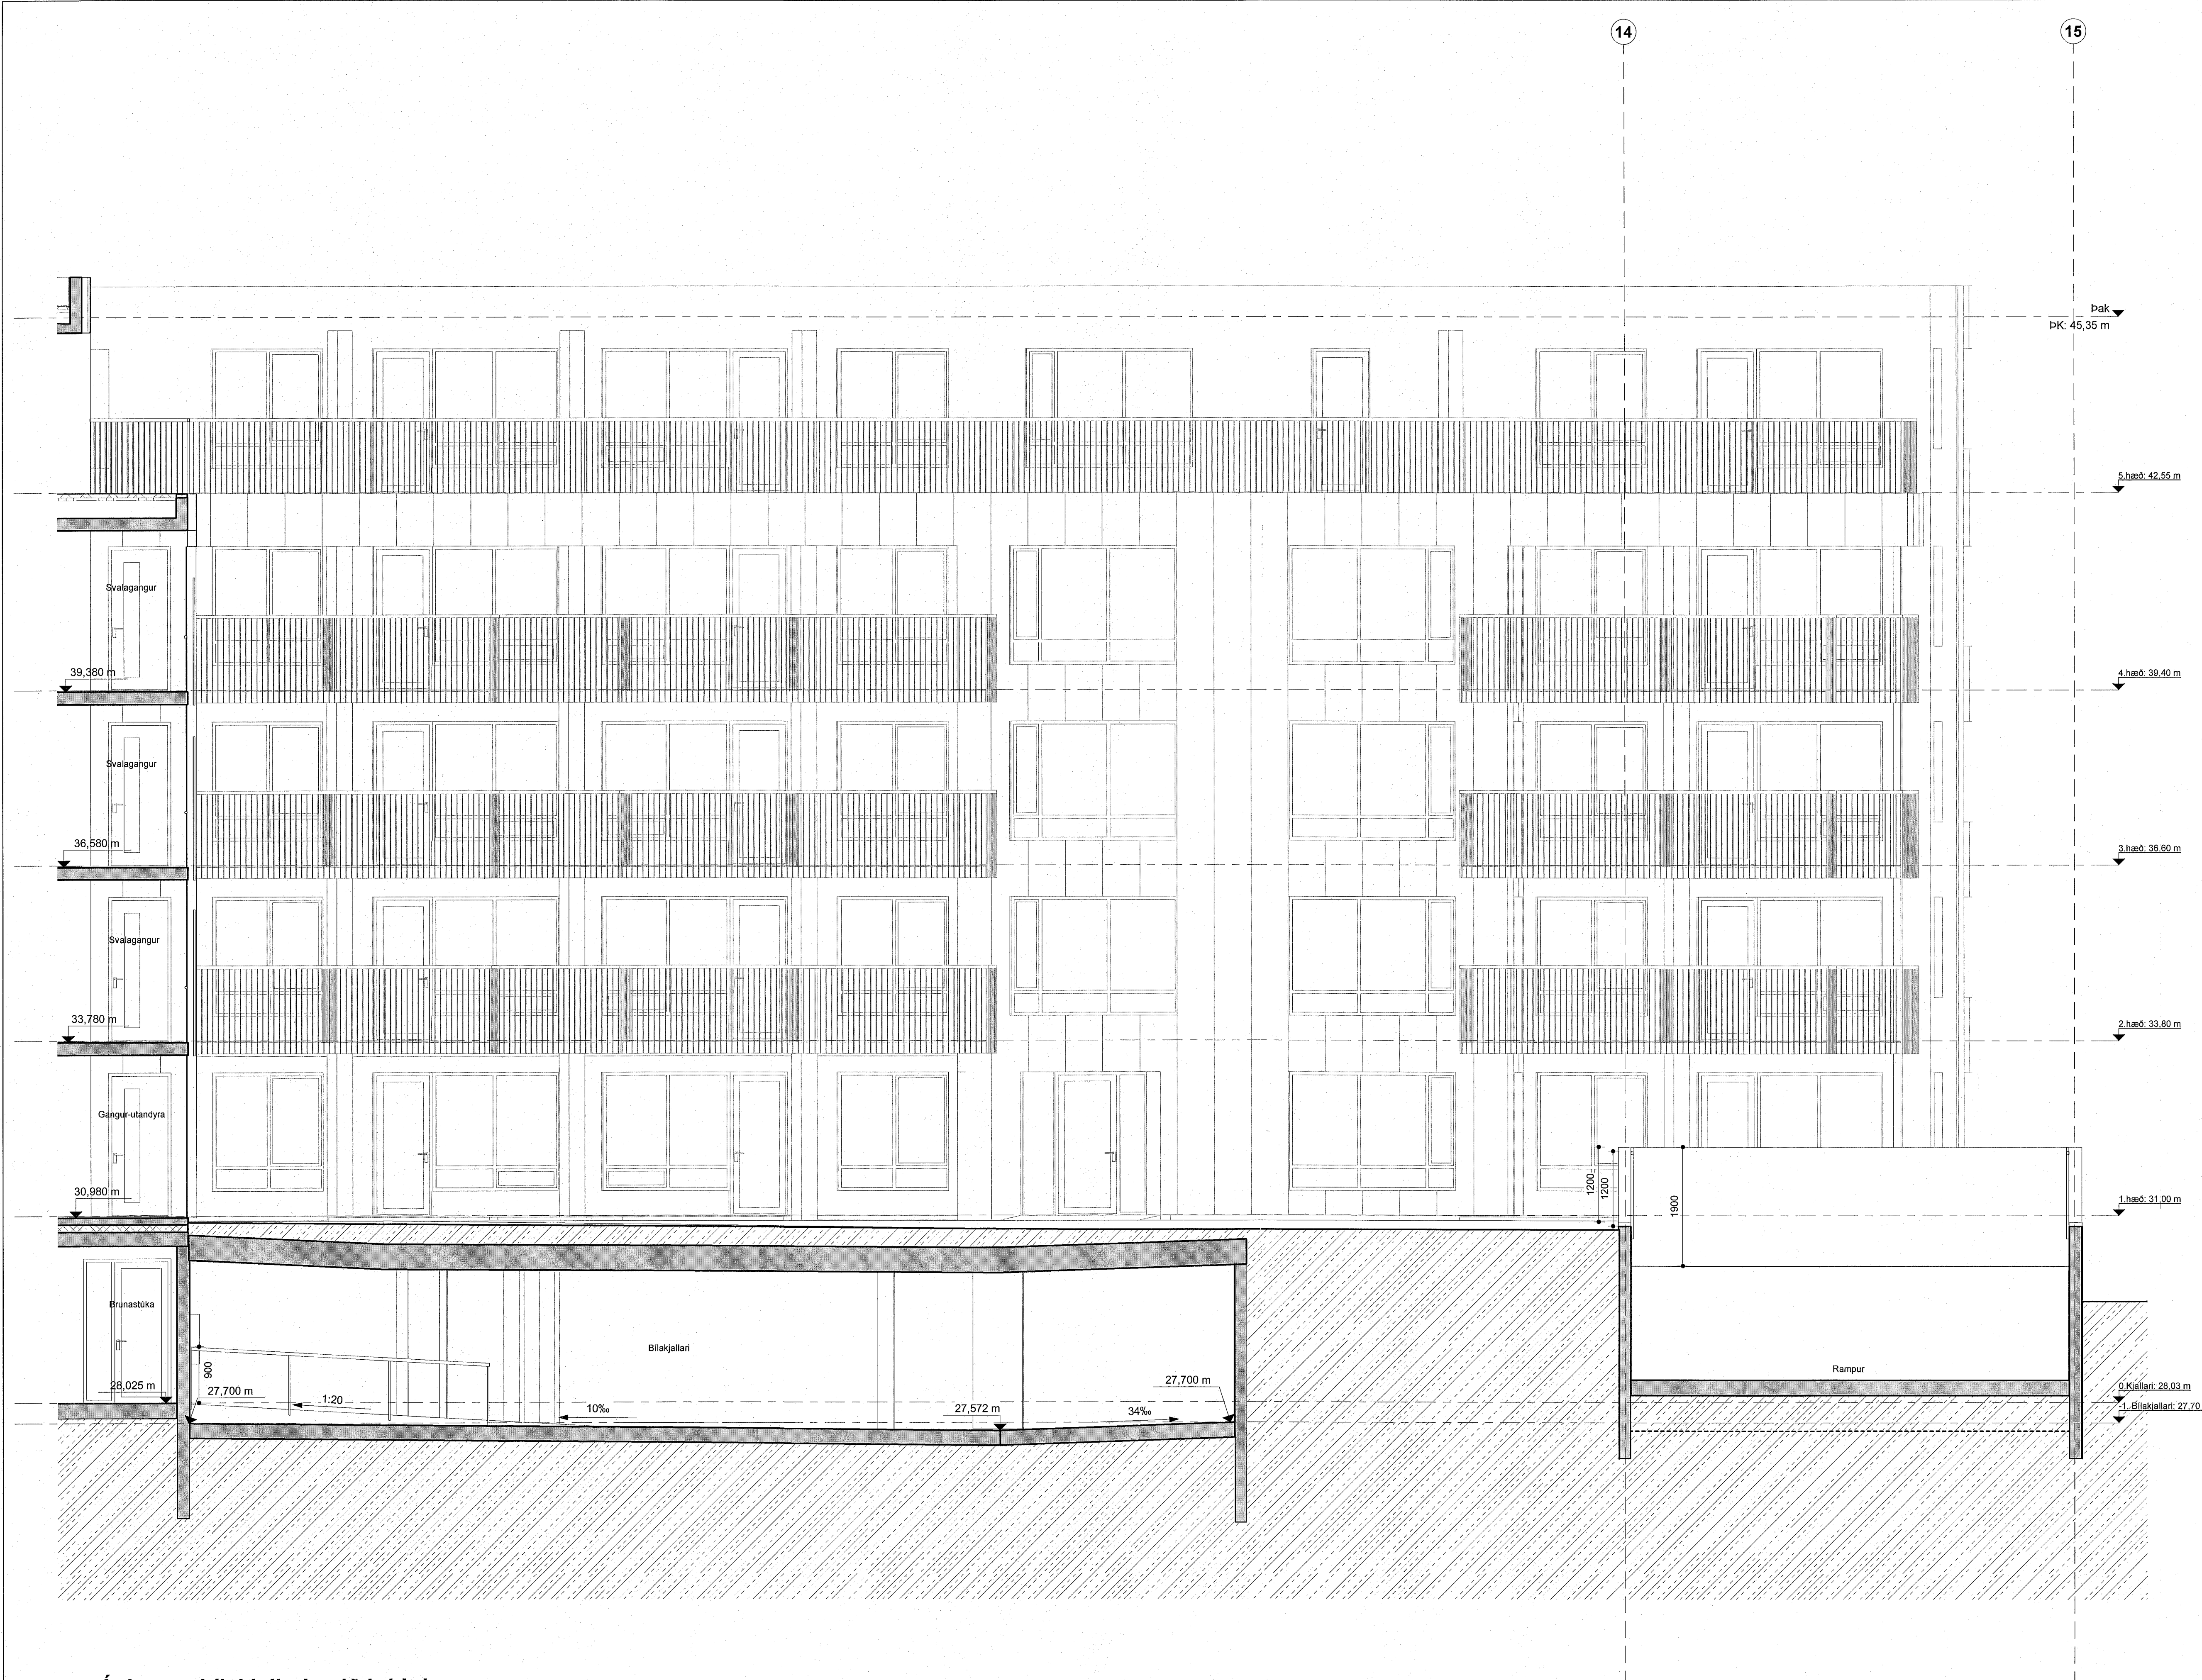

**Áshamar bilakjallari snið bd-bd**  
mkv: 1 : 50