


VERKTEIKNINGAR SKV. SAMÞYKKTUM  
AÐALUPPDÁTTUM ÞANN: 29.06.2022

BREYTINGAR

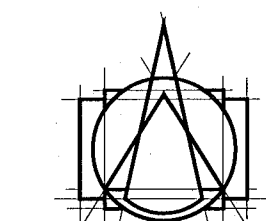


**T.ark**  
ARKITEKTAR  
HÁTÚNI 2b - 105 REYKJAVÍK  
SÍMI: 540 5700  
tark@tark.is - www.tark.is

VERKHEITI  
**Áshamar 12-26**  
Fjölbýlishús  
Verkteikningar

VERK  
**Sneiðingar - mhl.07 Bílakjallari 06**

MÁL: 1 : 50 / A1  
HANNAD: **ÁÁ**  
VERKFRID: ISC  
VERKNÖMUR: 753-261  
DAGS: 07.06.2023  
TEIKNAD: GE/BBS  
FL. TEIKNINGANÖMUR: 04  
ÓTÖ: 2.02-35

SAMPR. *Ásgeir Asgeirsson* AÐBYRNUM MÁK SAMMÁRK KL:060101-5429

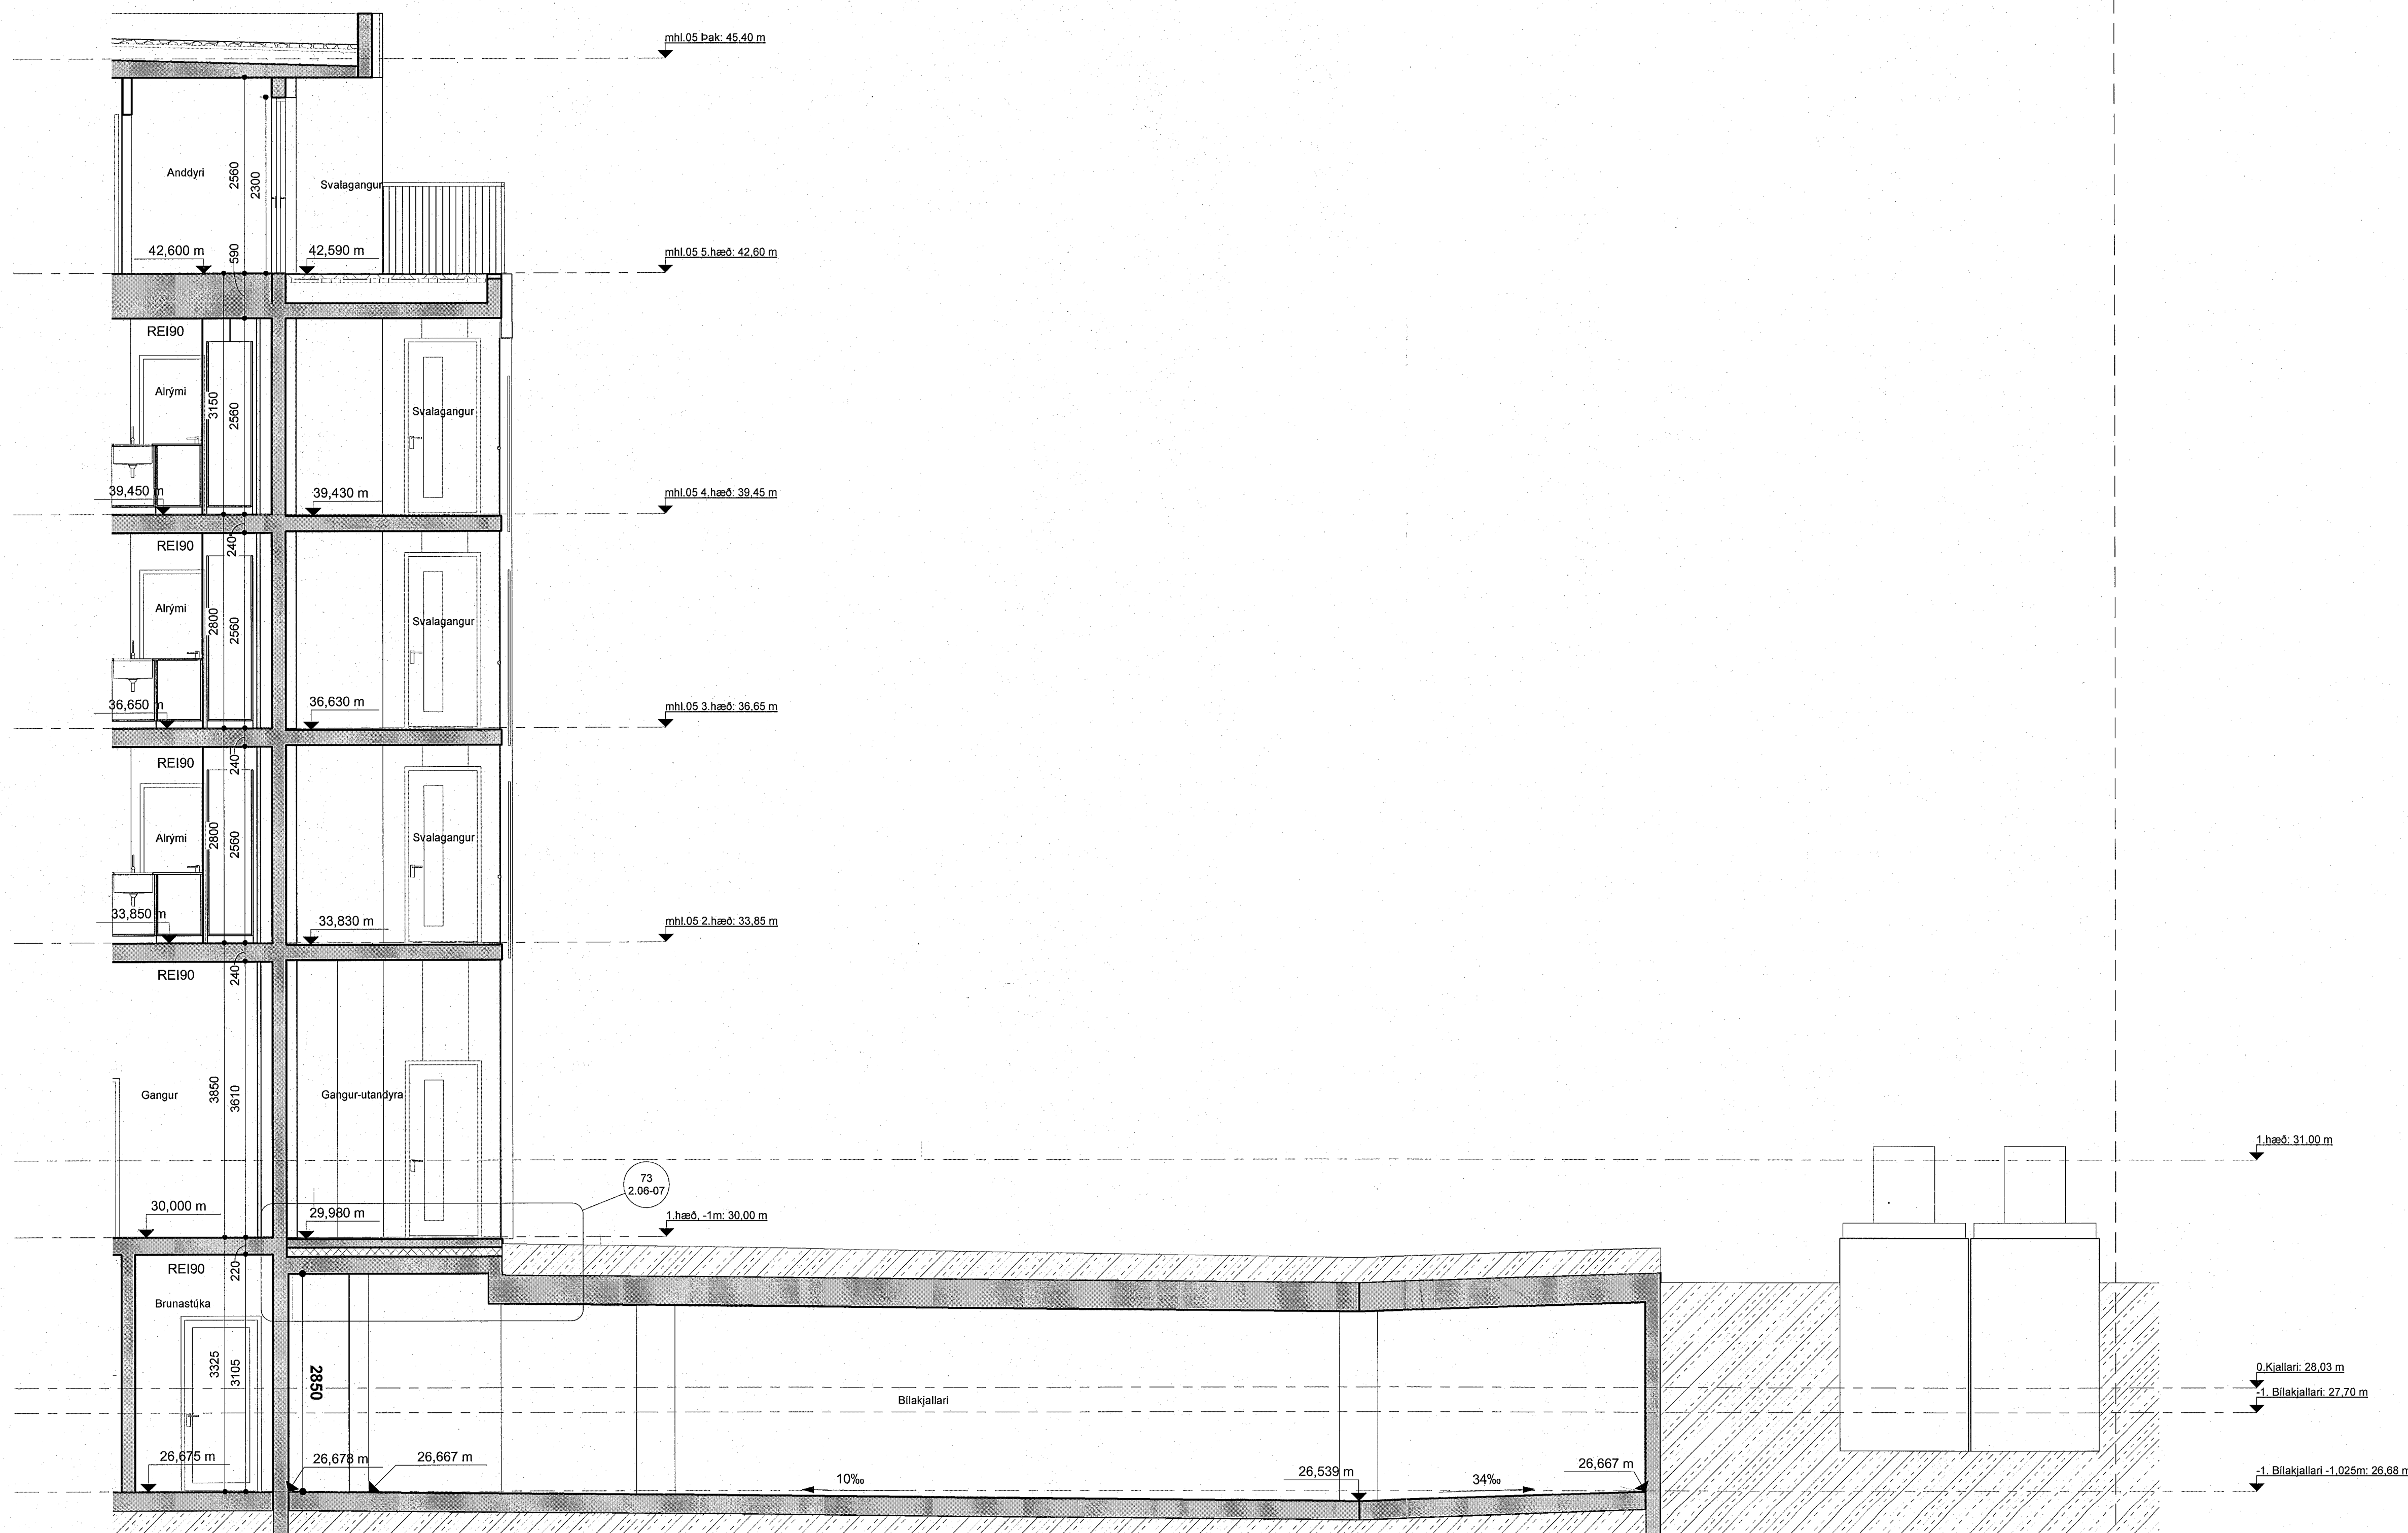

**Ashamar bílakjallari snið bf-bf**  
mkv: 1 : 50