


A
B
C
D
E
F
G
H


A
B
C
D
E
F
G
H

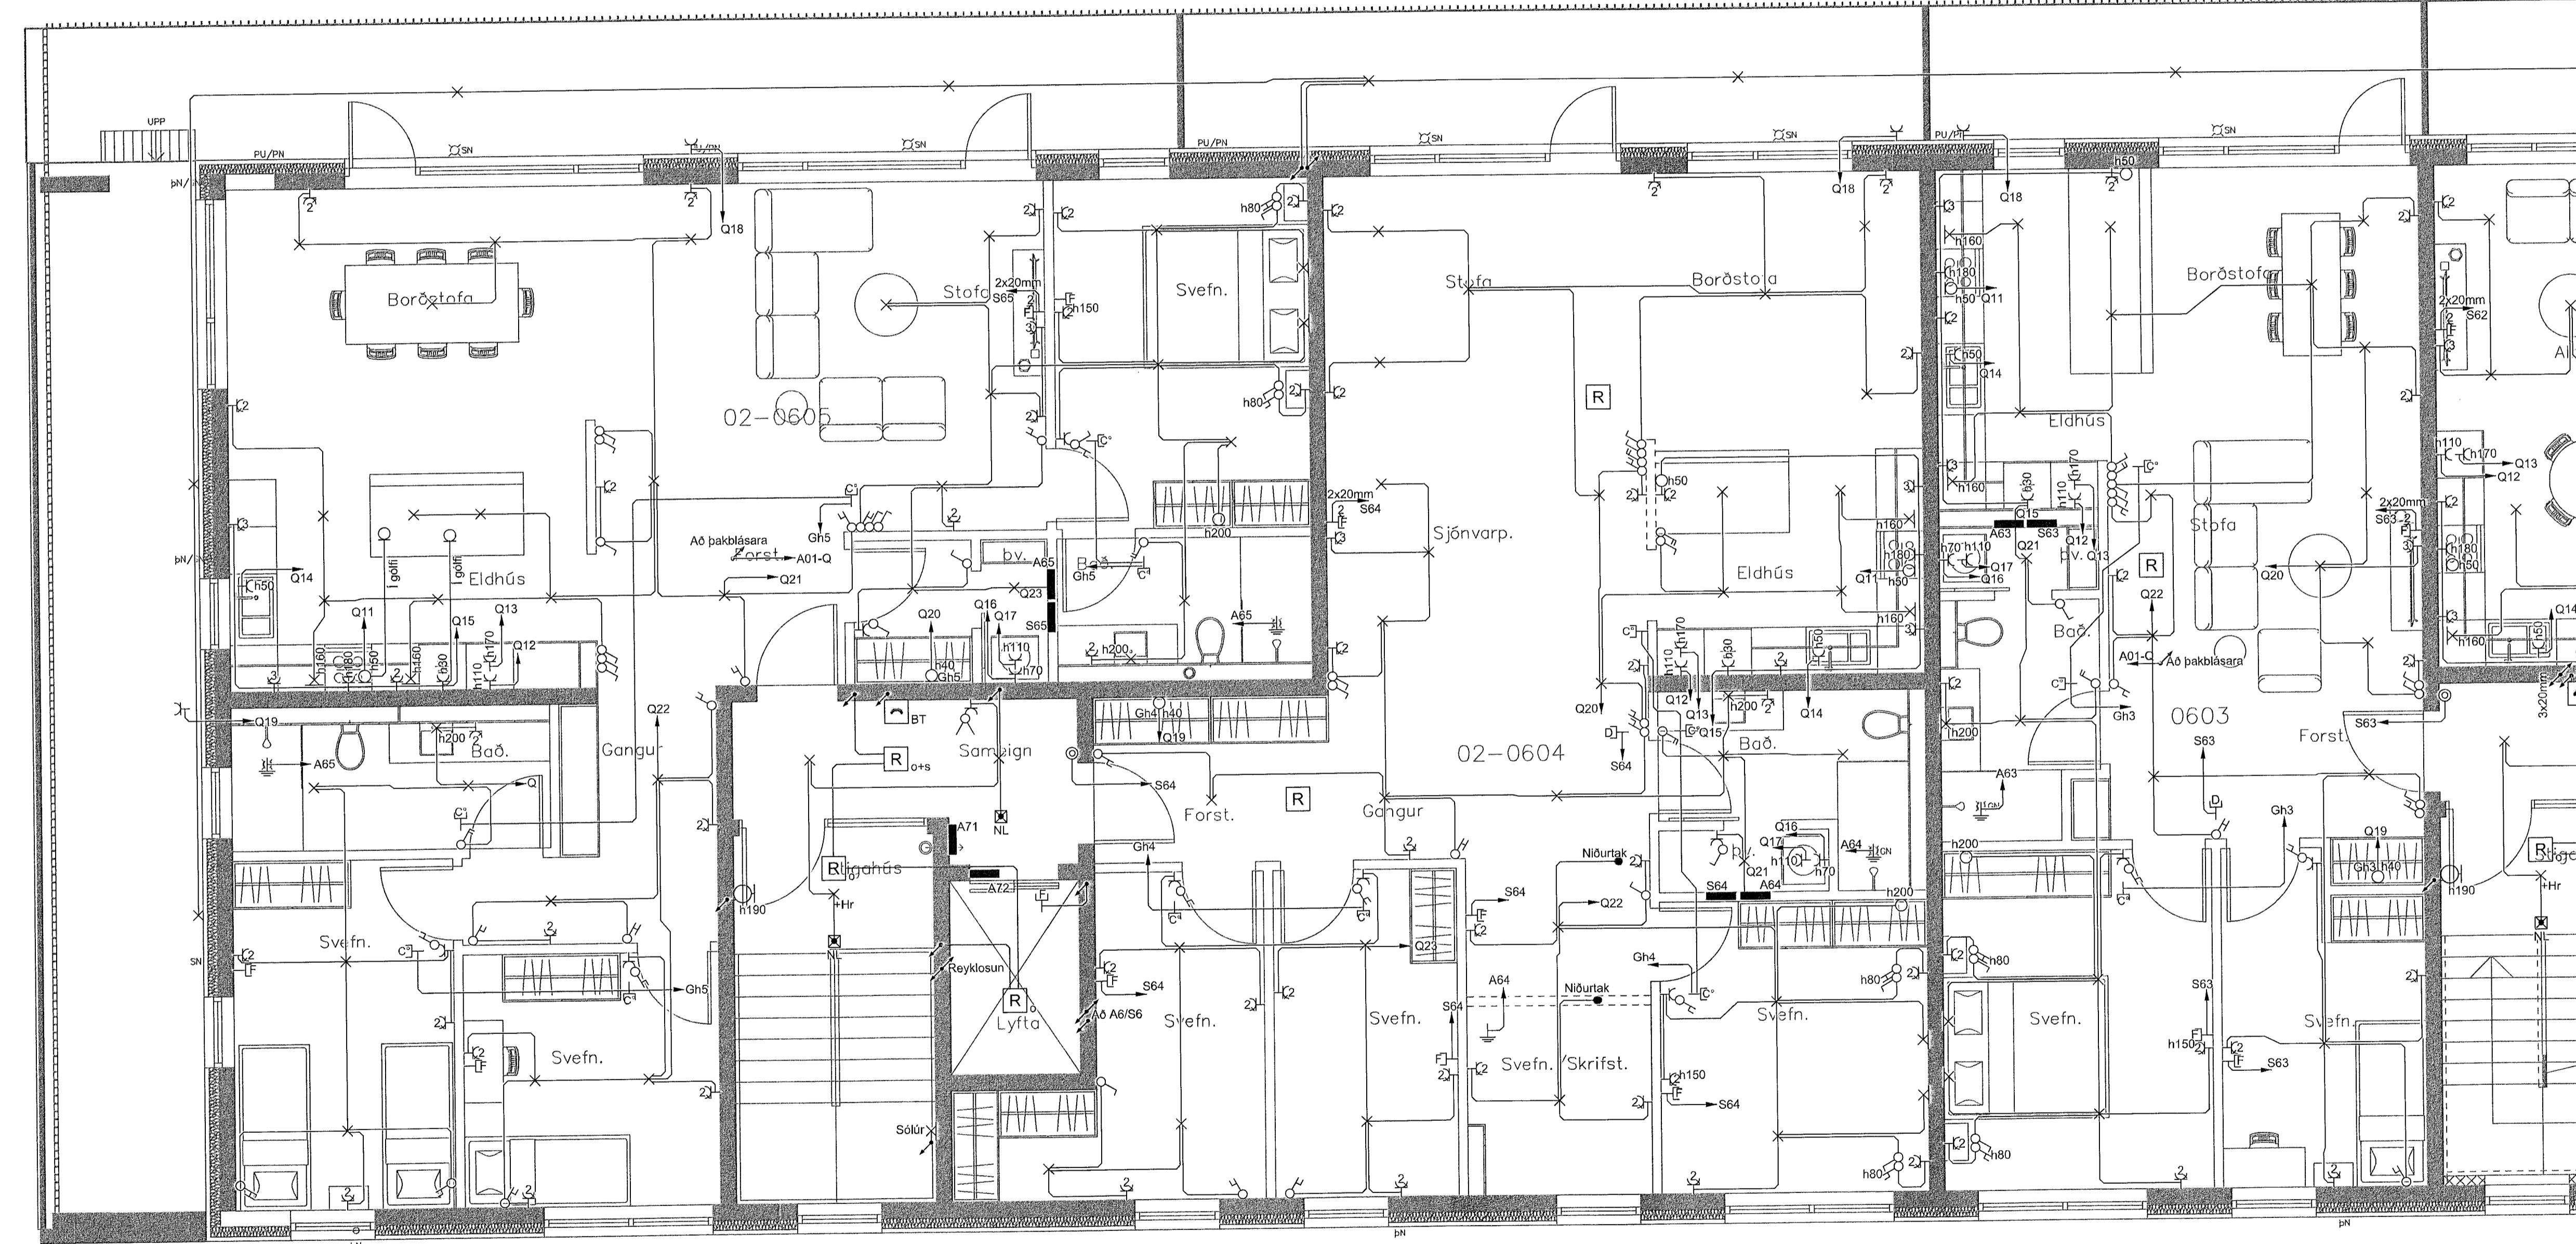

Breytingar	Dags
1	
2	
3	
4	
5	
6	

Dagsetning vinnugrunna
Dagsetning aðaluppdráttar.

Undirskrift hönnunarstjóra
Kt:

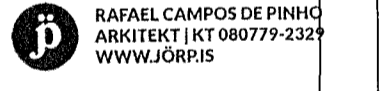

Voltorka ehf
Kt: 410606-1860
voltorka@voltorka.is

Helgi Pálsson S: 898-4476 helgi@voltorka.is
Baldvín Ó. Gunnarsson S: 855-3155 baldvin@voltorka.is

Baldvín Ó. Gunnarsson

Verkefni
Áshamar 5-7 mhl-02

Staður
221 Hafnarfjörður

Skýring
Raflagnir 6.hæð

Hönnun, Baldvín Ó. Gunnarsson
Kt. 261069-4589

Mkv 1:50
Teikningarnúmer 400-06-15

Teiknað, Baldvín Ó. Gunnarsson
Útgáfudagsetning, 31.05.2023

Land nr. 231973 Blaðastærð A1
Verknúmer 2023-007 Útgáfa A