


VERKTEIKNINGAR SKV. SAMÞYKKTUM
ADALUPPDRATTUM ÞANN: 14.12.2022

BREYTINGAR

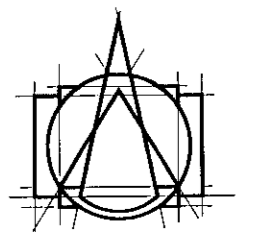

T.ark
ARKITEKTAR
HÁTUÐI 26 - 105 REYKJAVÍK
Sími: 540 5700
tark@tark.is - www.tark.is


VERKHEITI
Áshamar 12-26
Fjölbýlishús, mhl.05
Verkteikningar

VERK
Áshamar 24 mhl.05 - Kjallari - hluti 2

MÁL: 1 : 50 / A1
DAGS: 01.06.2023
HJANNAÐ: ÁÁ
TEIKNAD: GE,KS
YFIRFARID: ISC
VERKNGMÉR: FL TEIKNINGANGMÉR OTG

753-261 04 2.01-70

SAMP. Ásgeir Ásgeirsson ÁRMAN MALYSAMARK KL 060161-5429

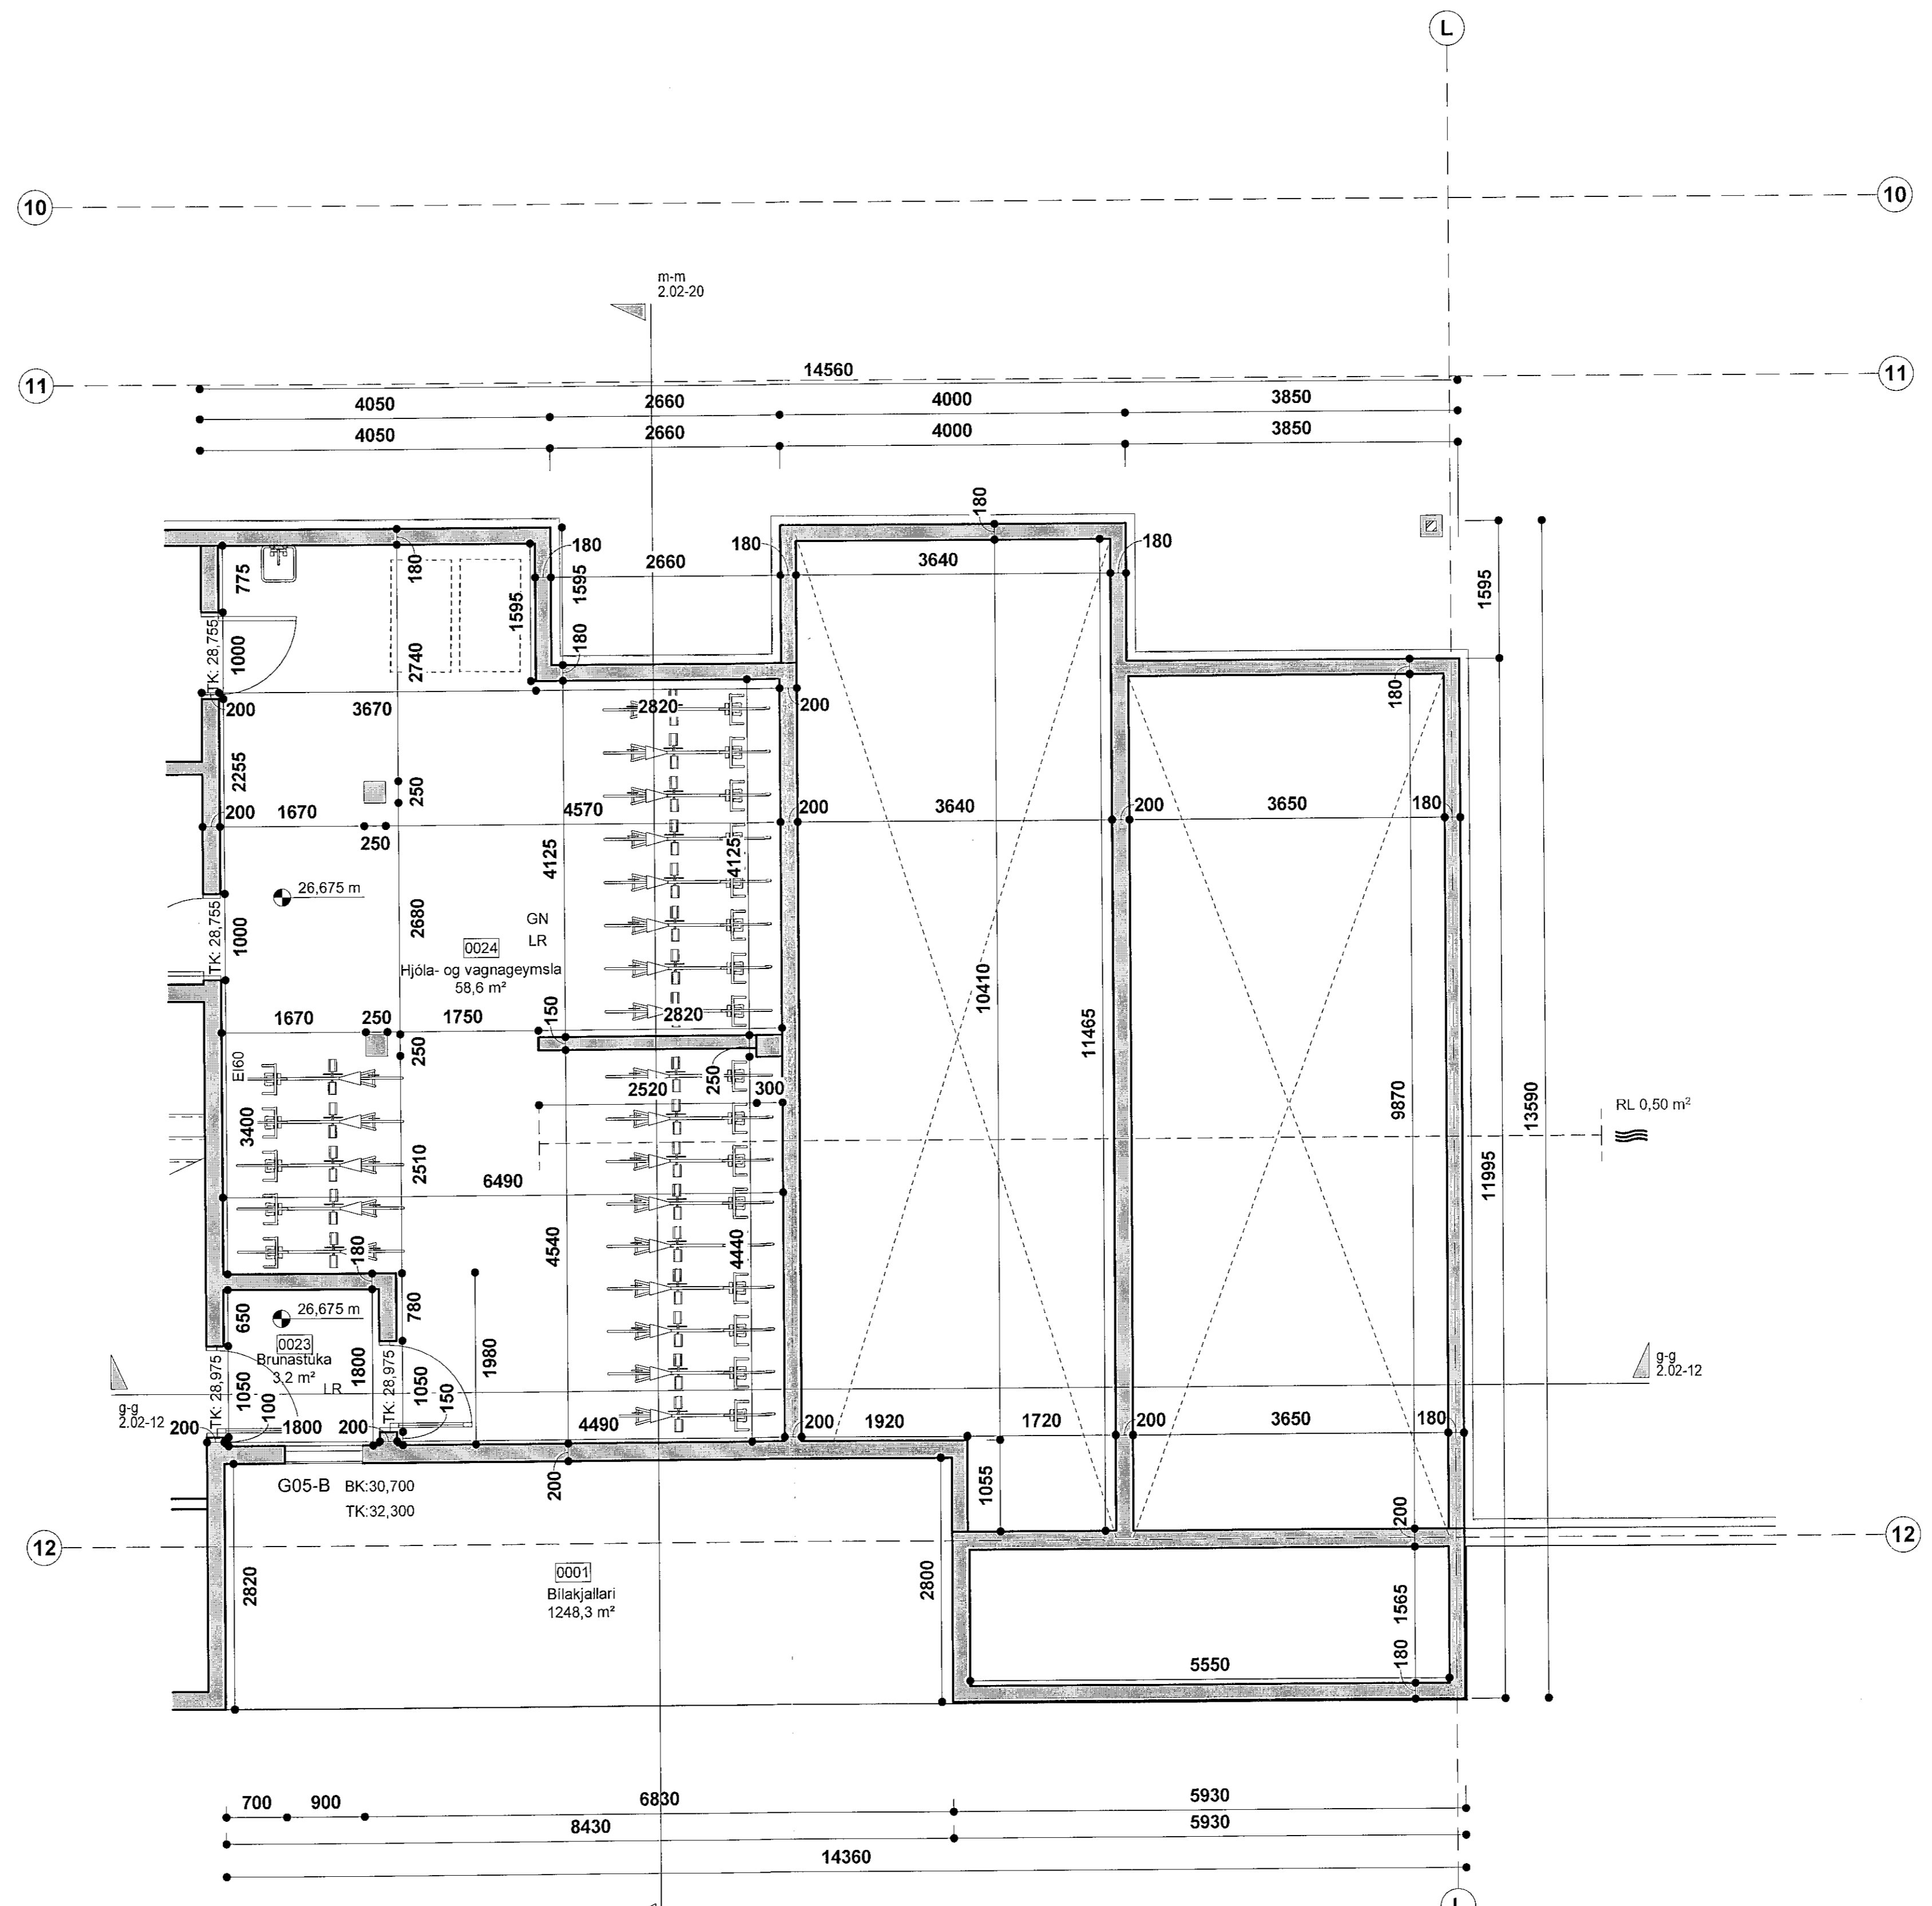

Áshamar 24 - 0.Kjallari - hluti 2
mkv: 1 : 50

Öll arkíot og smítt teikninga, að hluta eða heild, er háð samþykki höfundar, skv. ákvæðum höfundabálgs.