


VERKTEIKNINGAR SKV. SAMÞYKKTUM  
ADALUPPDRATTUM ÞANN: 14.12.2022

BREYTINGAR

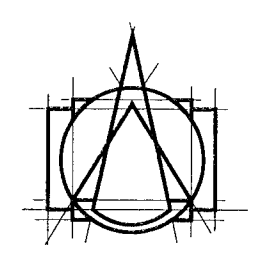

**T.ark**  
ARKITEKTAR  
HÁFNI 20 - 105 REYKJAVÍK  
Sími: 540 5700  
tark@tark.is - www.tark.is


VERKHEITI  
**Áshamar 12-26**  
Fjölbýlishús, mhl.05  
Verkteikningar

VERK  
**Sneiðingar - Áshamar 24-mhl.05**


MÁL: 1 : 50 / A1  
HÁNNAD: AA  
YFIRFARID: ISC  
VERKNÖMUR: 753-261

DAÐI: 01.06.2023  
TEIKNAD: GE  
FL. TEIKNINGAMÖR: 04  
GÖT: 2.02-19

SAMM. Áskell Ásgeirsson / Áskell MAA SAMMUR KL 050161-5429

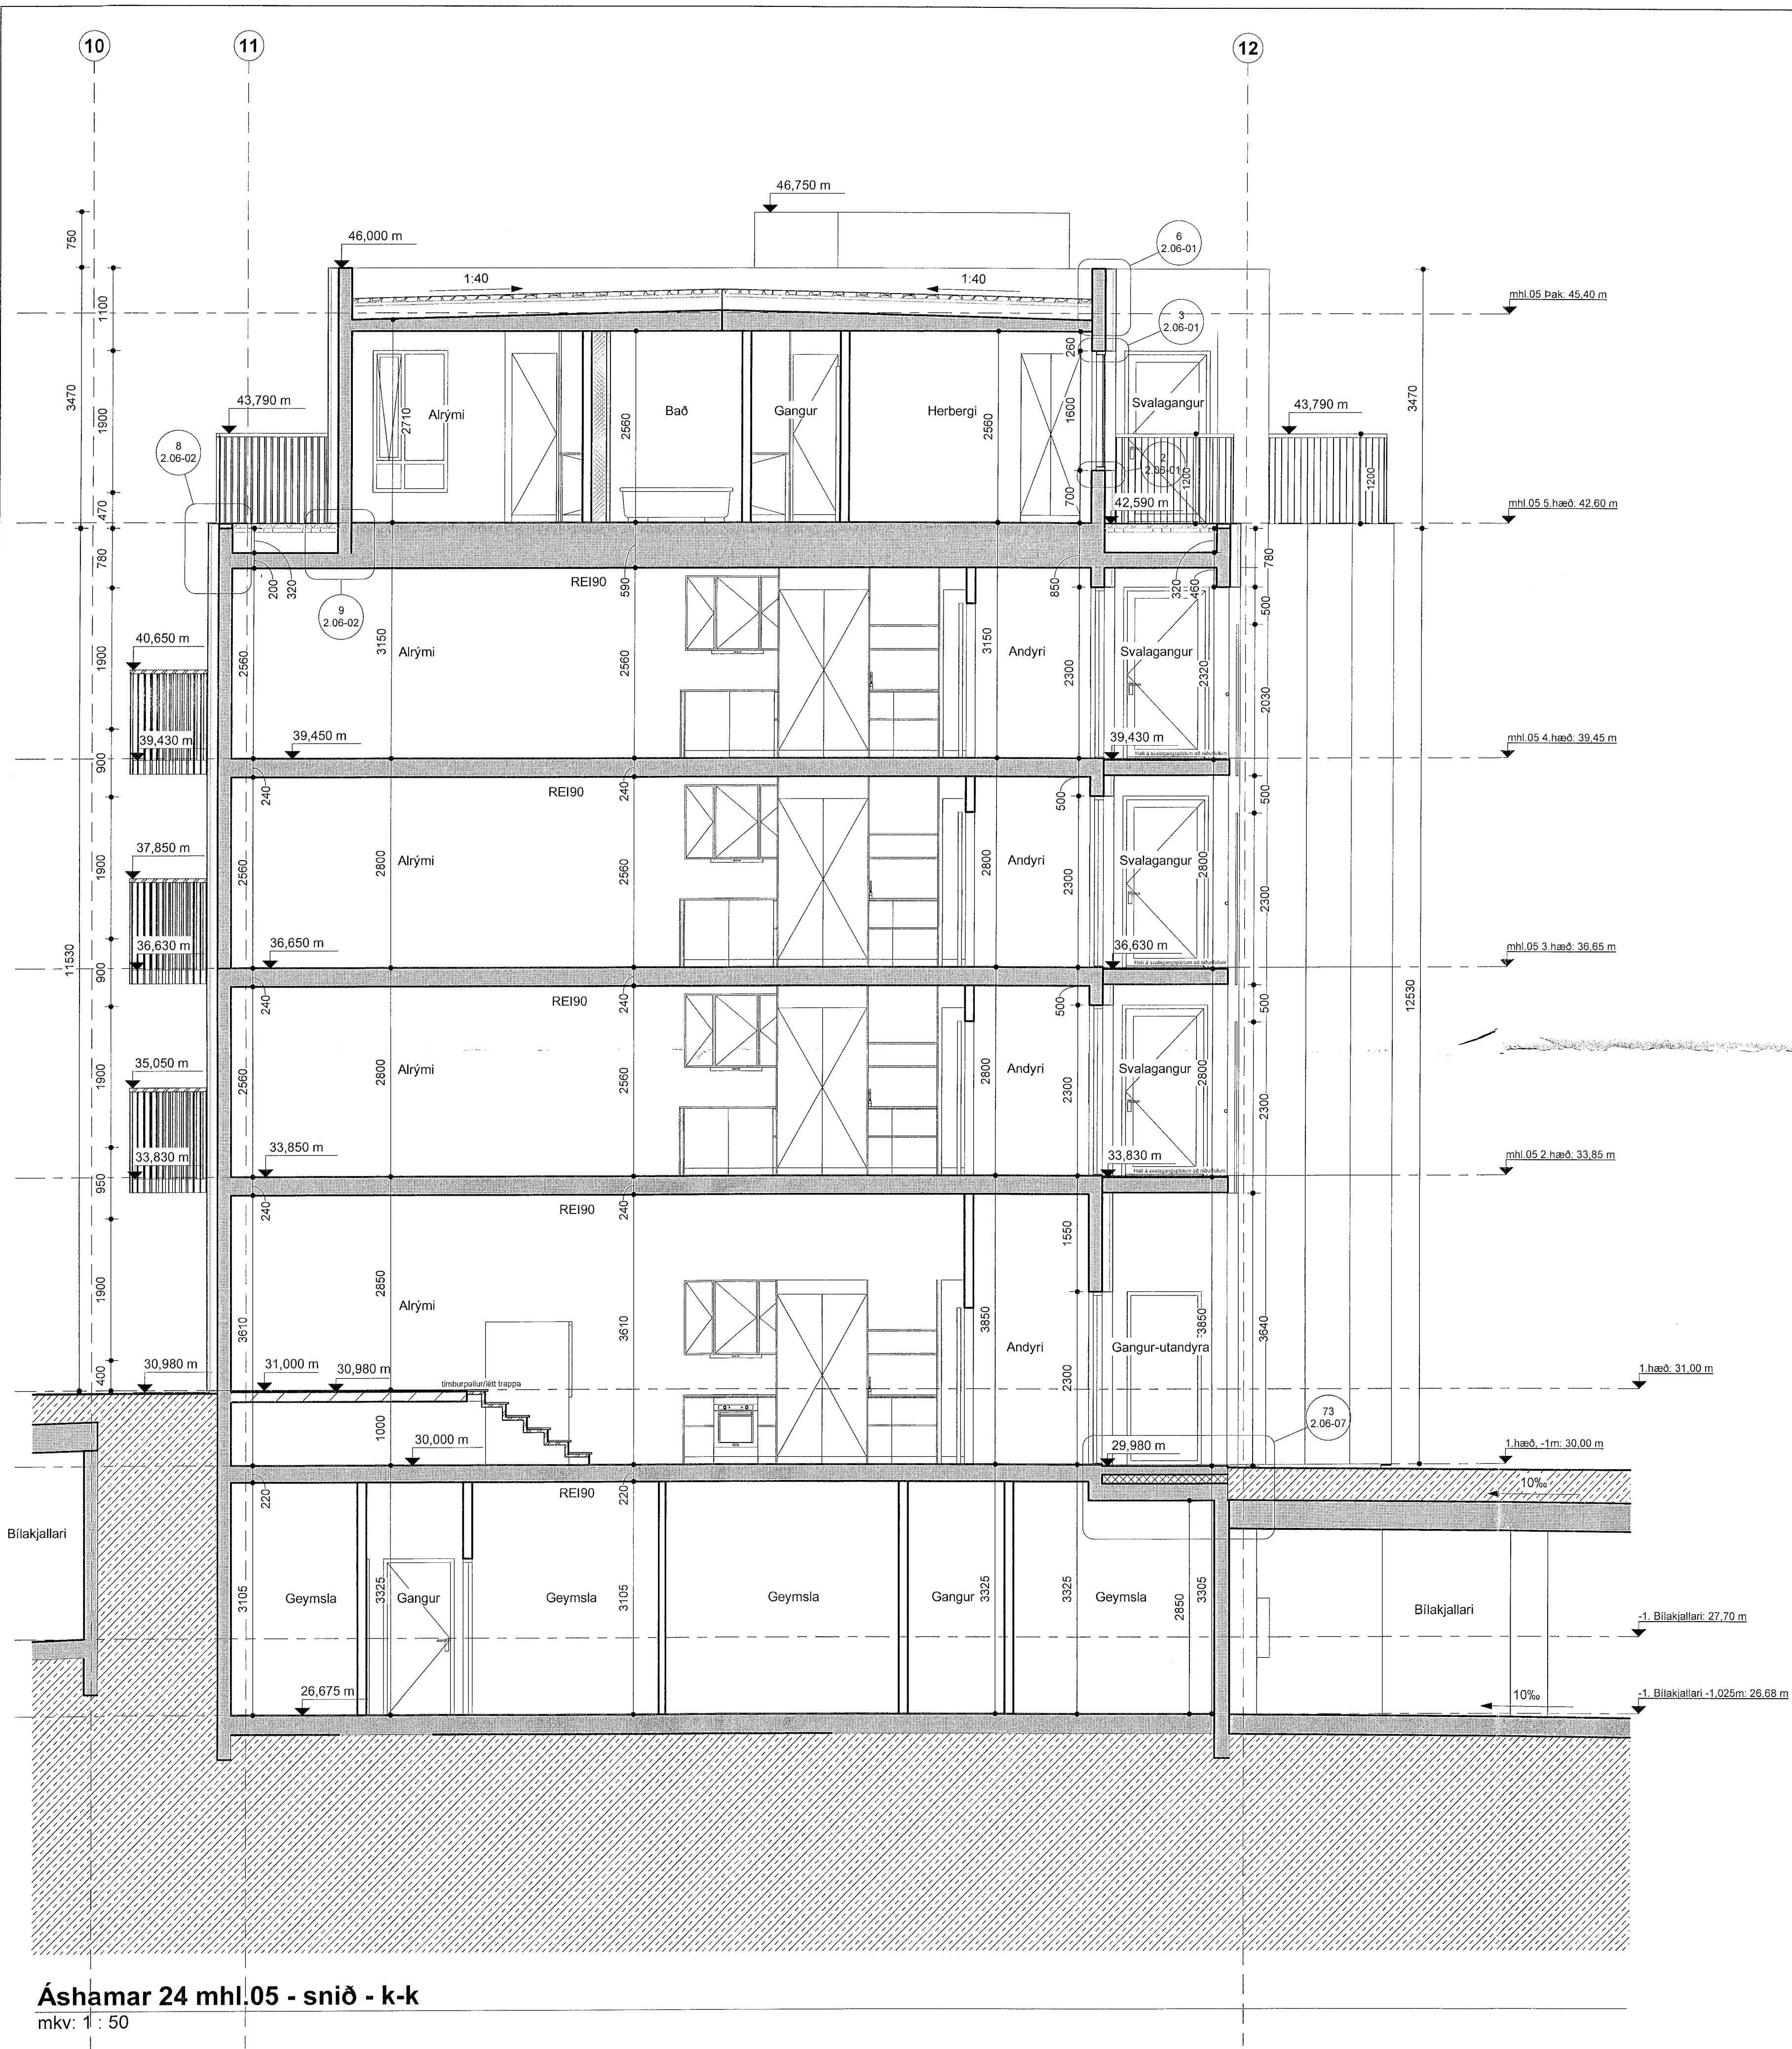

**Áshamar 24 mhl.05 - snið - k-k**  
mkv: 1 : 50

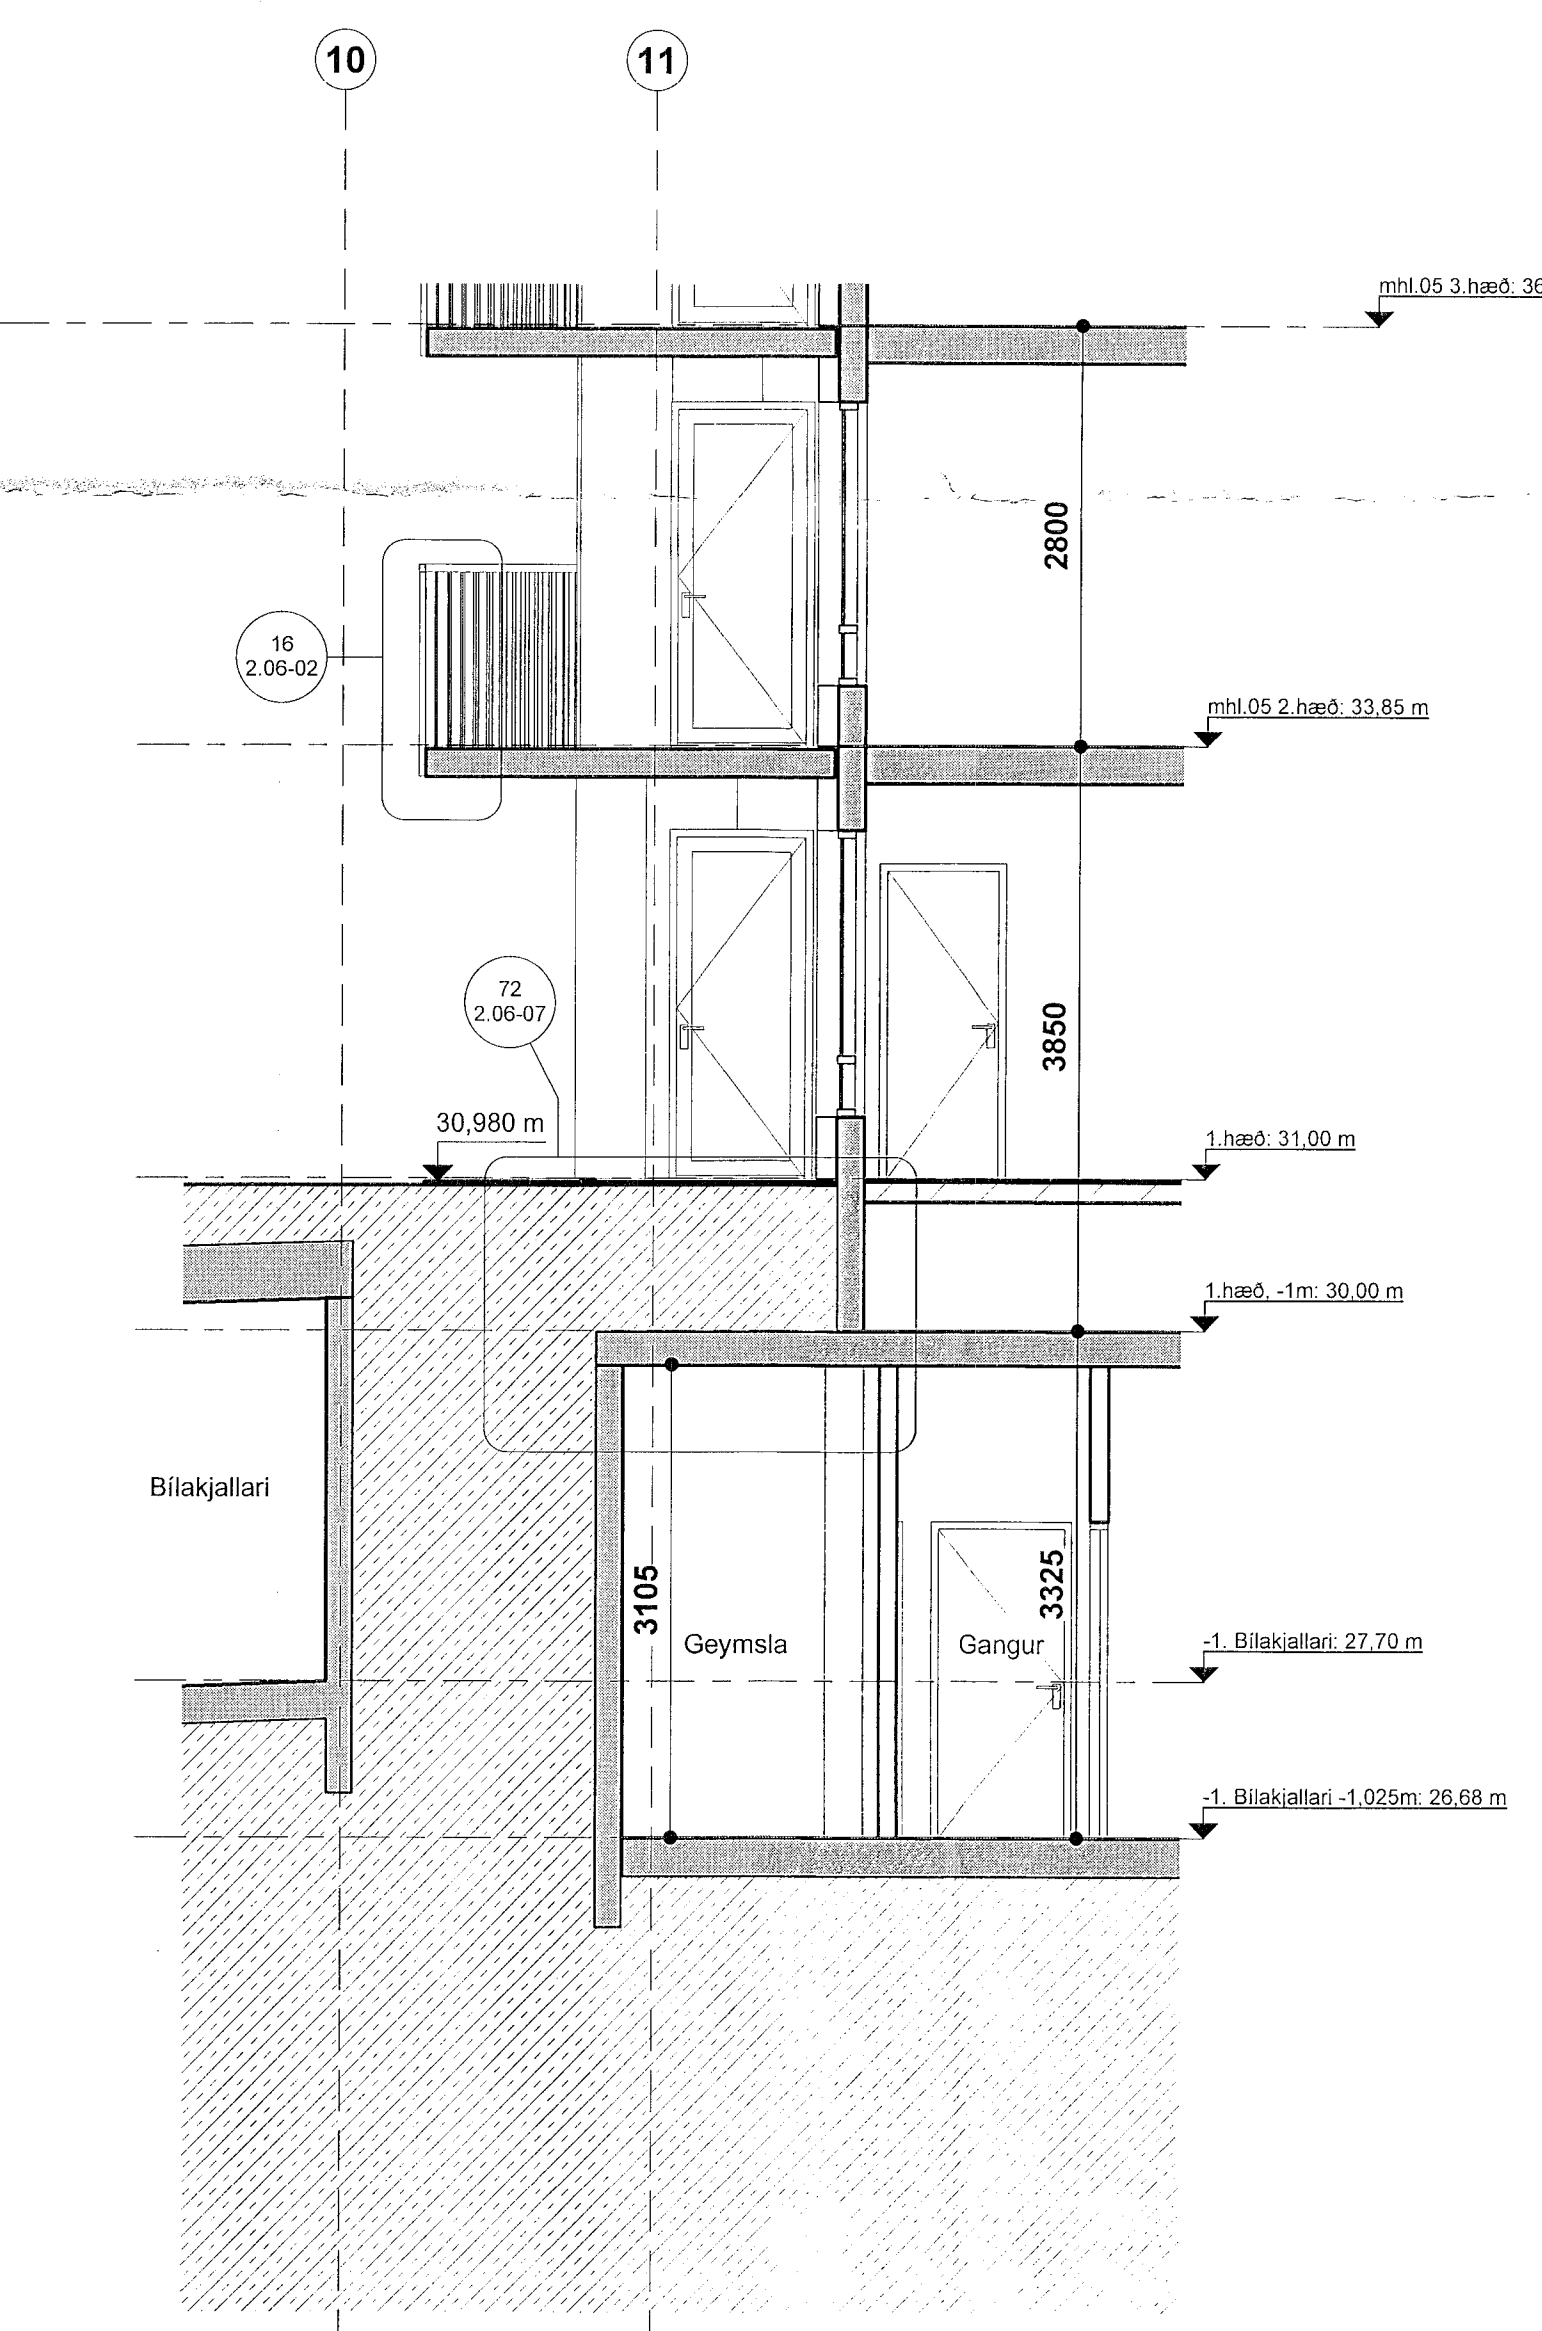

**Áshamar 24 mhl.05 - snið - k2-k2**  
mkv: 1 : 50