



Dags:	Nr.	Breytingar:	Samb.

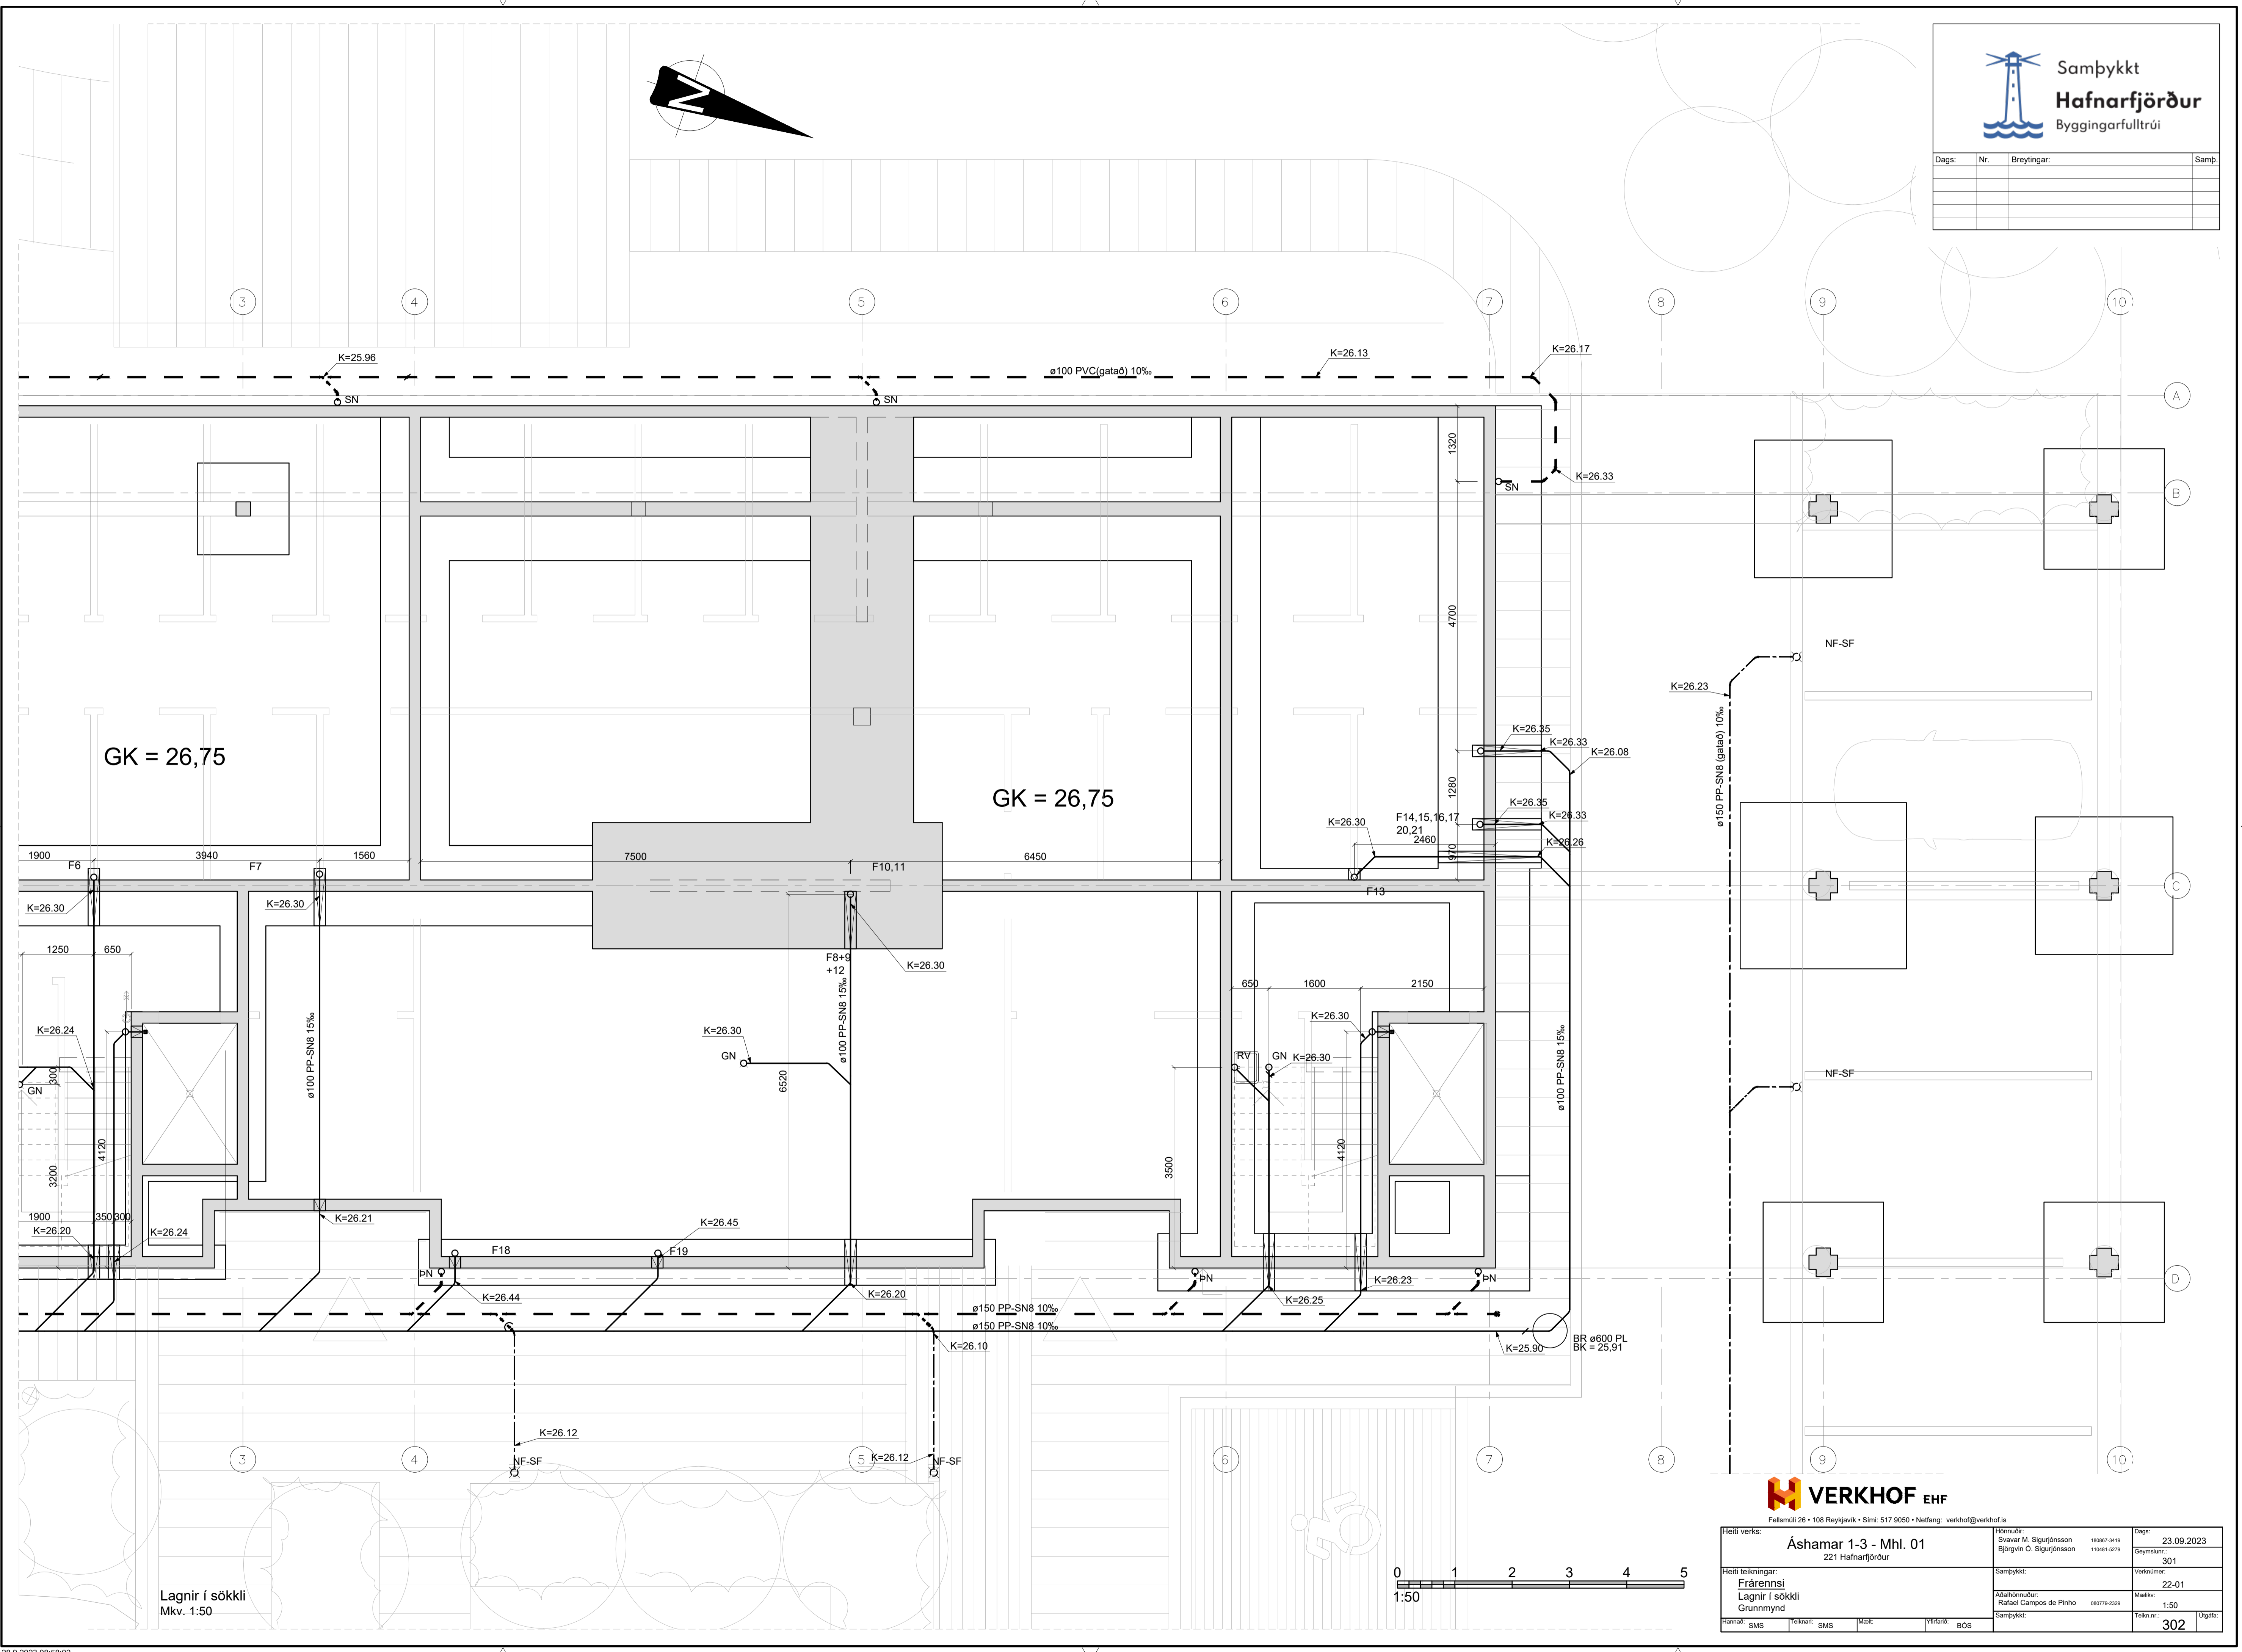

P:\Verk 2022\22-01_Ashamar 1-7003_Tekningarfulltrúi\Ashamar 1-3.dwg

Lagnir í sökkli
Mkv. 1:50

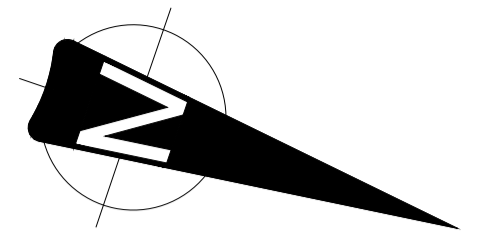

Fellsúli 26 • 108 Reykjavík • Sími: 517 9050 • Netfang: verkhof@verkhof.is

Hefi verks:	Ashamar 1-3 - Mhl. 01 221 Hafnarfjörður	Höfundur: Svavar M. Sigurjónsson Björgvin O. Sigurjónsson	150887-3419 110481-5278	Dags:	23.09.2023
Hefi teikningar:	Frérensi Lagnir í sökkli Grunnmynd	Samþykkt:		Verknúmer:	22-01
Höfundur:	Rafael Campos de Pinho	Mástv:	060779-2329	Teikn.nr.:	1:50
Höfnúmer:	SMS	Teiknúmer:	SMS	Mál:	
Yfirfari:	BOS	Samþykkt:		Útgáfa:	302