



Mótt. 31/7 2012 JK

Algeirur Þ. Þorsteinsson 0503394149
 Sérstakur f.a. veitingum e.t.t.
 Líndritun samráðingarnúmer

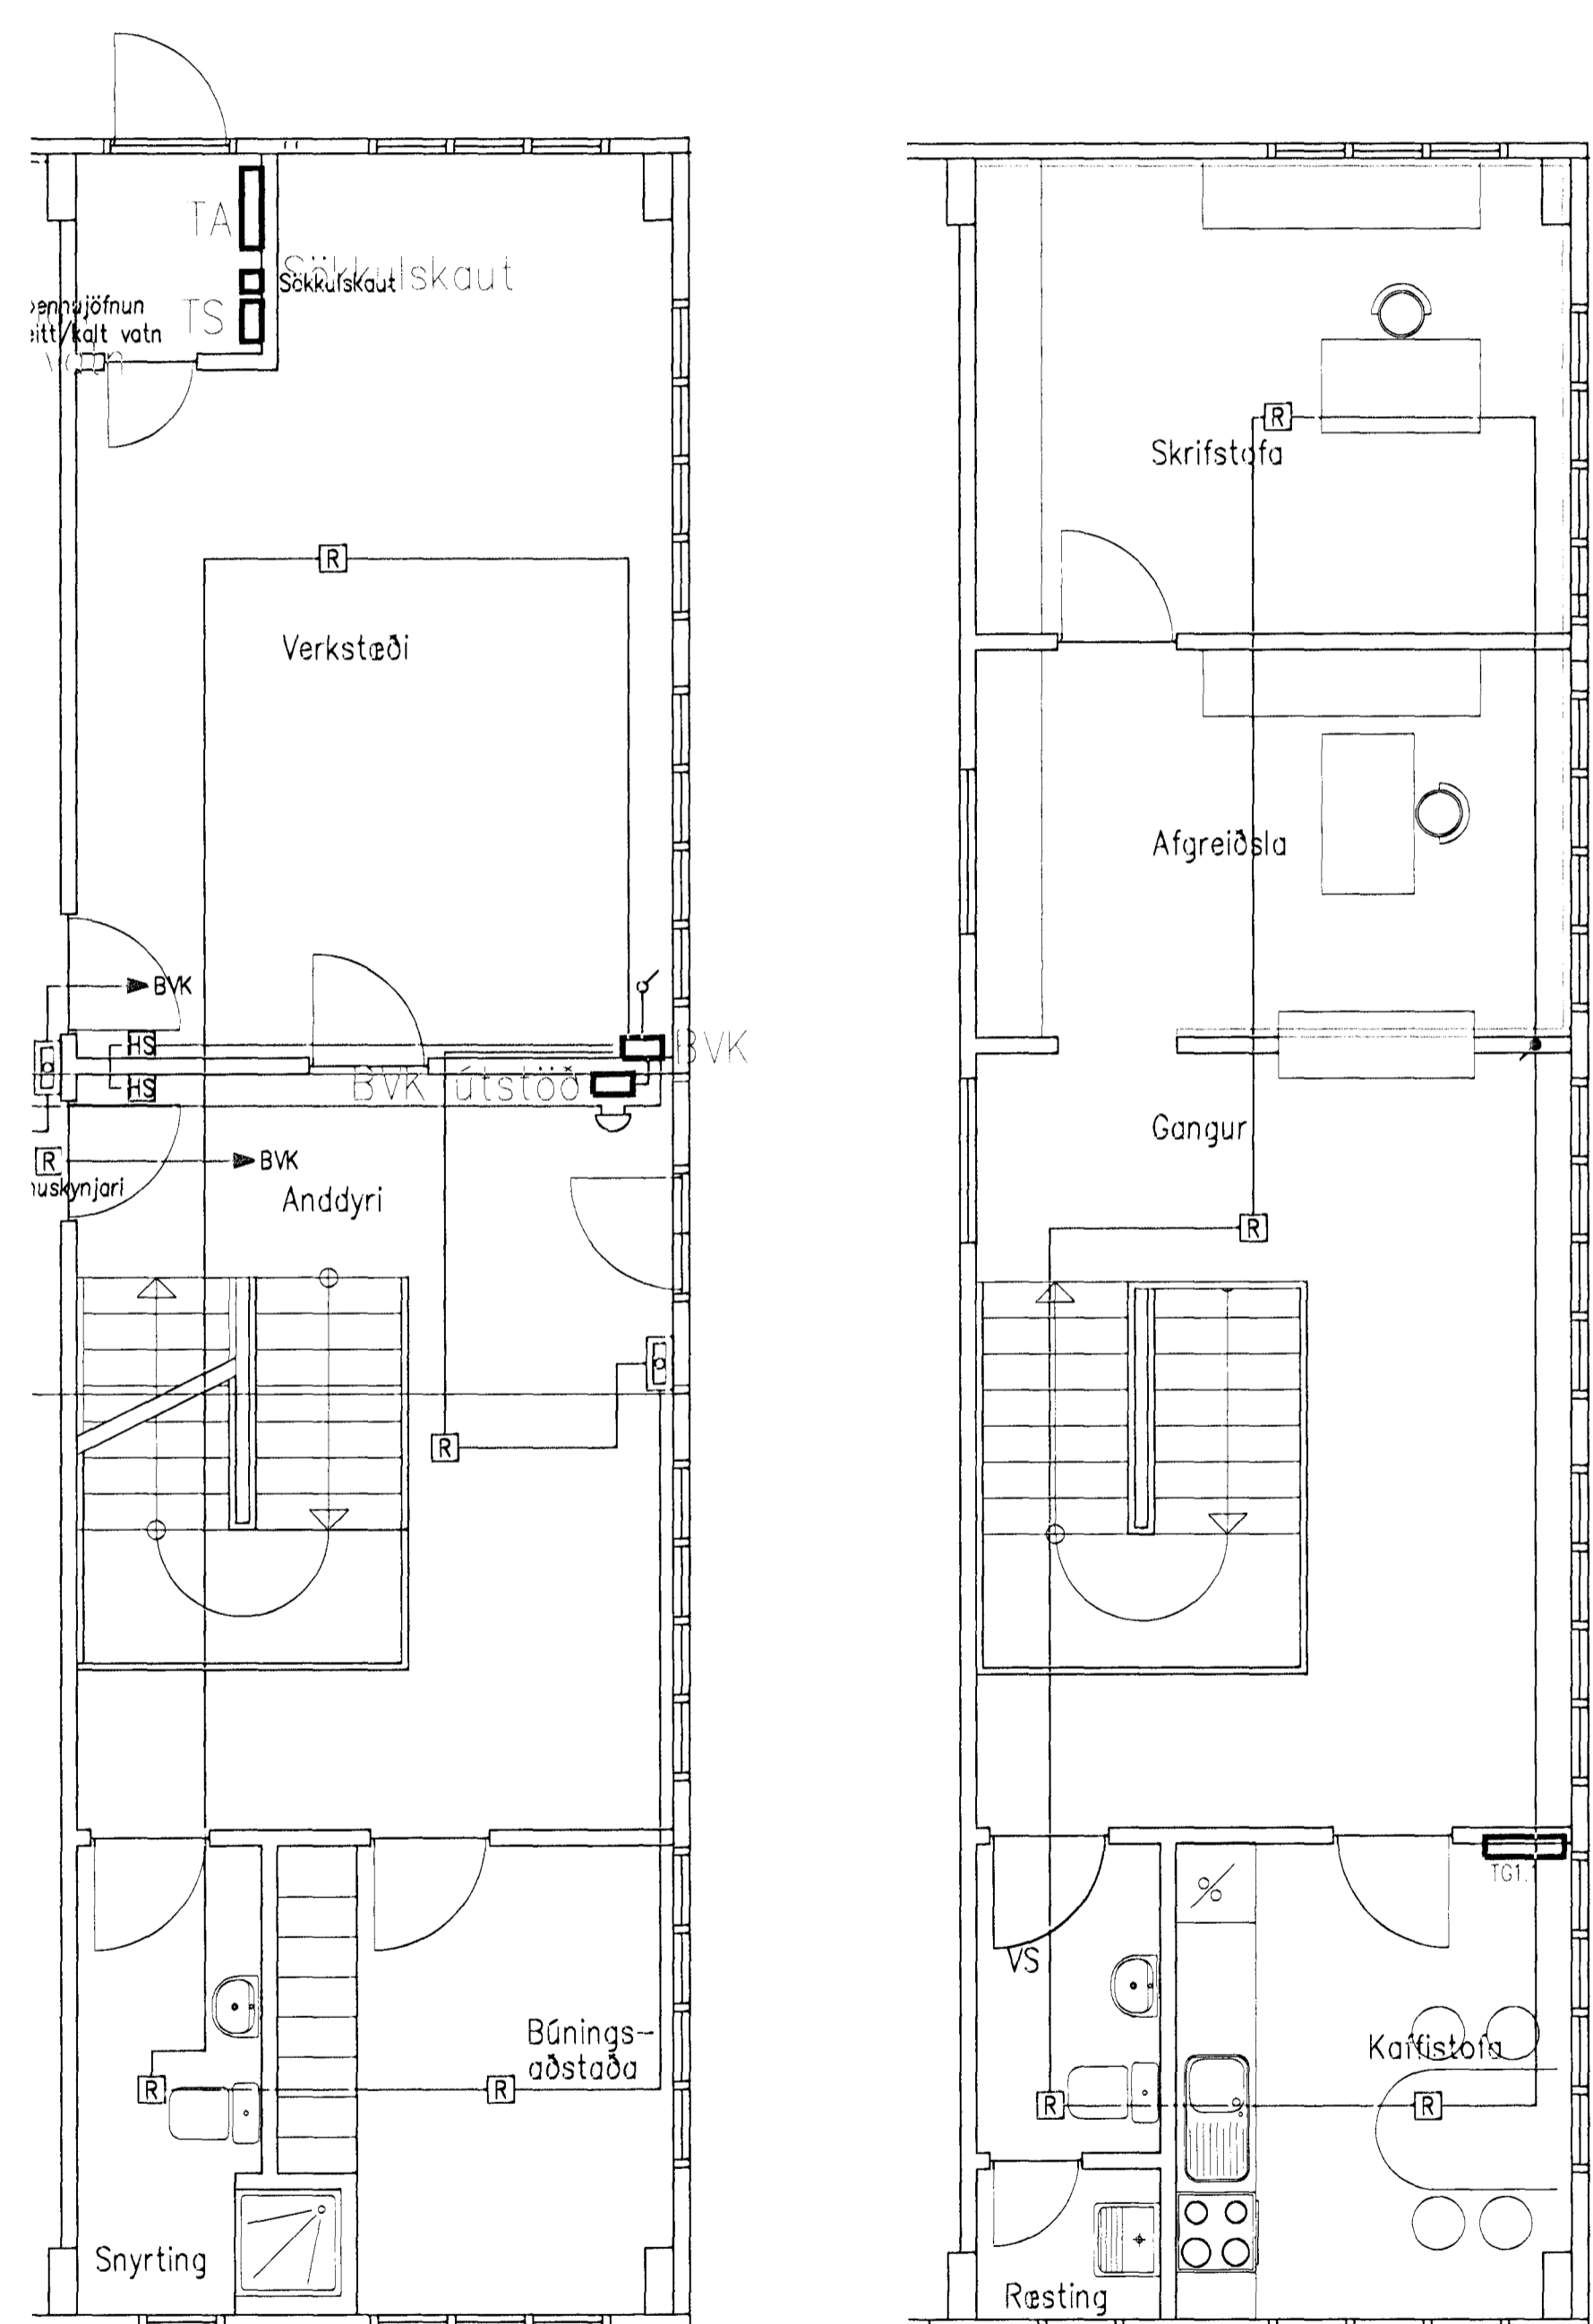

VERKHÖNNUN
 VERKFRÆÐIRÁÐGGJÖF
 ÁRHALING 6, 203 KÓPAVOGI, KTI 550107-1280
 Sími: 570-5800, Fax: 570-5810
 WWW.VERKHÖNNUN.IS, VERKHÖNNUN@VERKHÖNNUN.IS

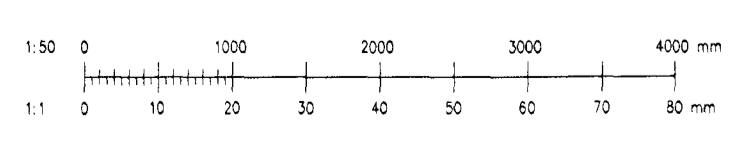

Br.	Daga	Breyting	Br.	Sp.	Verkaup	MBP	BSH	16.05.2011	ÓSEYRARBRAUT 6 RAFLAGNIR BRUNAKERFI	2011-01-015 3102 B
GÖJ	A1	1:50	Teknað	Blátt	Verkaup	MBP	BSH	16.05.2011		
Síki: I:\2011-01\015\tekn\raf\3101-3102.dwg Verkef- og tekiingarnúmer © Dóttir og dóttur tekiingaf huta eða held er hób skilfugu, reyfi hótubú										