

22

23

24

25

26




27

28

29

30


31

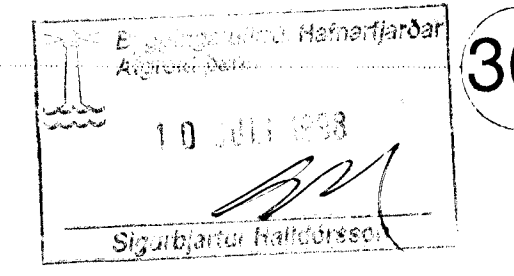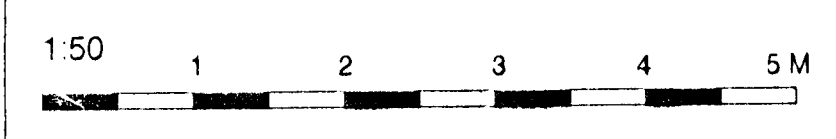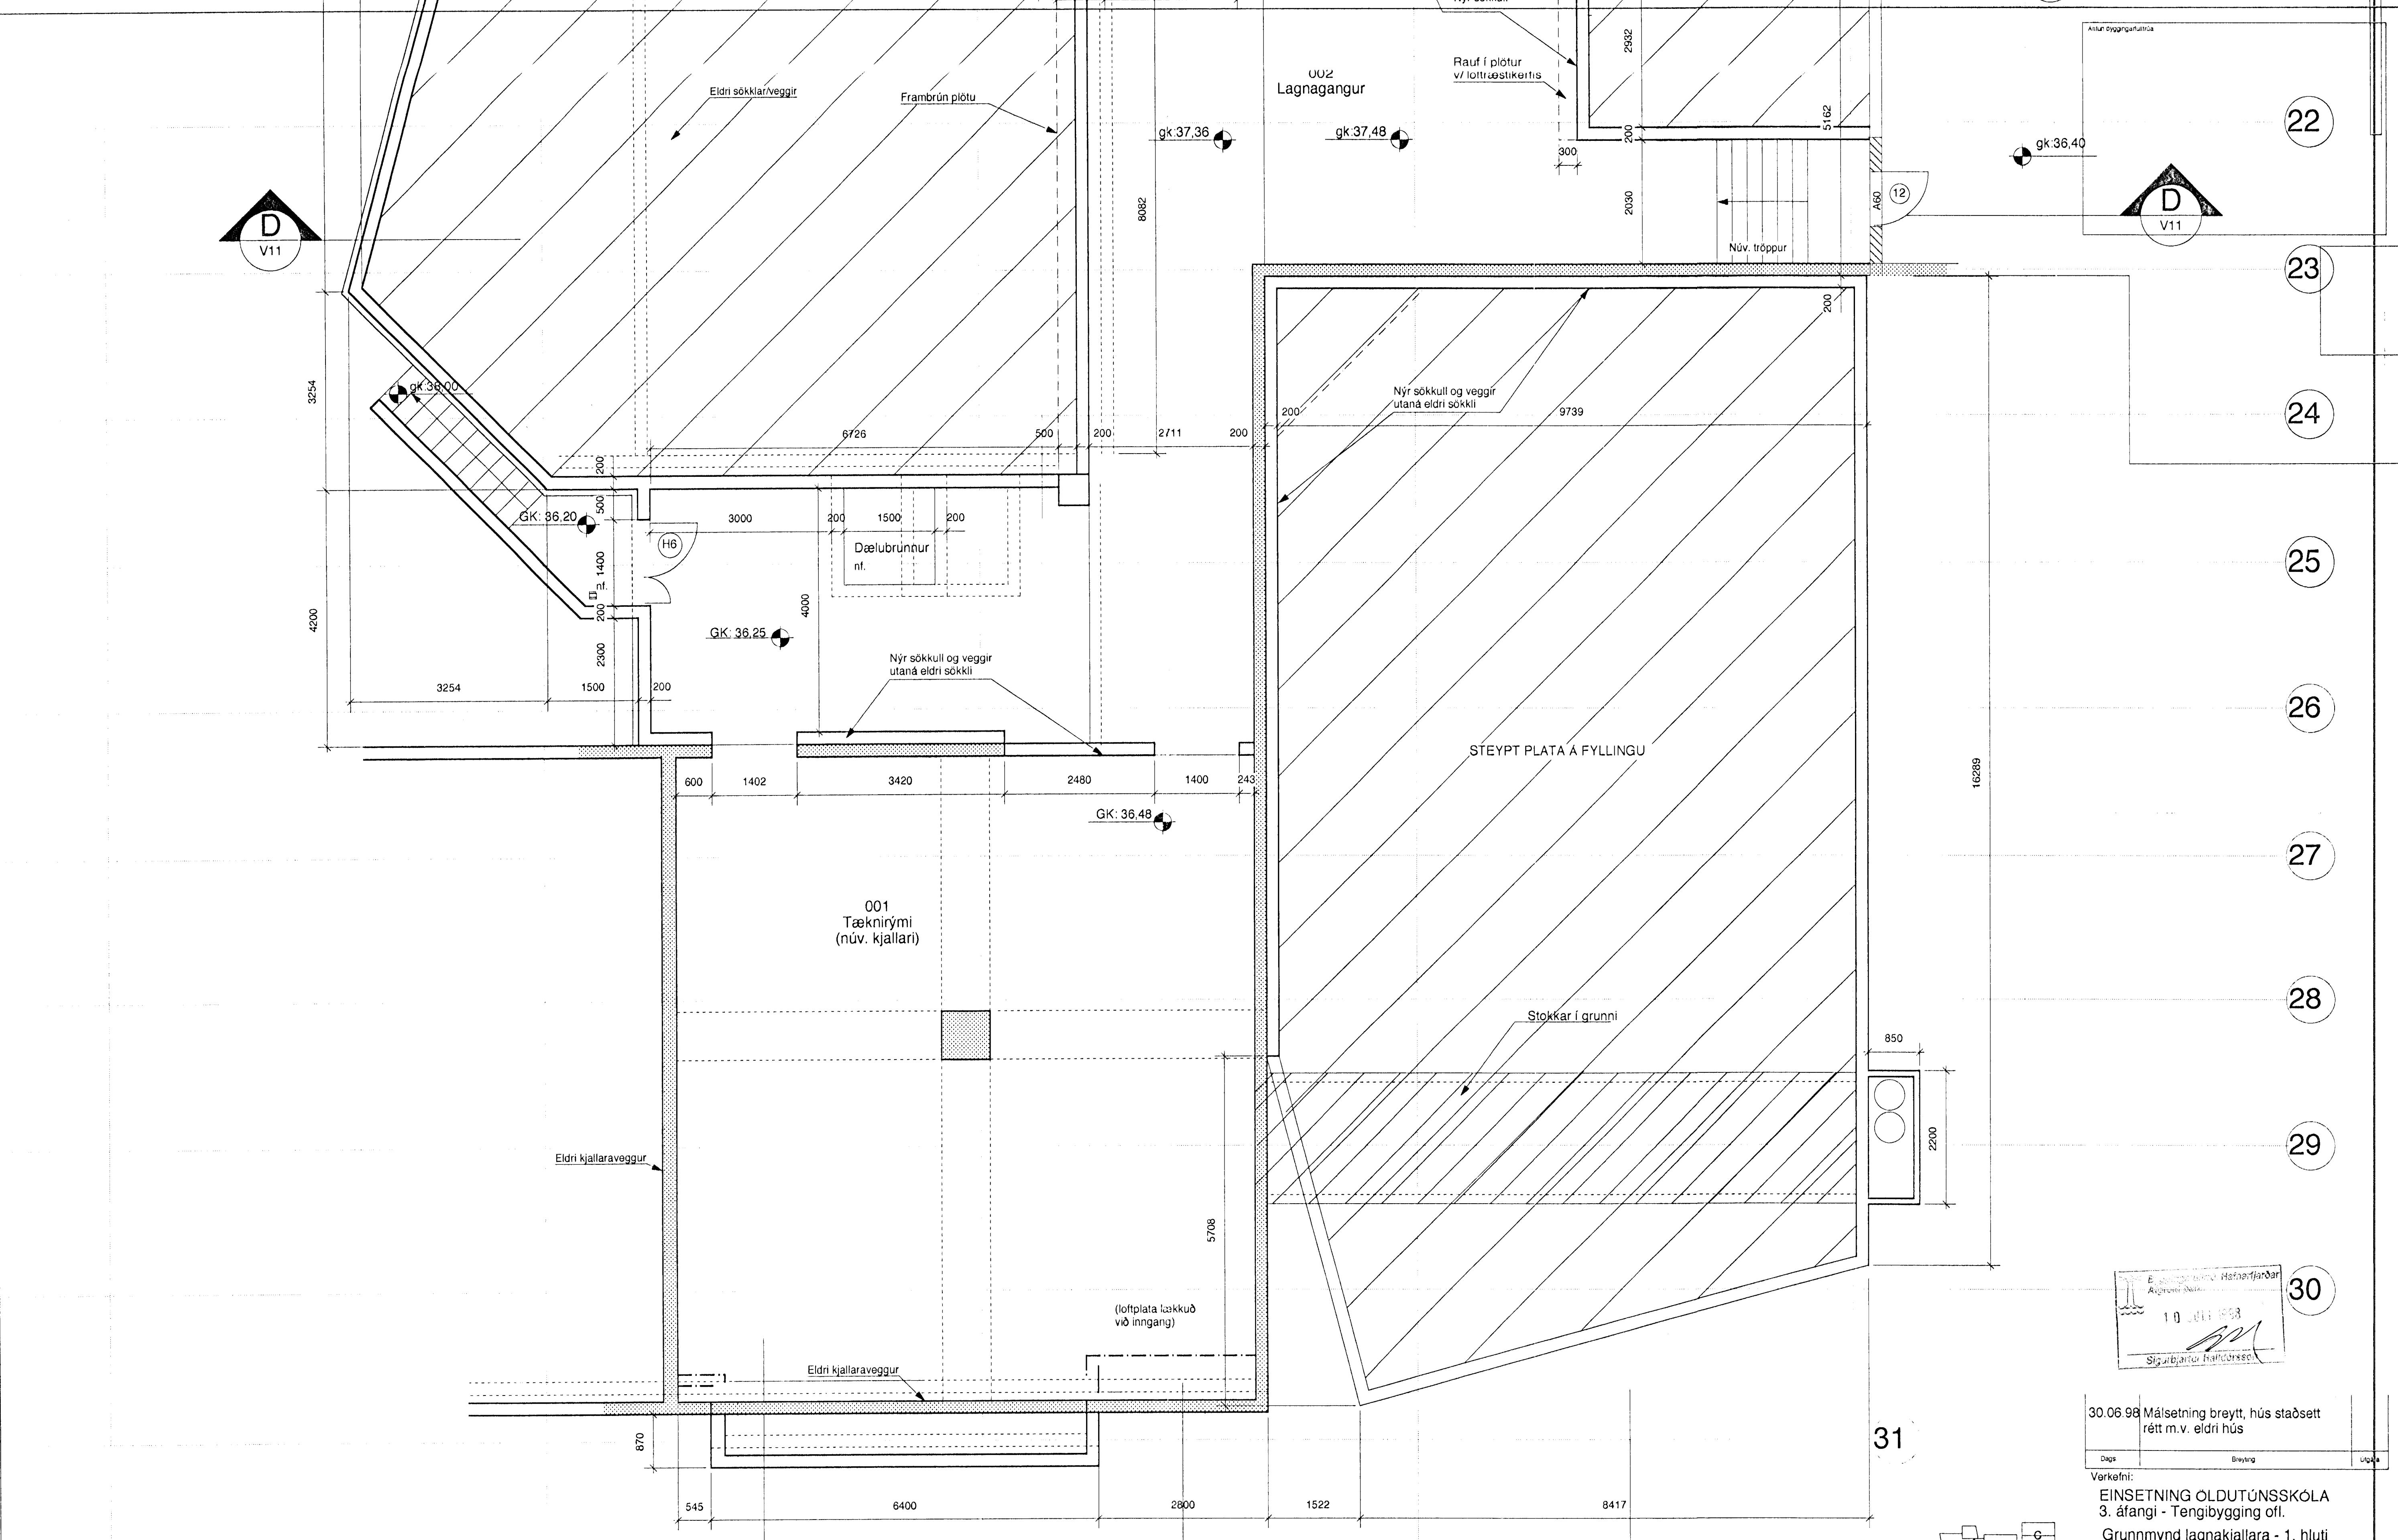

30.06.98 Málsetning breytt, hús staðsett rétt m.v. eldri hús  
 Dags: 30.06.98 Býging: UG/8

Verkefni:  
 EINSETNING ÖLDUTÚNSSKÓLA  
 3. áfangi - Tengibýgging ofl.  
 Grunnmynd lagnakjallara - 1. hluti

Dags: 30. apríl 1998 Tekn. nr: UG/8  
 Mkv: 1:50 V-01  
 Teiknað: PG/EO

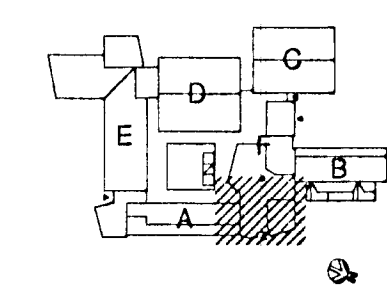

Póll Gunnlaugsson  
 ht: 210552-21997  
 VINNUTEIKNING  
 03. júlí 1998

Arkitektar Skógarhlíð  
 Skógarhlíð 18 • 101 Reykjavík  
 S. 551 1010 • Fax 562 0588  
 www.arkitektar.is