


SNEIDING X-X
 1:50

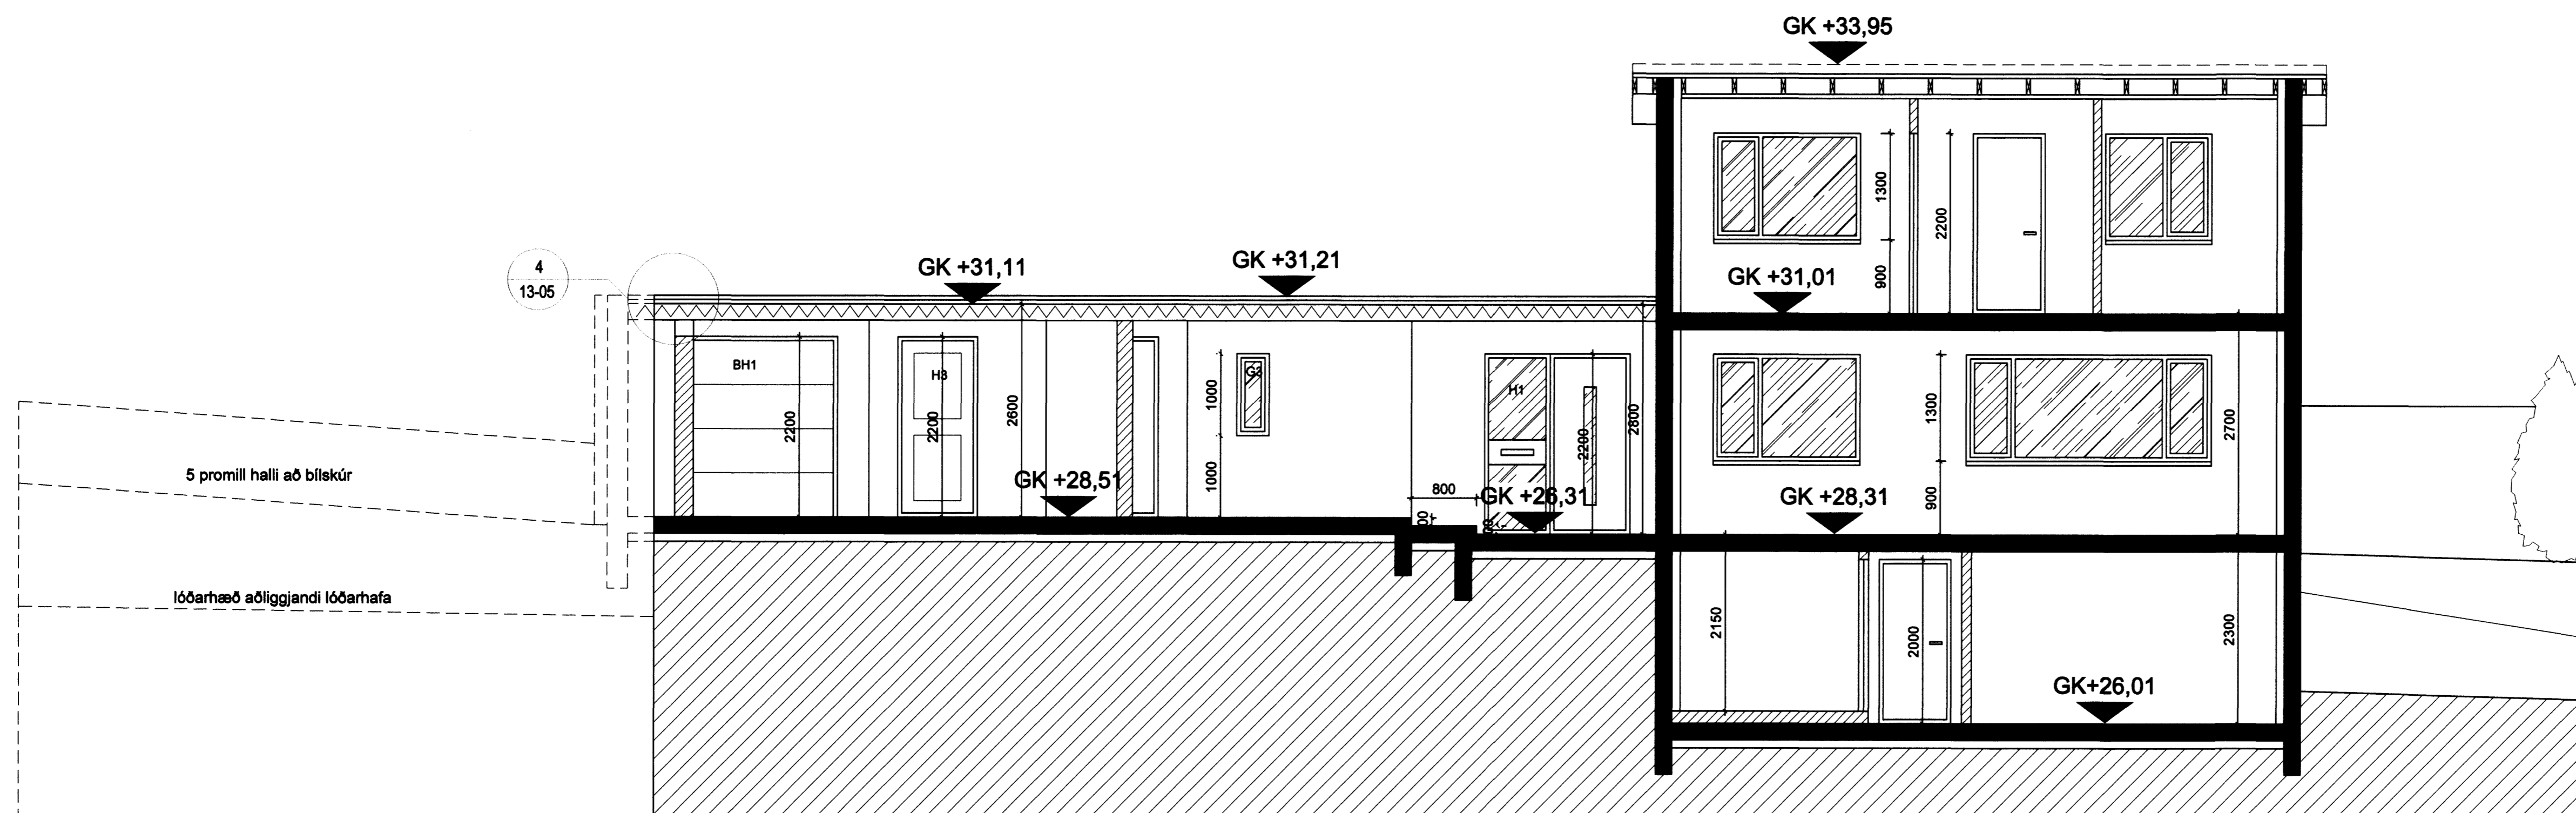

SNEIDING Y-Y
 1:50

BREYTINGAR			
NR.	DAGS.	BREYTING	SP.

K.J. HÖNNUN EHF 460902-2150
 TEL: 954-3232
 TEL: 899-3234
 E-MAIL: kjhonnun@visir.is

HÖNNUN - SKIPULAG - RÁÐGJÖF
 KLARTAN RANSSON FRIJDSÁ 270365-3539
 JÓN M. HALLDÓRSSON BYGGINGAFR. 091162-3509

SAMÞYKKT
 VERK
 HRINGBRAUT 30
 HAFNARFIRÐI

TEIKNING
 SNEYDINGAR X-X OG Y-Y

KVARDI
 1:50

DAGS.
 09.11.2009
 TEIKNAD AF
 KR

TEIKNING NR.