
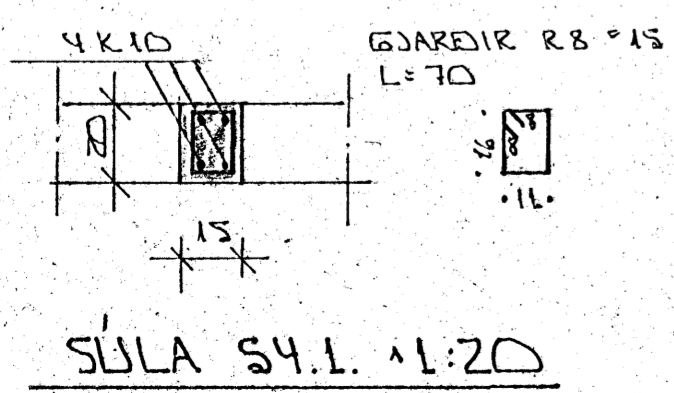


SKYRINGAR:
 ALMENNAR SKYRINGAR SJÁ BL. NR. L-01
 GRUNNMYND BUREÐARVIKIS SJÁ BL. NR. L-04.

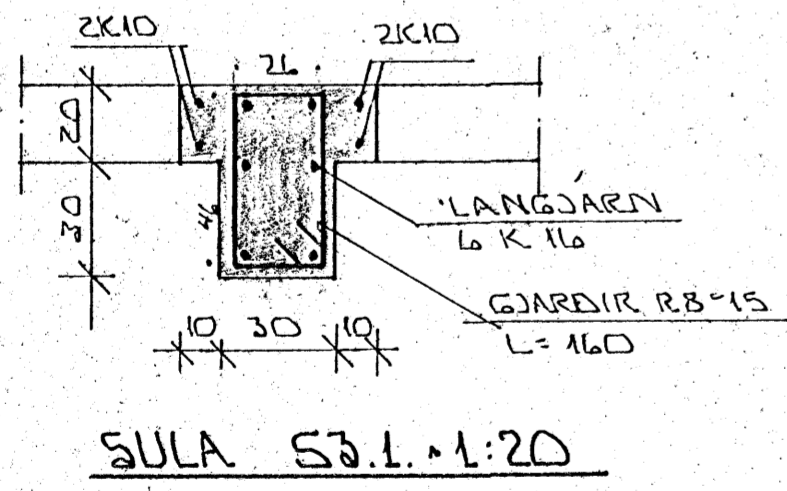

BR. NR.	DAGS	EÐLI BREVINGAR	SIGN.
1	22.4 88	SIDD BITA FRAMLA SVOLUM	<i>Si</i>
BÆJARHRAUN 20 HAFNARFIRÐI			DAGS MARS '88
BUREÐARVIKKI 1. HÆÐ			HANNA
SNID OG SÆMYNDIR.			TEIKNAR
MÆLIKV. 1:20			VERK NR. 8709
SIGURÐUR ÞORLEIFSSON TEKNIFRÆÐINGUR F.T.V.			BLAD NR. L-06
STRANDGÖTU 11 HAFNARFIRÐI SÍMI 54751			