




1 SNID 1:20

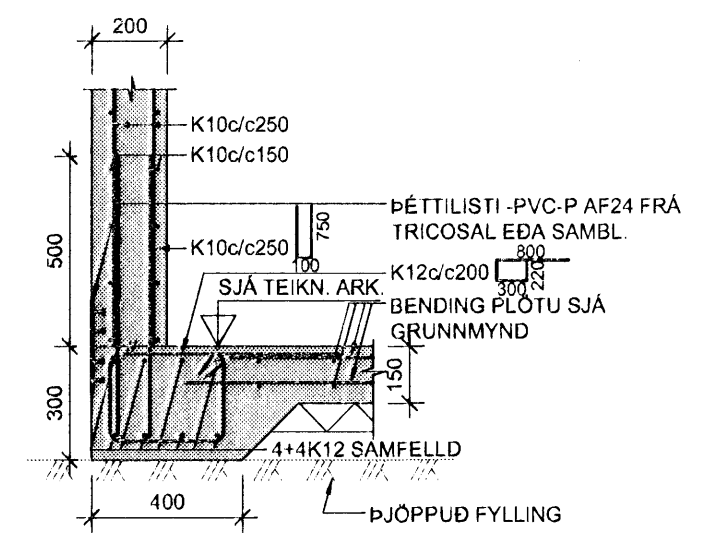


2 SNID 1:20

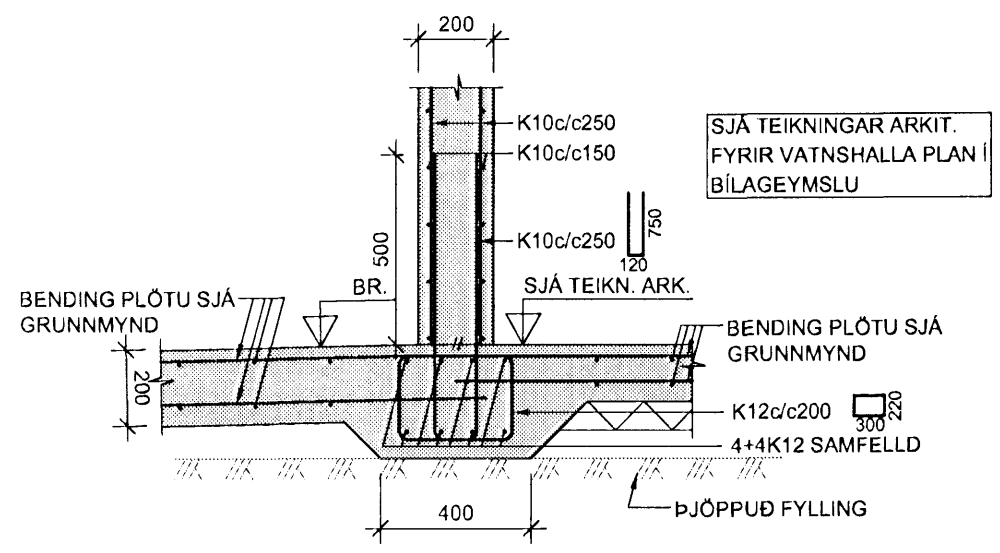


3 SNID 1:20

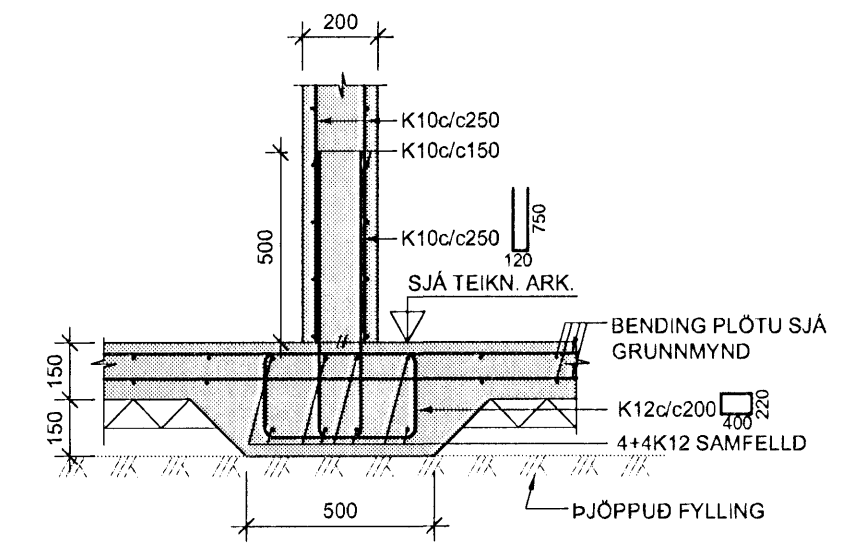


4 SNID 1:20

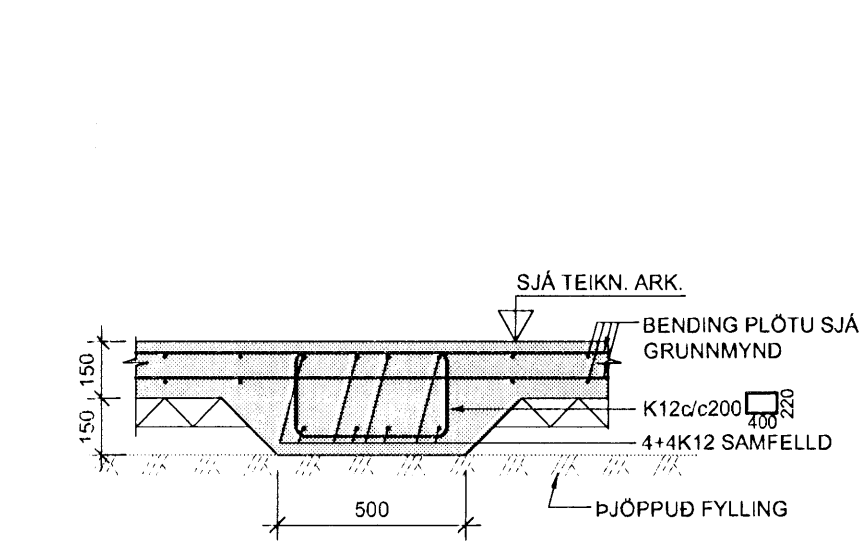


5 SNID 1:20

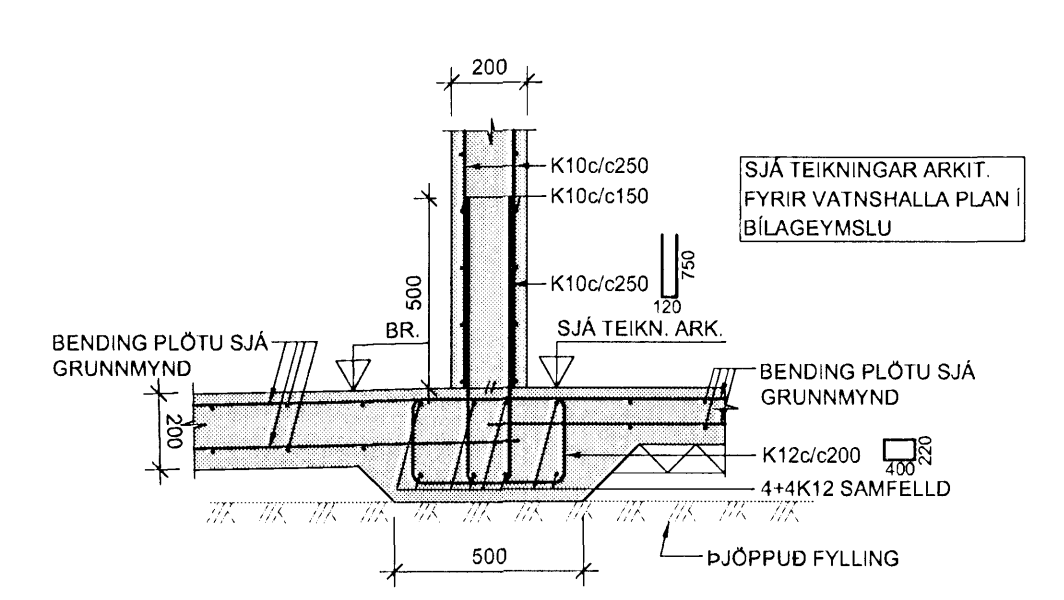


6 SNID 1:20

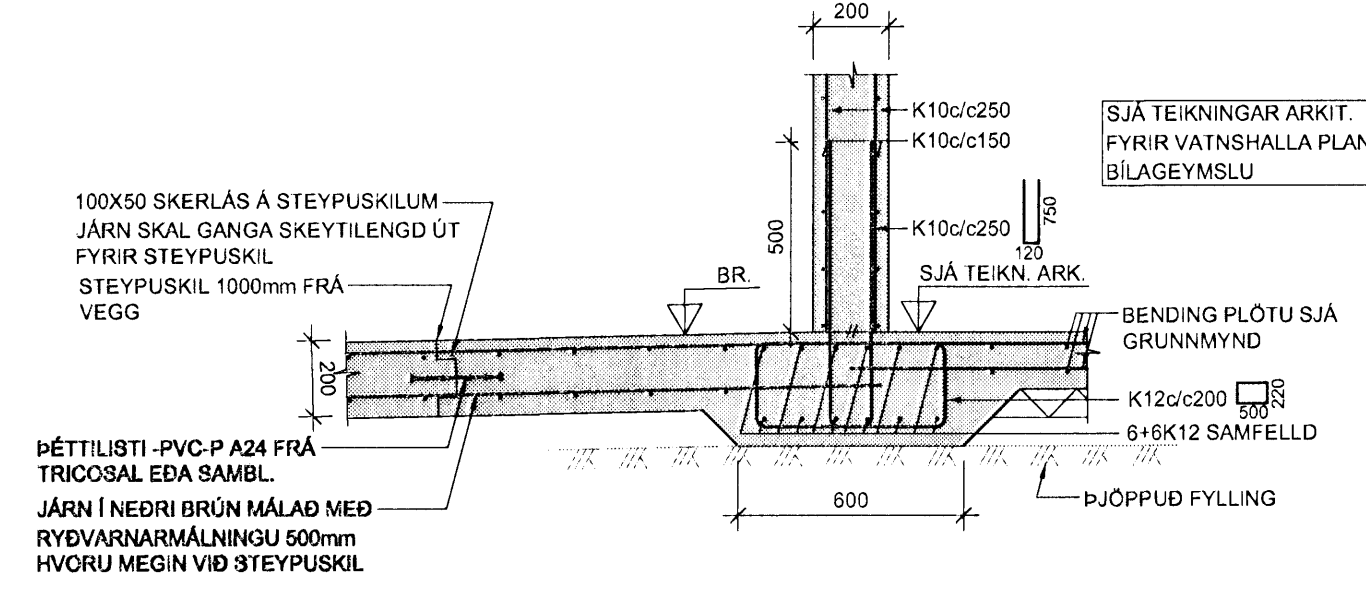


7 SNID 1:20

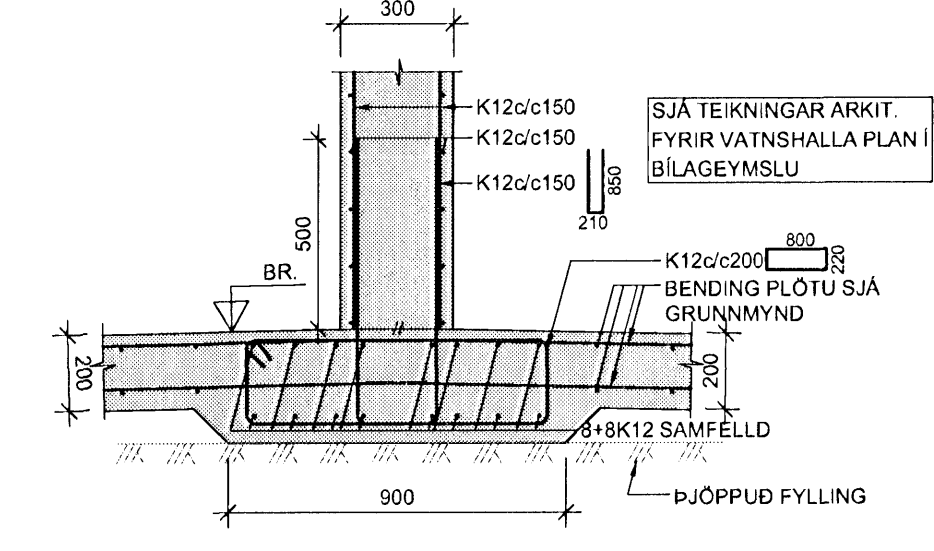


8 SNID 1:20

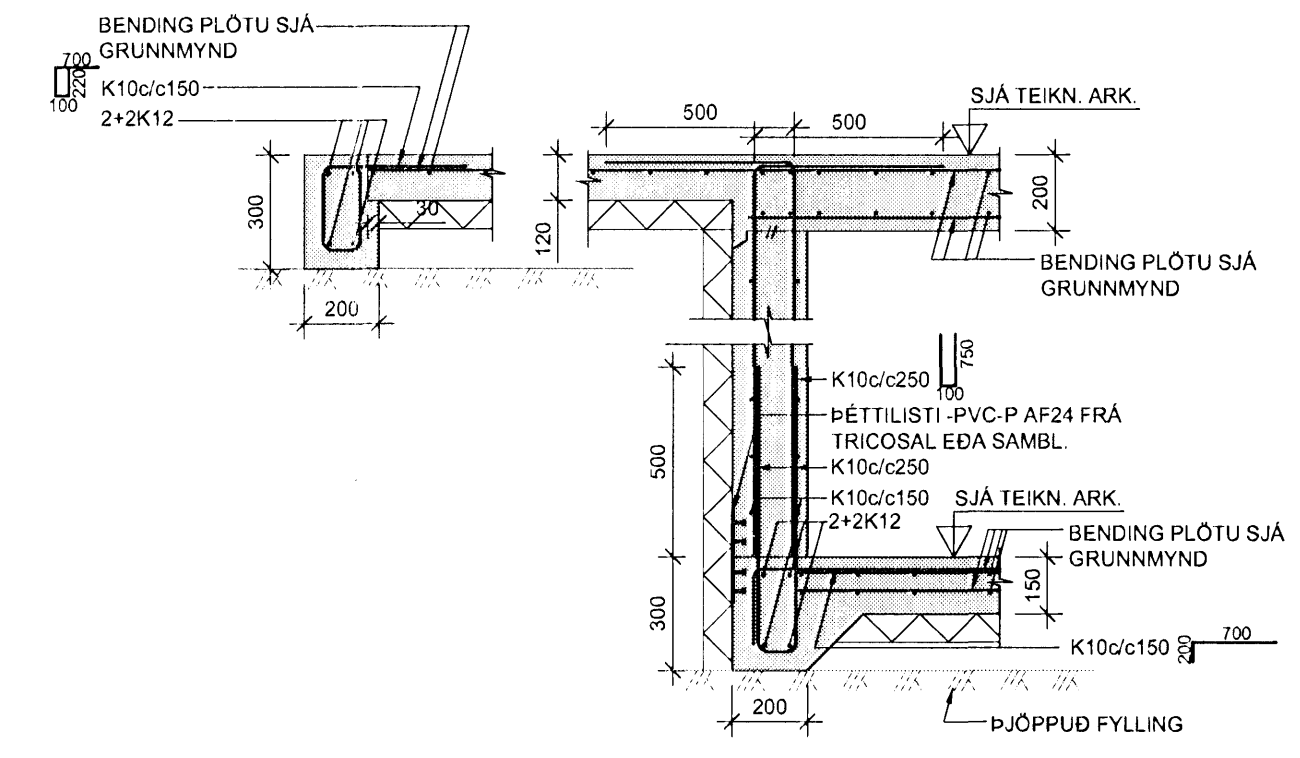


9 SNID 1:20

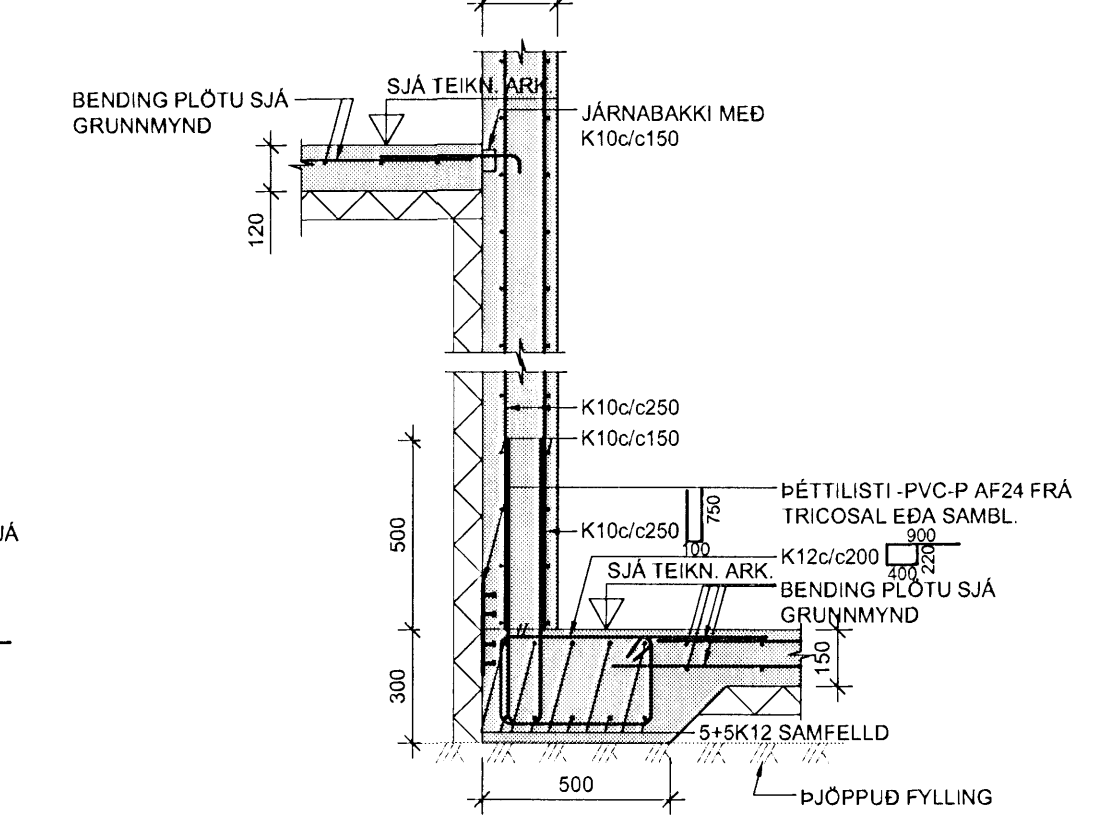


10 SNID 1:20

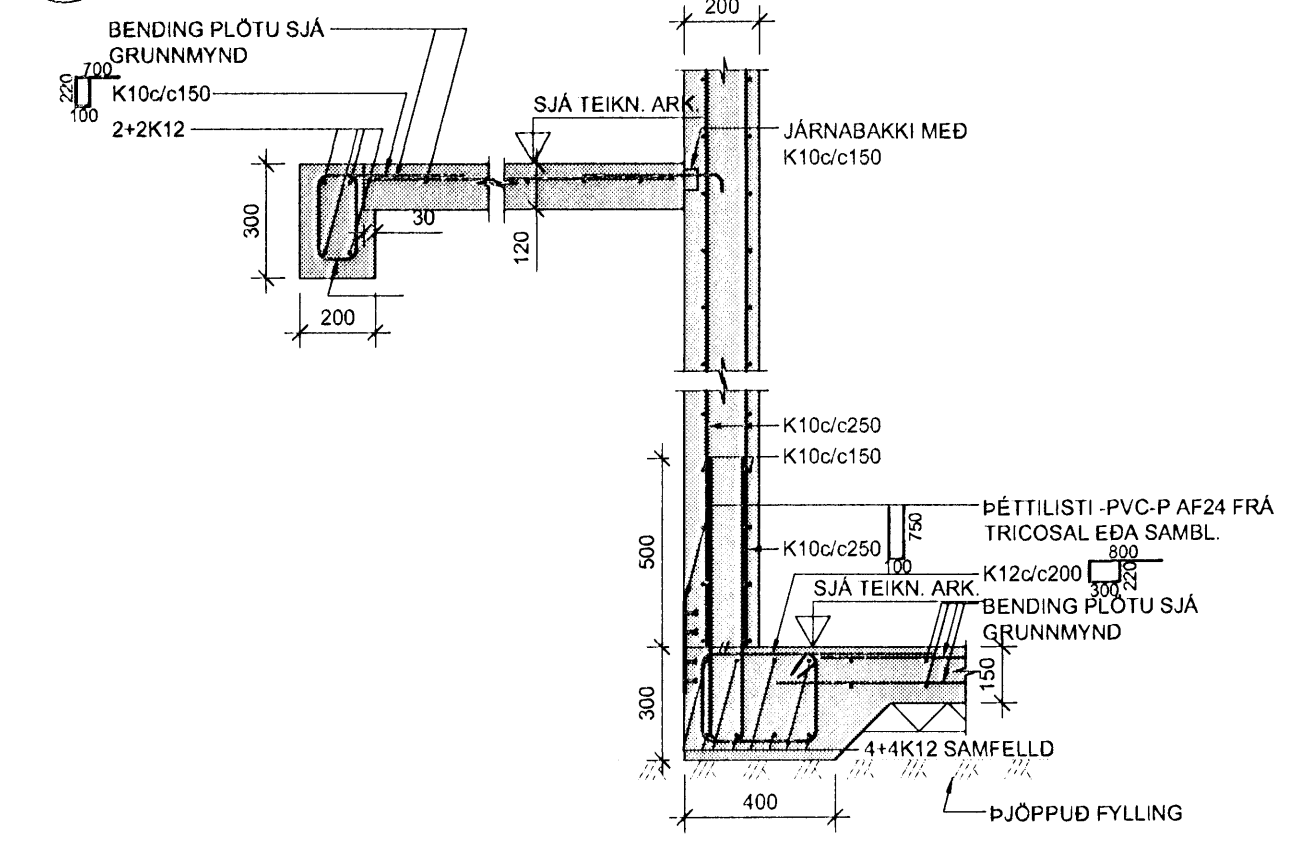


11 SNID 1:20

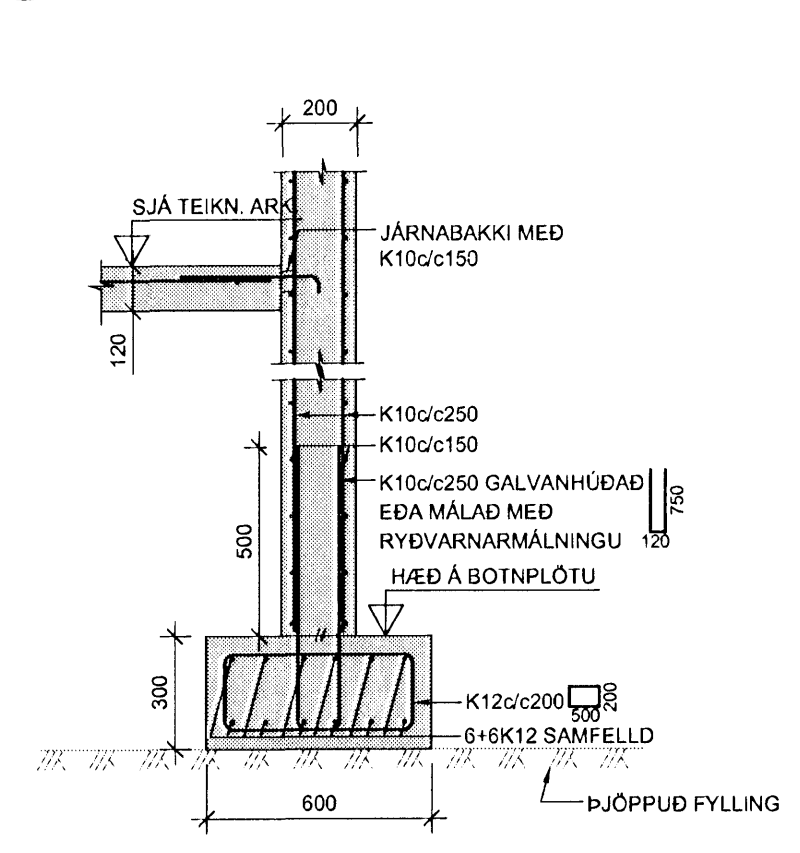


12 SNID 1:20

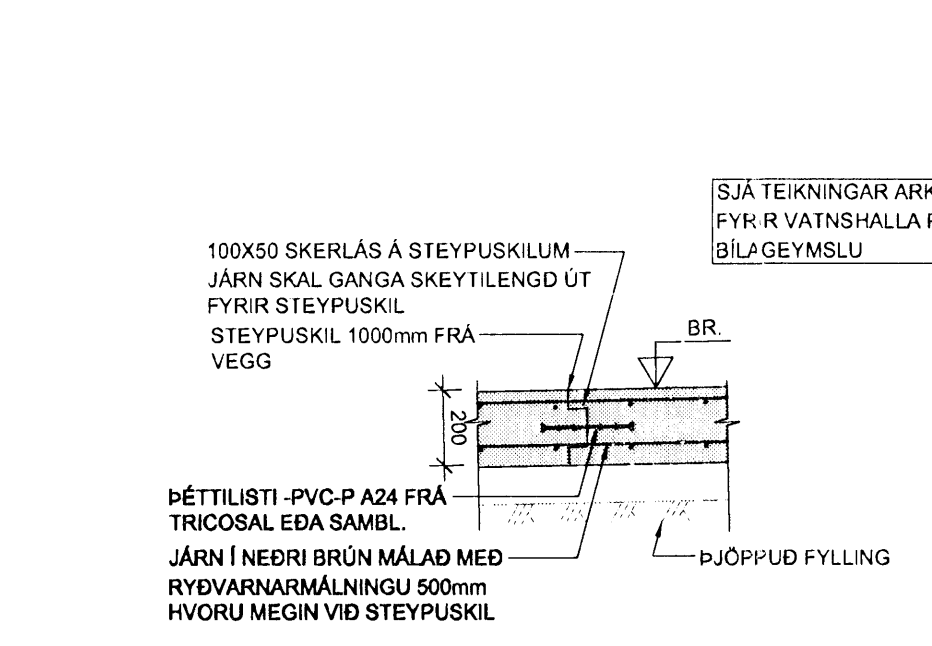


13 SNID 1:20

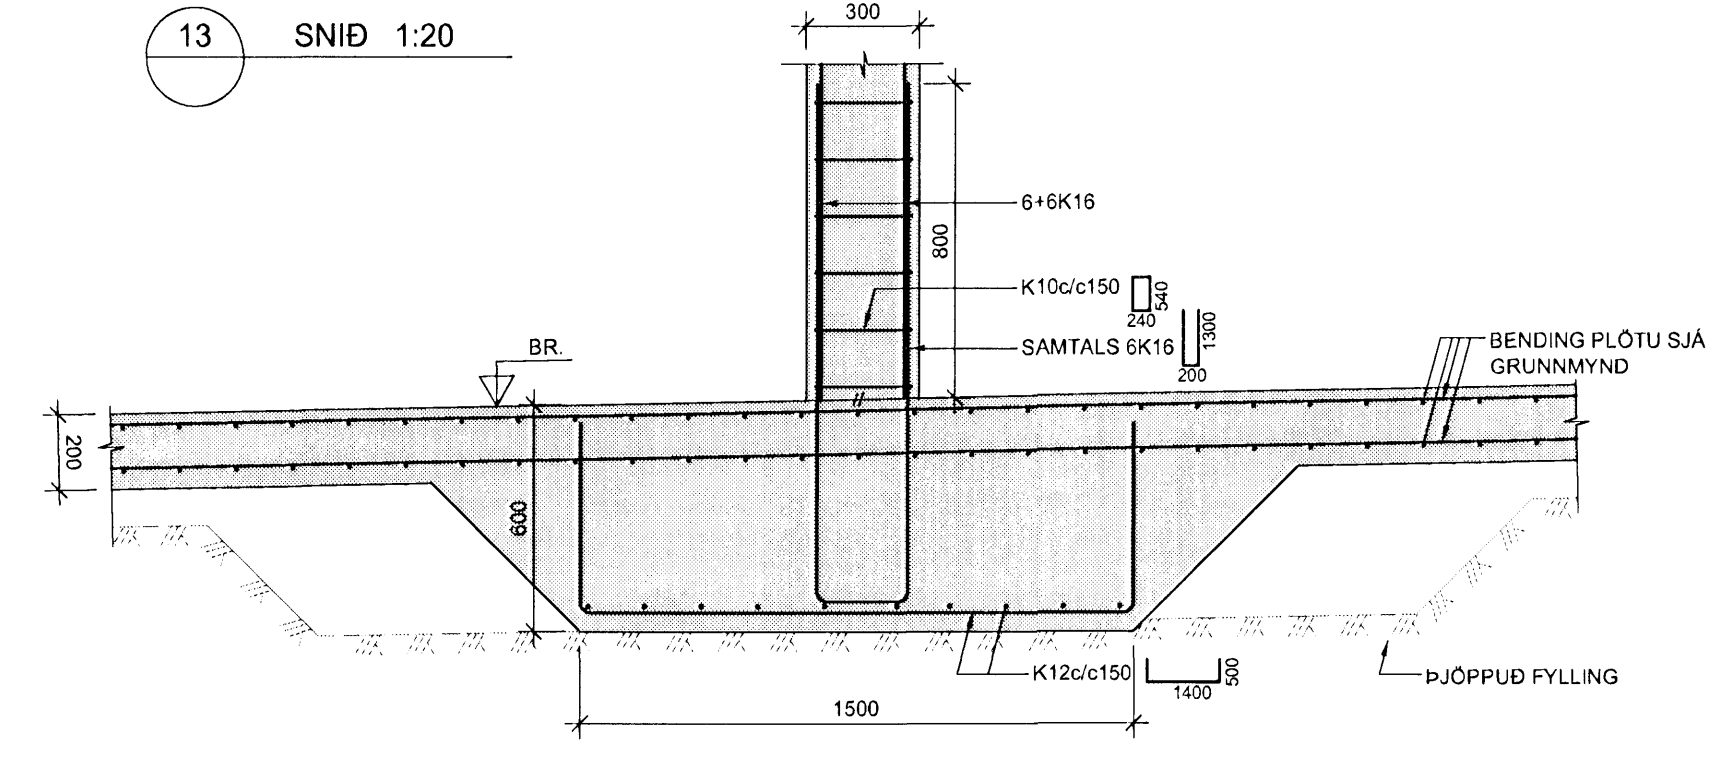


14 SNID 1:20

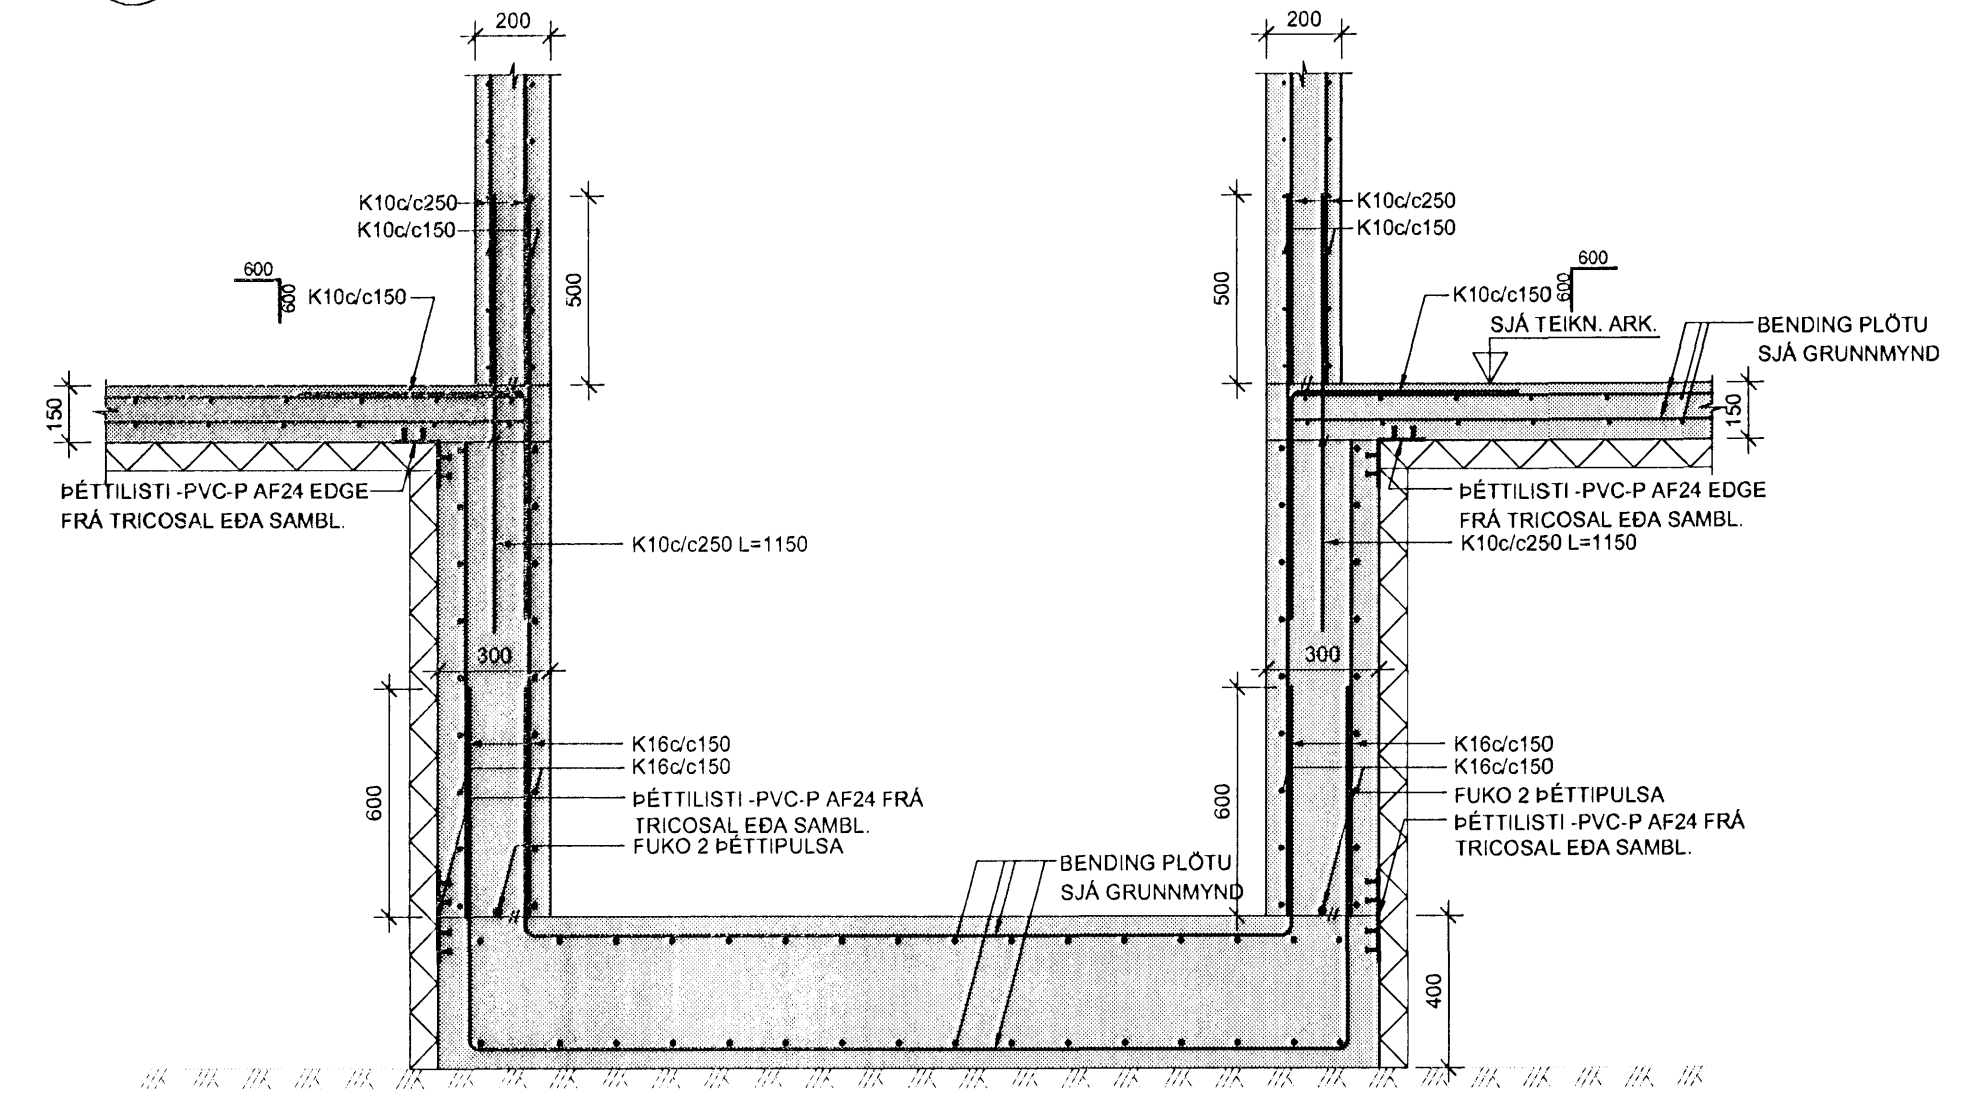

15 SNID 1:20

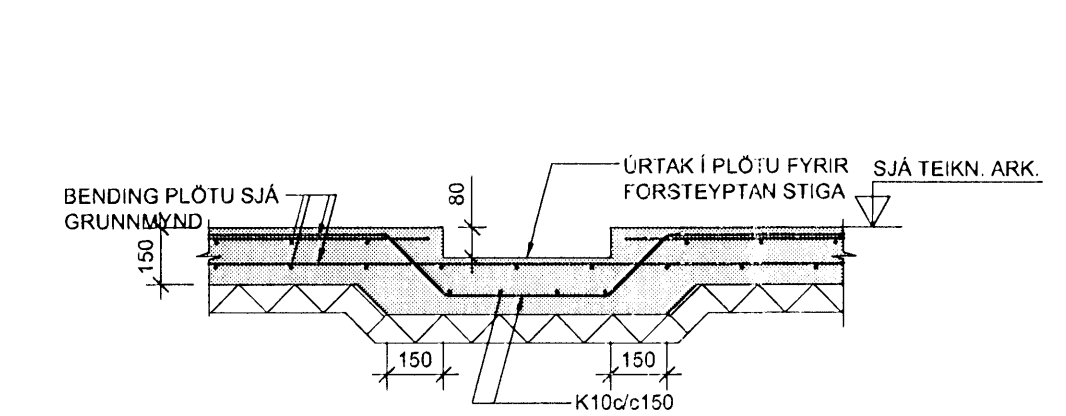

16 SNID 1:20

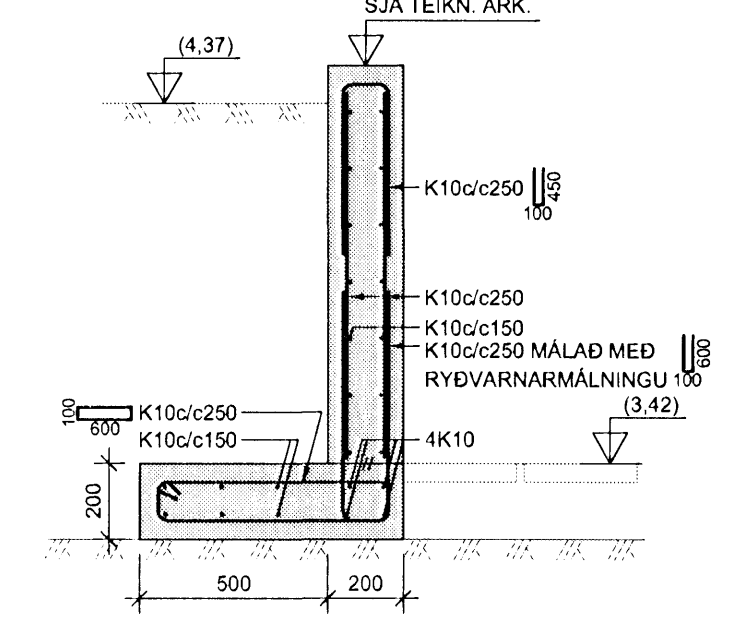

ARITUN SAMRÆMINGARÖNNUNAR  
Kt. 110457-7789

Bygginguultrai Hafnarfjarðar  
Algreitt þann  
13. NOV. 2005

BR	DAGS	BREYTING	REIKN	TEIKN
<b>NORÐURBAKKI 15-21</b>				
BURÐARVIRKI				
UNDIRSTÖÐUR				
SNID OG SÉRMYNDIR				
MKV	1:20			
DAGS	17.10.2005			
HANNAÐ/TEIKN	HEGG			
VERKNR	05104			
YFIRFARÐ	[Signature]			
SAMBYGGT	[Signature]			
KEANITALA	130637-4439			
TEIKN NR	B(15-21)_010			

