


GRUNNMYND 1:50

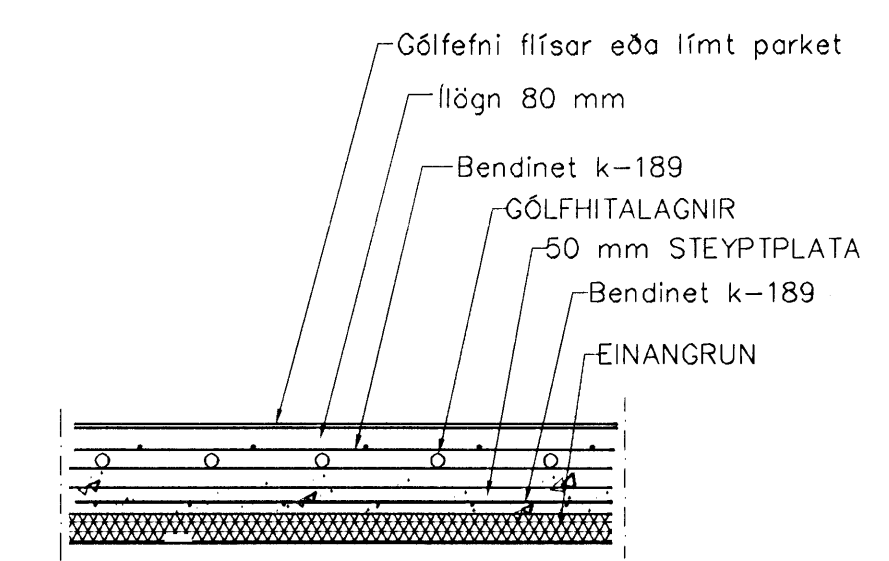

LAGNIR, SNID, 1:20

GÓLFHITALAGNIR  
 20x2.5 Pe-PEX c/c200  
 SJÁ SNID

Br.	Dags.	Eðli breytinga	Sign
ESKIVELLIR 21 HAFNARFIRÐI GÓLFHITALAGNIR KJALLARA			
MKV. 1:50 1:20			
DAGS. OKT 2007			
VERK NR. 2717			
TEIKN. NR. 2-12			
HANNAÐ SIG. ÞORLEIFSS. KT. 241148-3009			
TEIKNAD G.H.			
YFIRFARIÐ			
TEKNIÞJÓNUSTA SIGURÐAR ÞORLEIFSSONAR ehf STRANDGÖTU 11 220 HAFNARFIRÐI Sími 555-4255 FAX 565-2875 E-mail teknithjonusta@islandia.is kt: 440693-2539			