

Samþykkt þann

22 DEC 2008



Byggingafrúllinn í Hálforsf. 21
Fh. Hrólfur S. Gunnlaugsson

ÓTGÁFUFRILL

NÚMÉR:	DAGS:	SKÝRINGAR:	HANNAÐ:
B1	06.08.2008	BYGGINGARTEIKNING	GI

ÁRITUN ADALHÖNNUÐAR:

Kt.

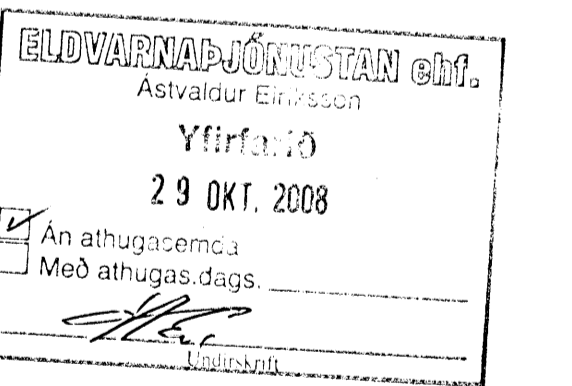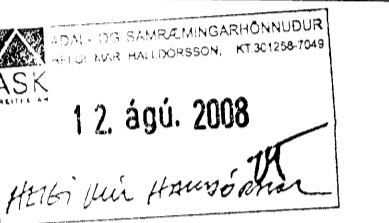

TILVÍSANIR:
ALMENNAR SKÝRINGAR SJÁ TEIKN. NR. V100

LAGNAVIT
Lagnavit ehf.
Suðursalir 4, 201 Kópavogur
Sími: 897-4543
netfang: lagnavit@heima.is

VERK:
**GJÁHELLA 4, HAFNARFIRDI
VÉLSMIDJAN HÉDINN**


HEITI: **VATNSÚÐAKERFI:
SNID**

NR. TEIKNINGAR:
V105


HANNAÐ: GI/ÆE TEIKNAD: ÆE SAMÞYKKT: KVARDI: 1:50

DAGS. ÁRITUNAR: 06.08.2008 NAFN OG KT. HÖNNUÐAR: Garðar Ingþórsson 160259-3619

SKYRINGARFRUMU: *Garðar Ingþórsson* ÓTGÁFA: **B1**

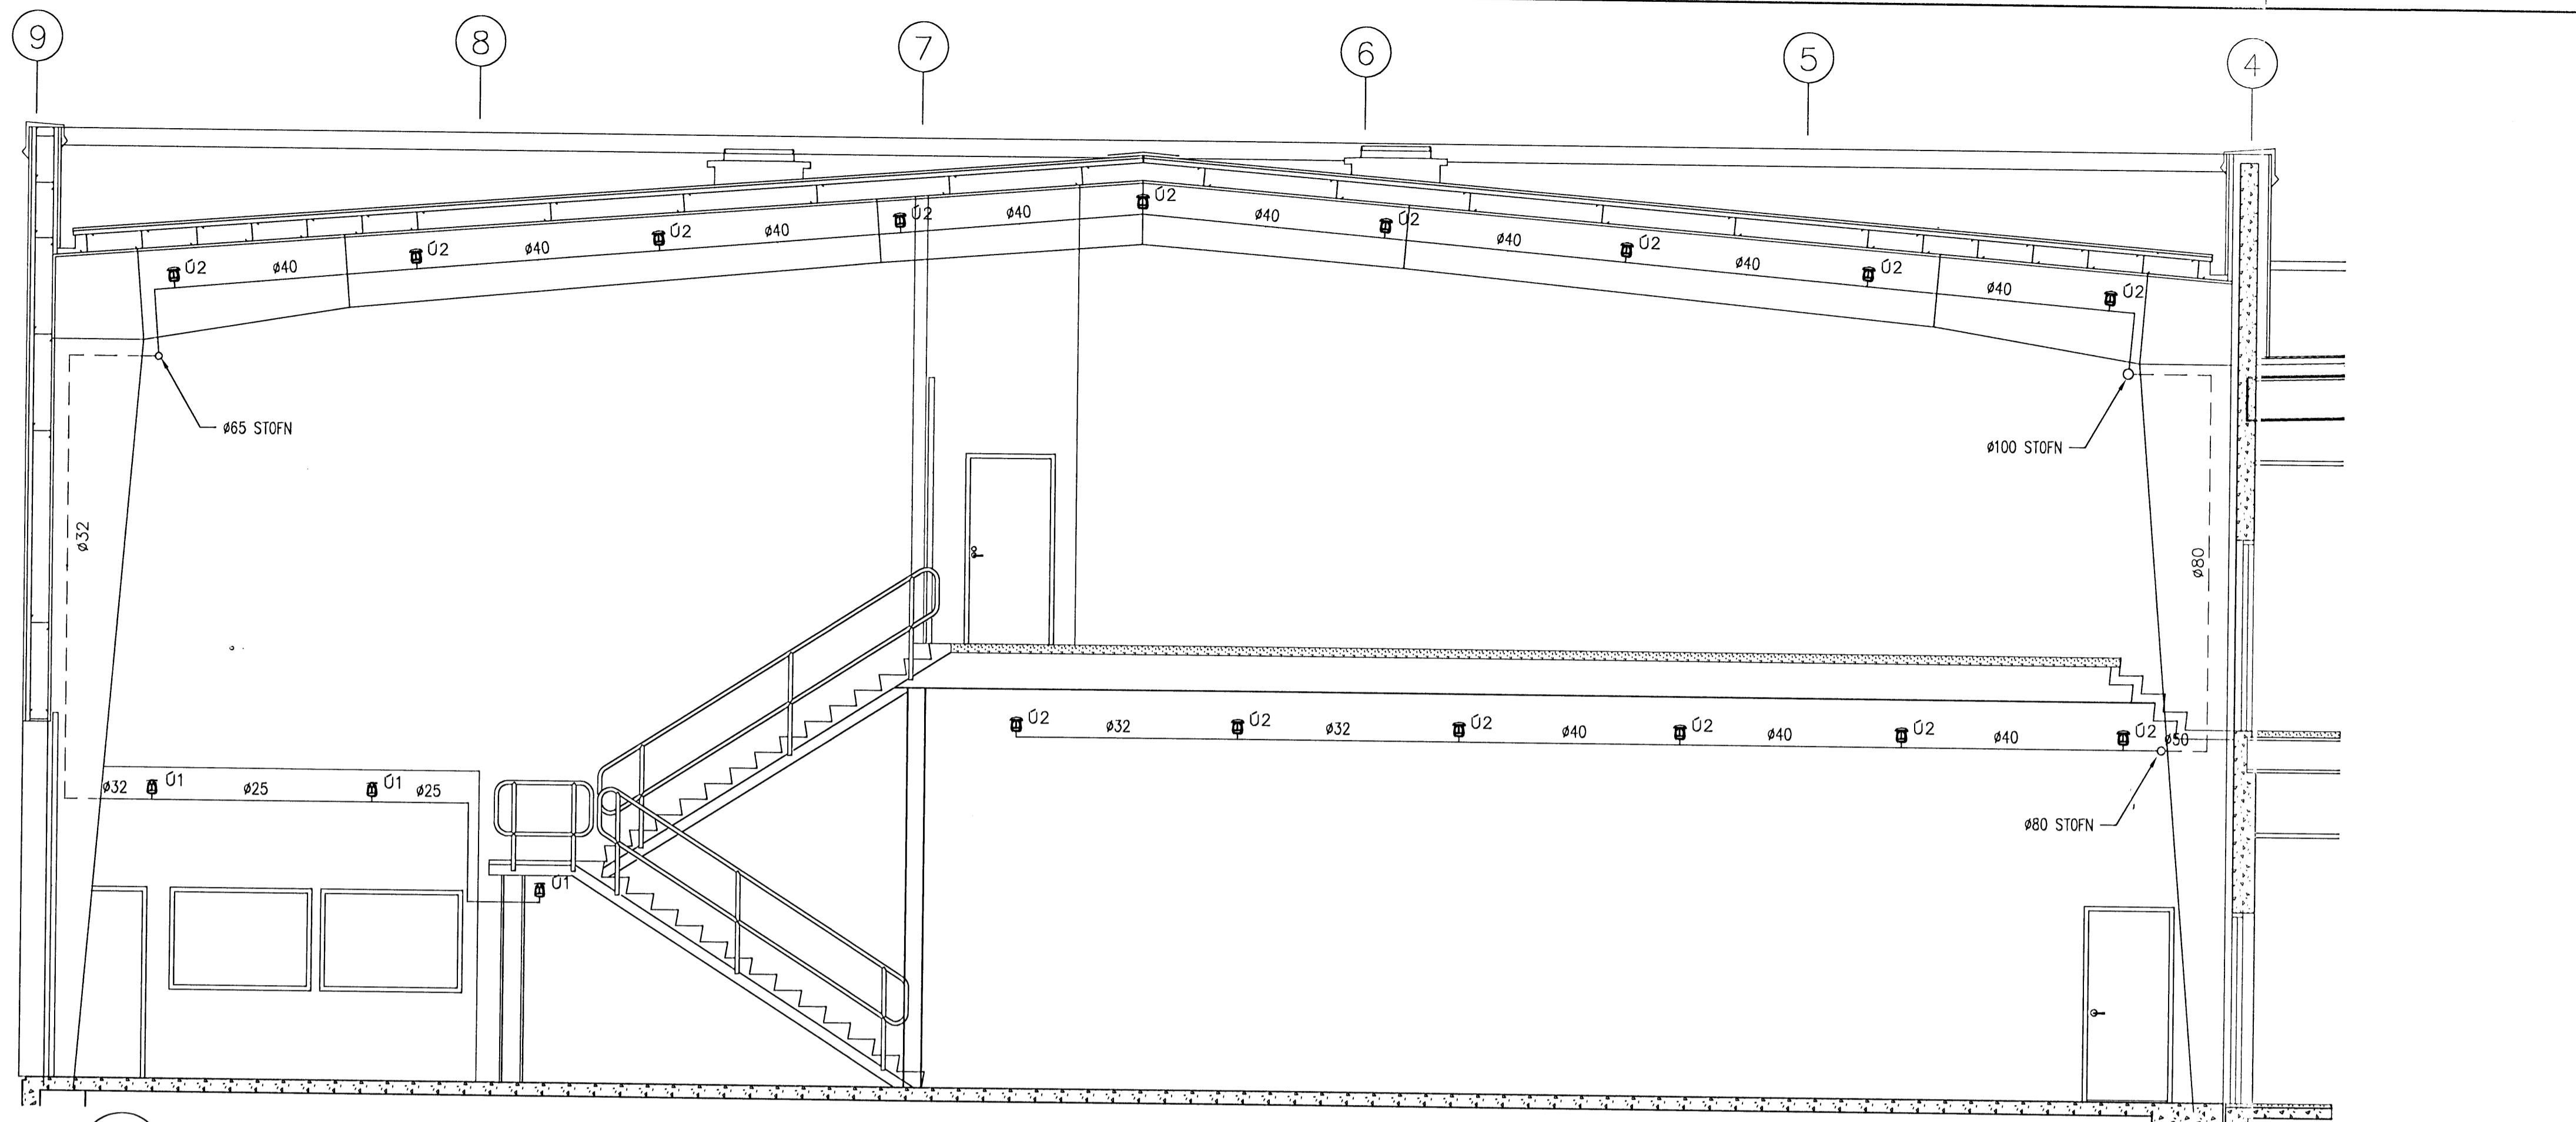

01 SNID
101/105/ 1:50

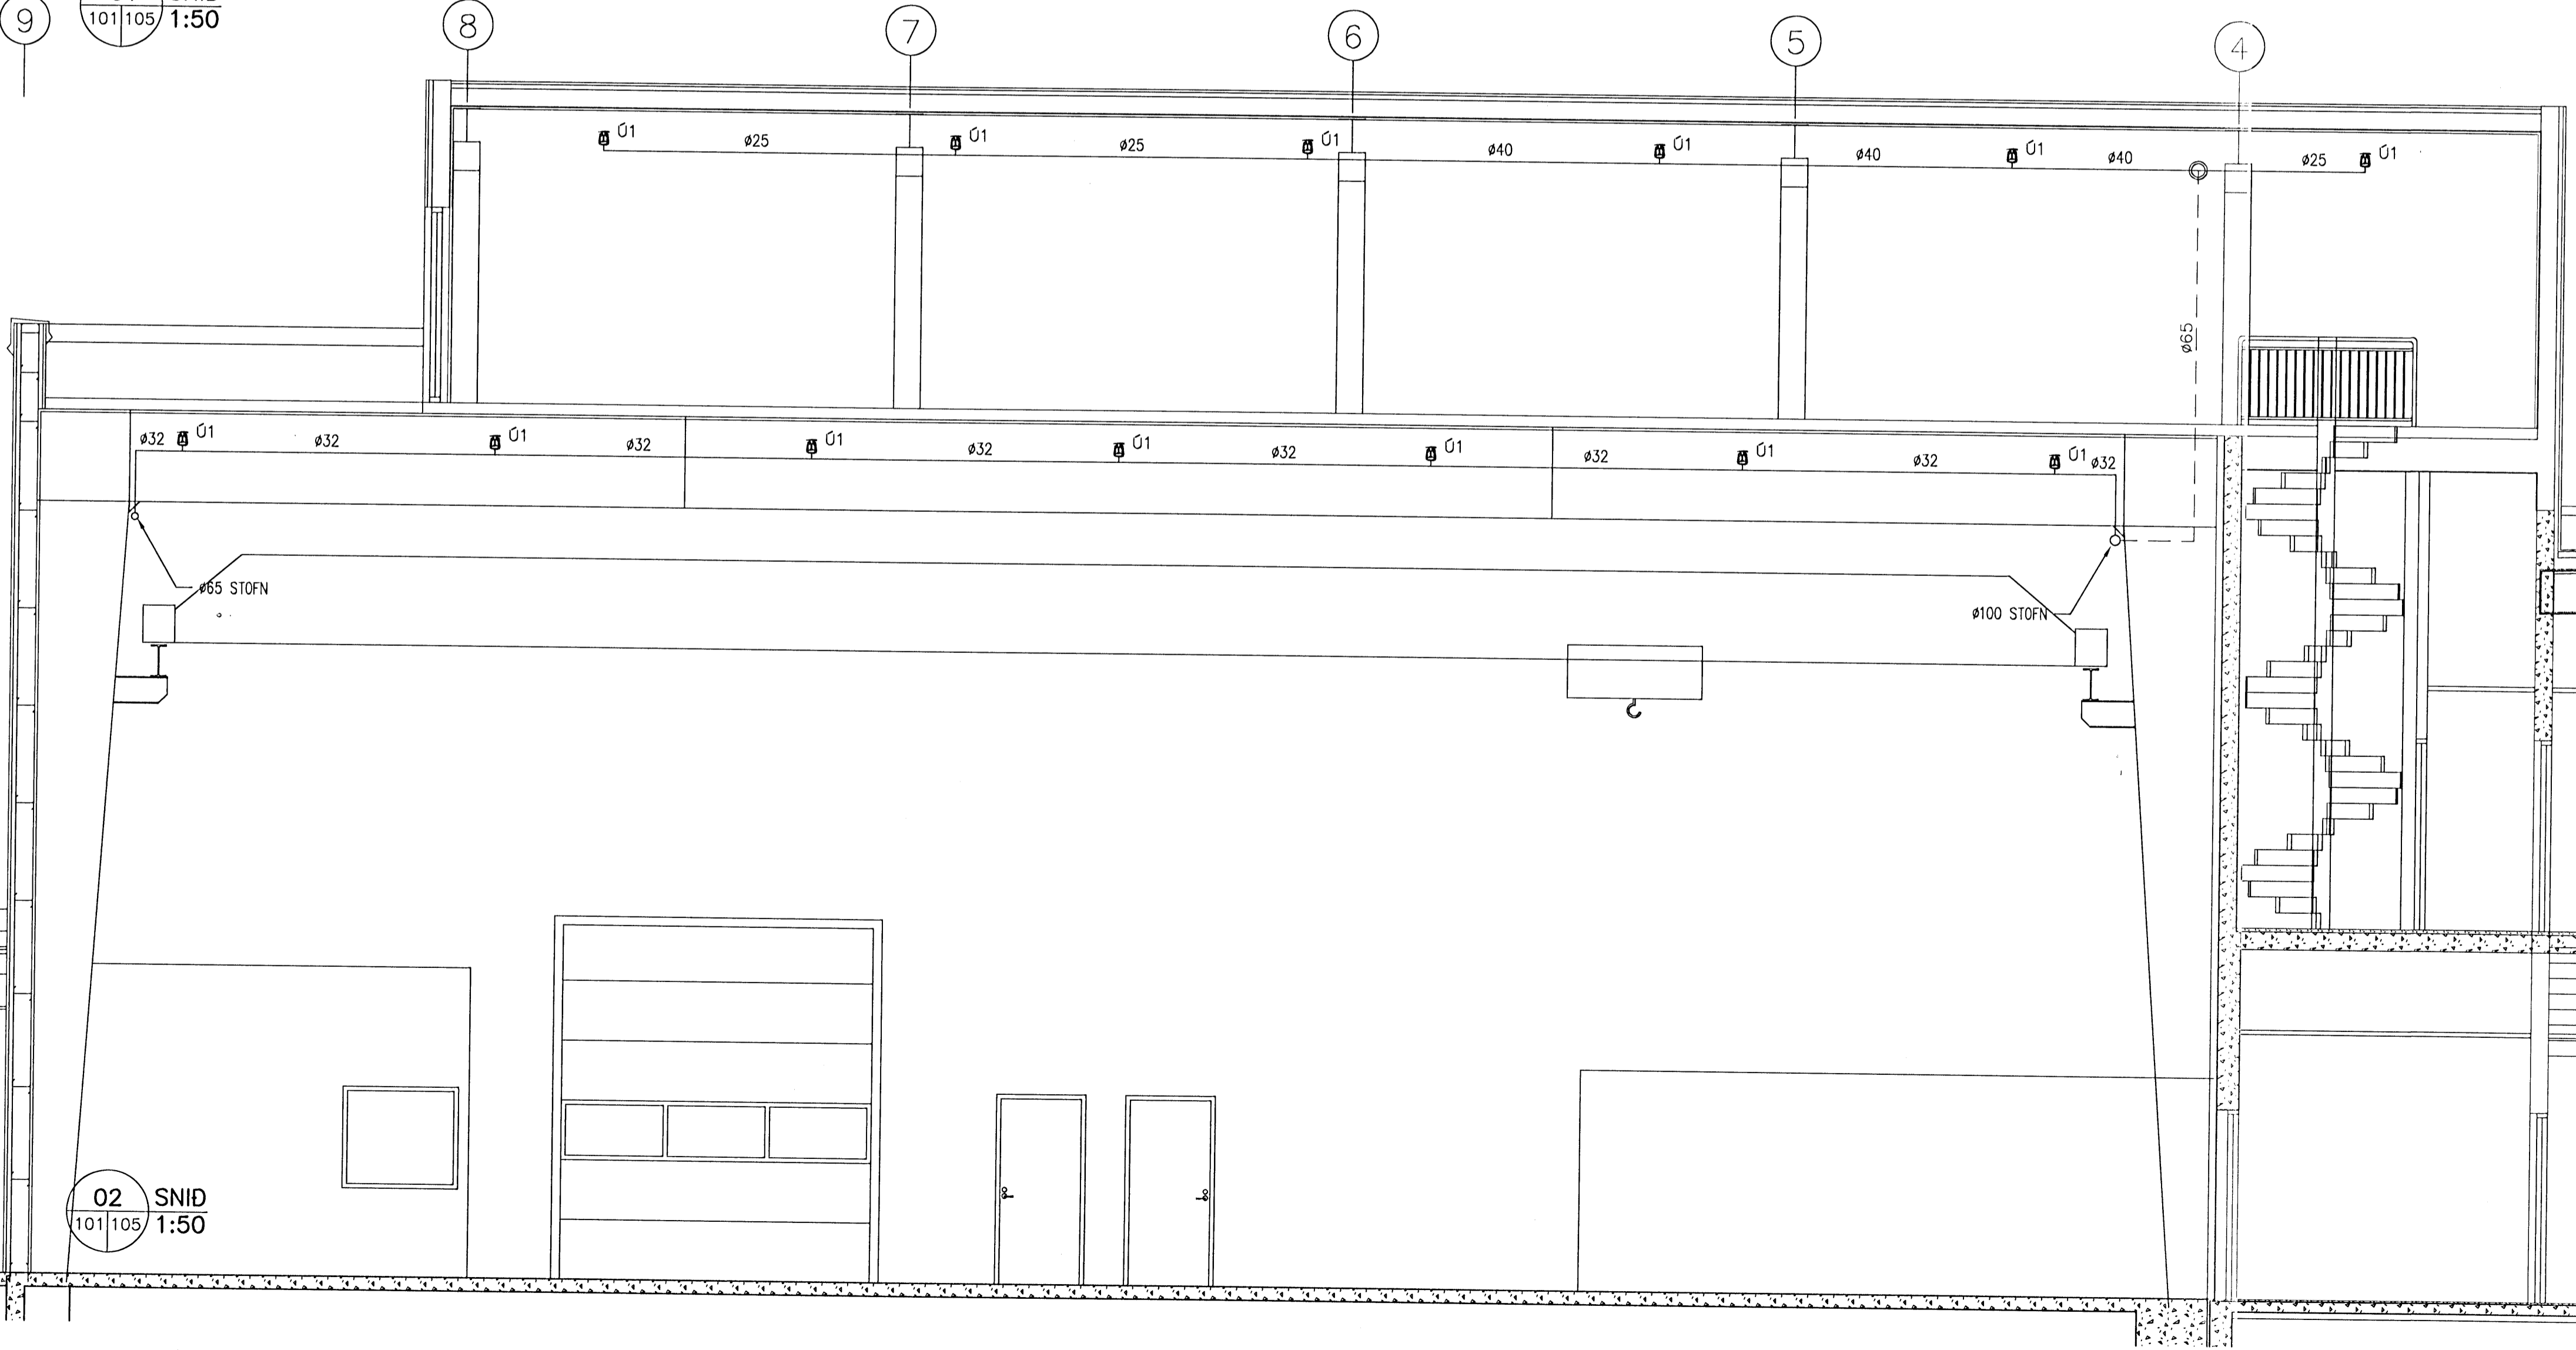

02 SNID
101/105/ 1:50

1

2

3

4

5

6