



Tengiskápur Orkuveitunnar

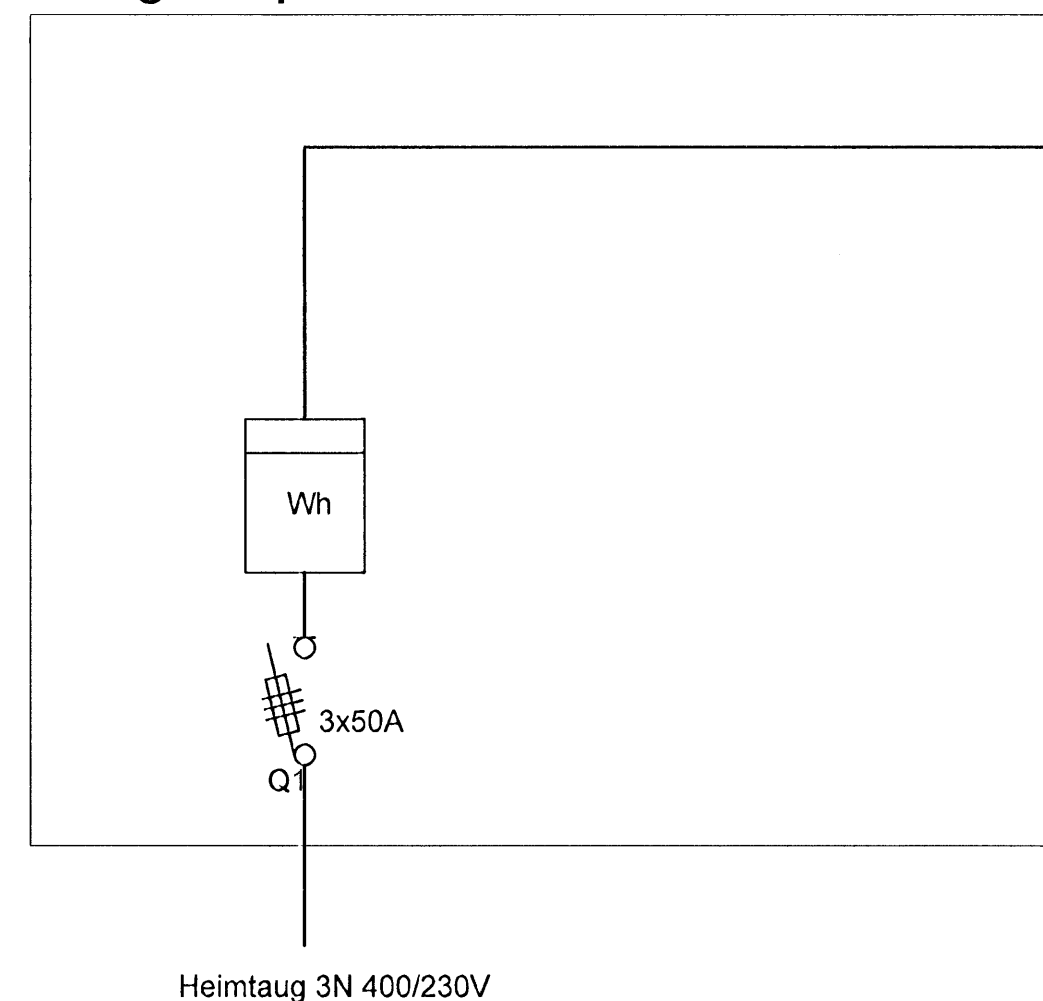

Aðaltafla T1

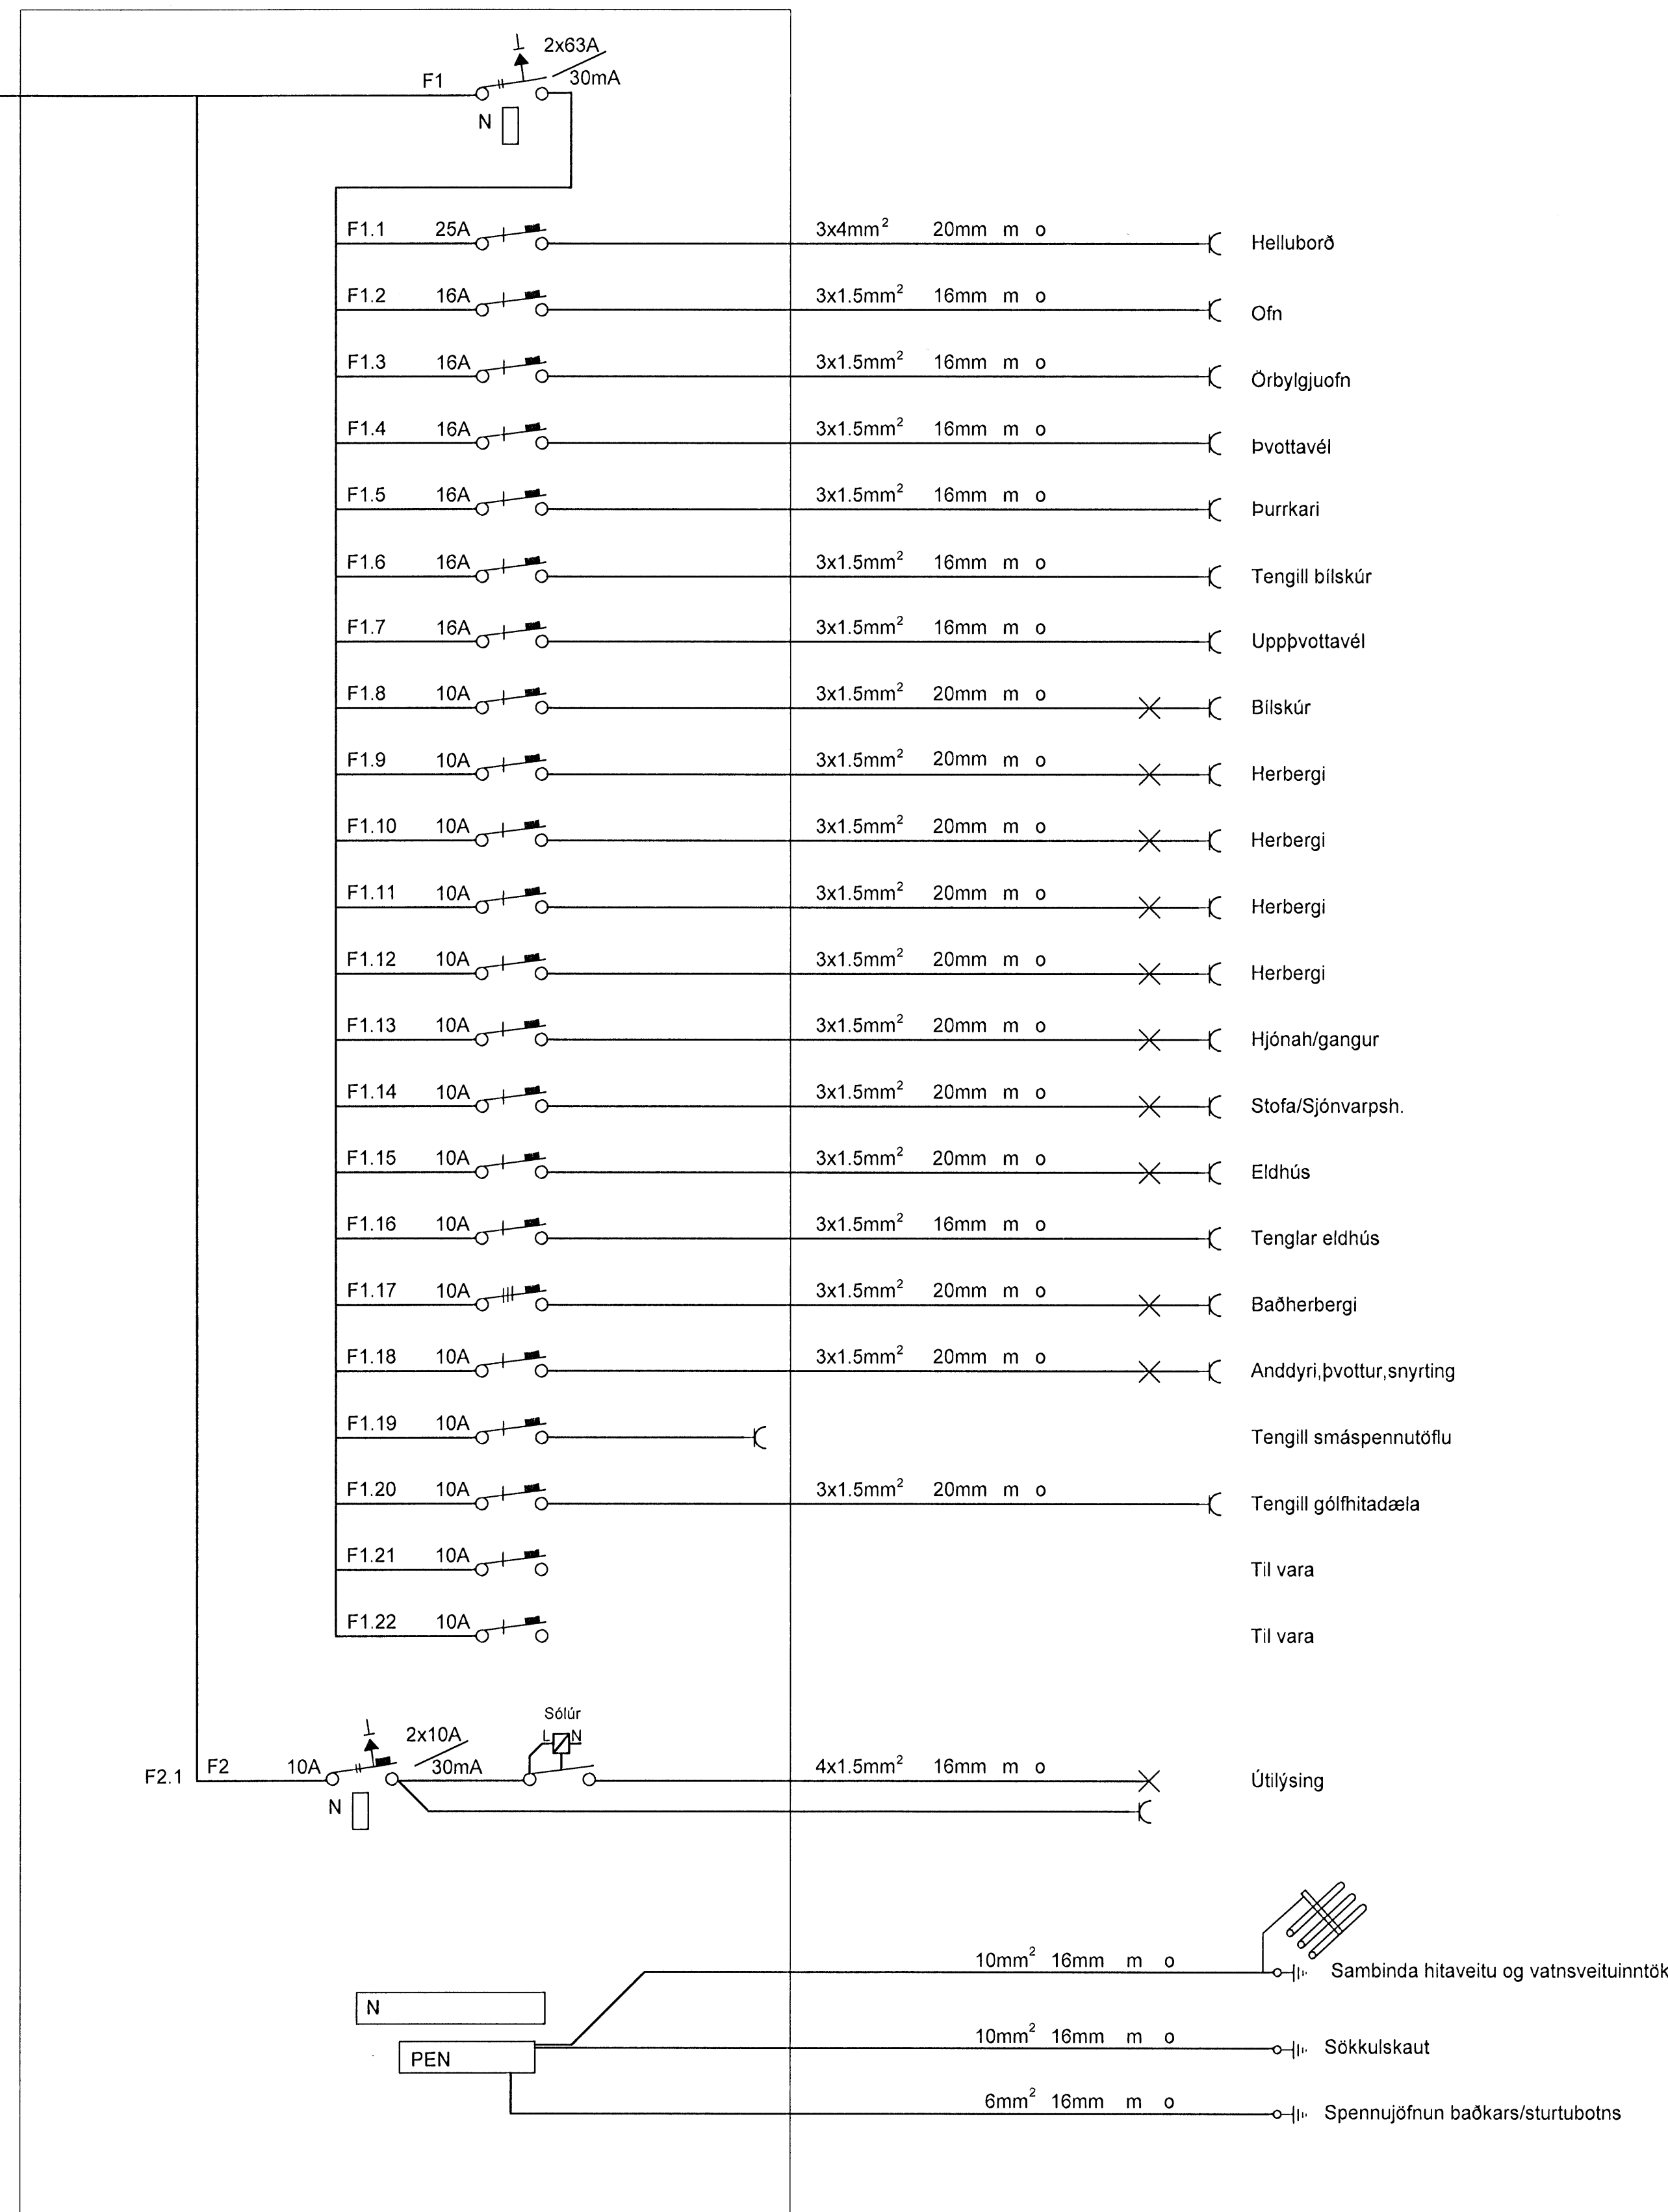

Sigstein Óla

LÝSING & HÖNNUN		LÝSING & HÖNNUN ehf Hamraborg 3 - 200 Kópavogur Kennitala 490707-1150 lysingohonnun@lysingohonnun.is www.lysingohonnun.is Símar 578-5060 - 662-1770 - 662-1771	
Verkefni:	GLITVELLIR 23 HAFNARFJÖRÐUR	Dagsetning:	01.04.2008
Verkhúll:	Einlínunmynd Grunnmynd 1. hæð	Mælikvarði:	1:50
Hannað:	Heimir Jónasson	Tekning nr.:	5 af 6
Samþykkt:	Ragnar Víktor Karlsson	Útgáfa:	-
Undirskrift og kennitala aðalhönnuðar	Ragnar Víktor Karlsson 220470-5129	Undirskrift:	<i>Ragnar Víktor Karlsson</i>