



SKÝRINGAR  
Sjá teikningu nr. 41-01

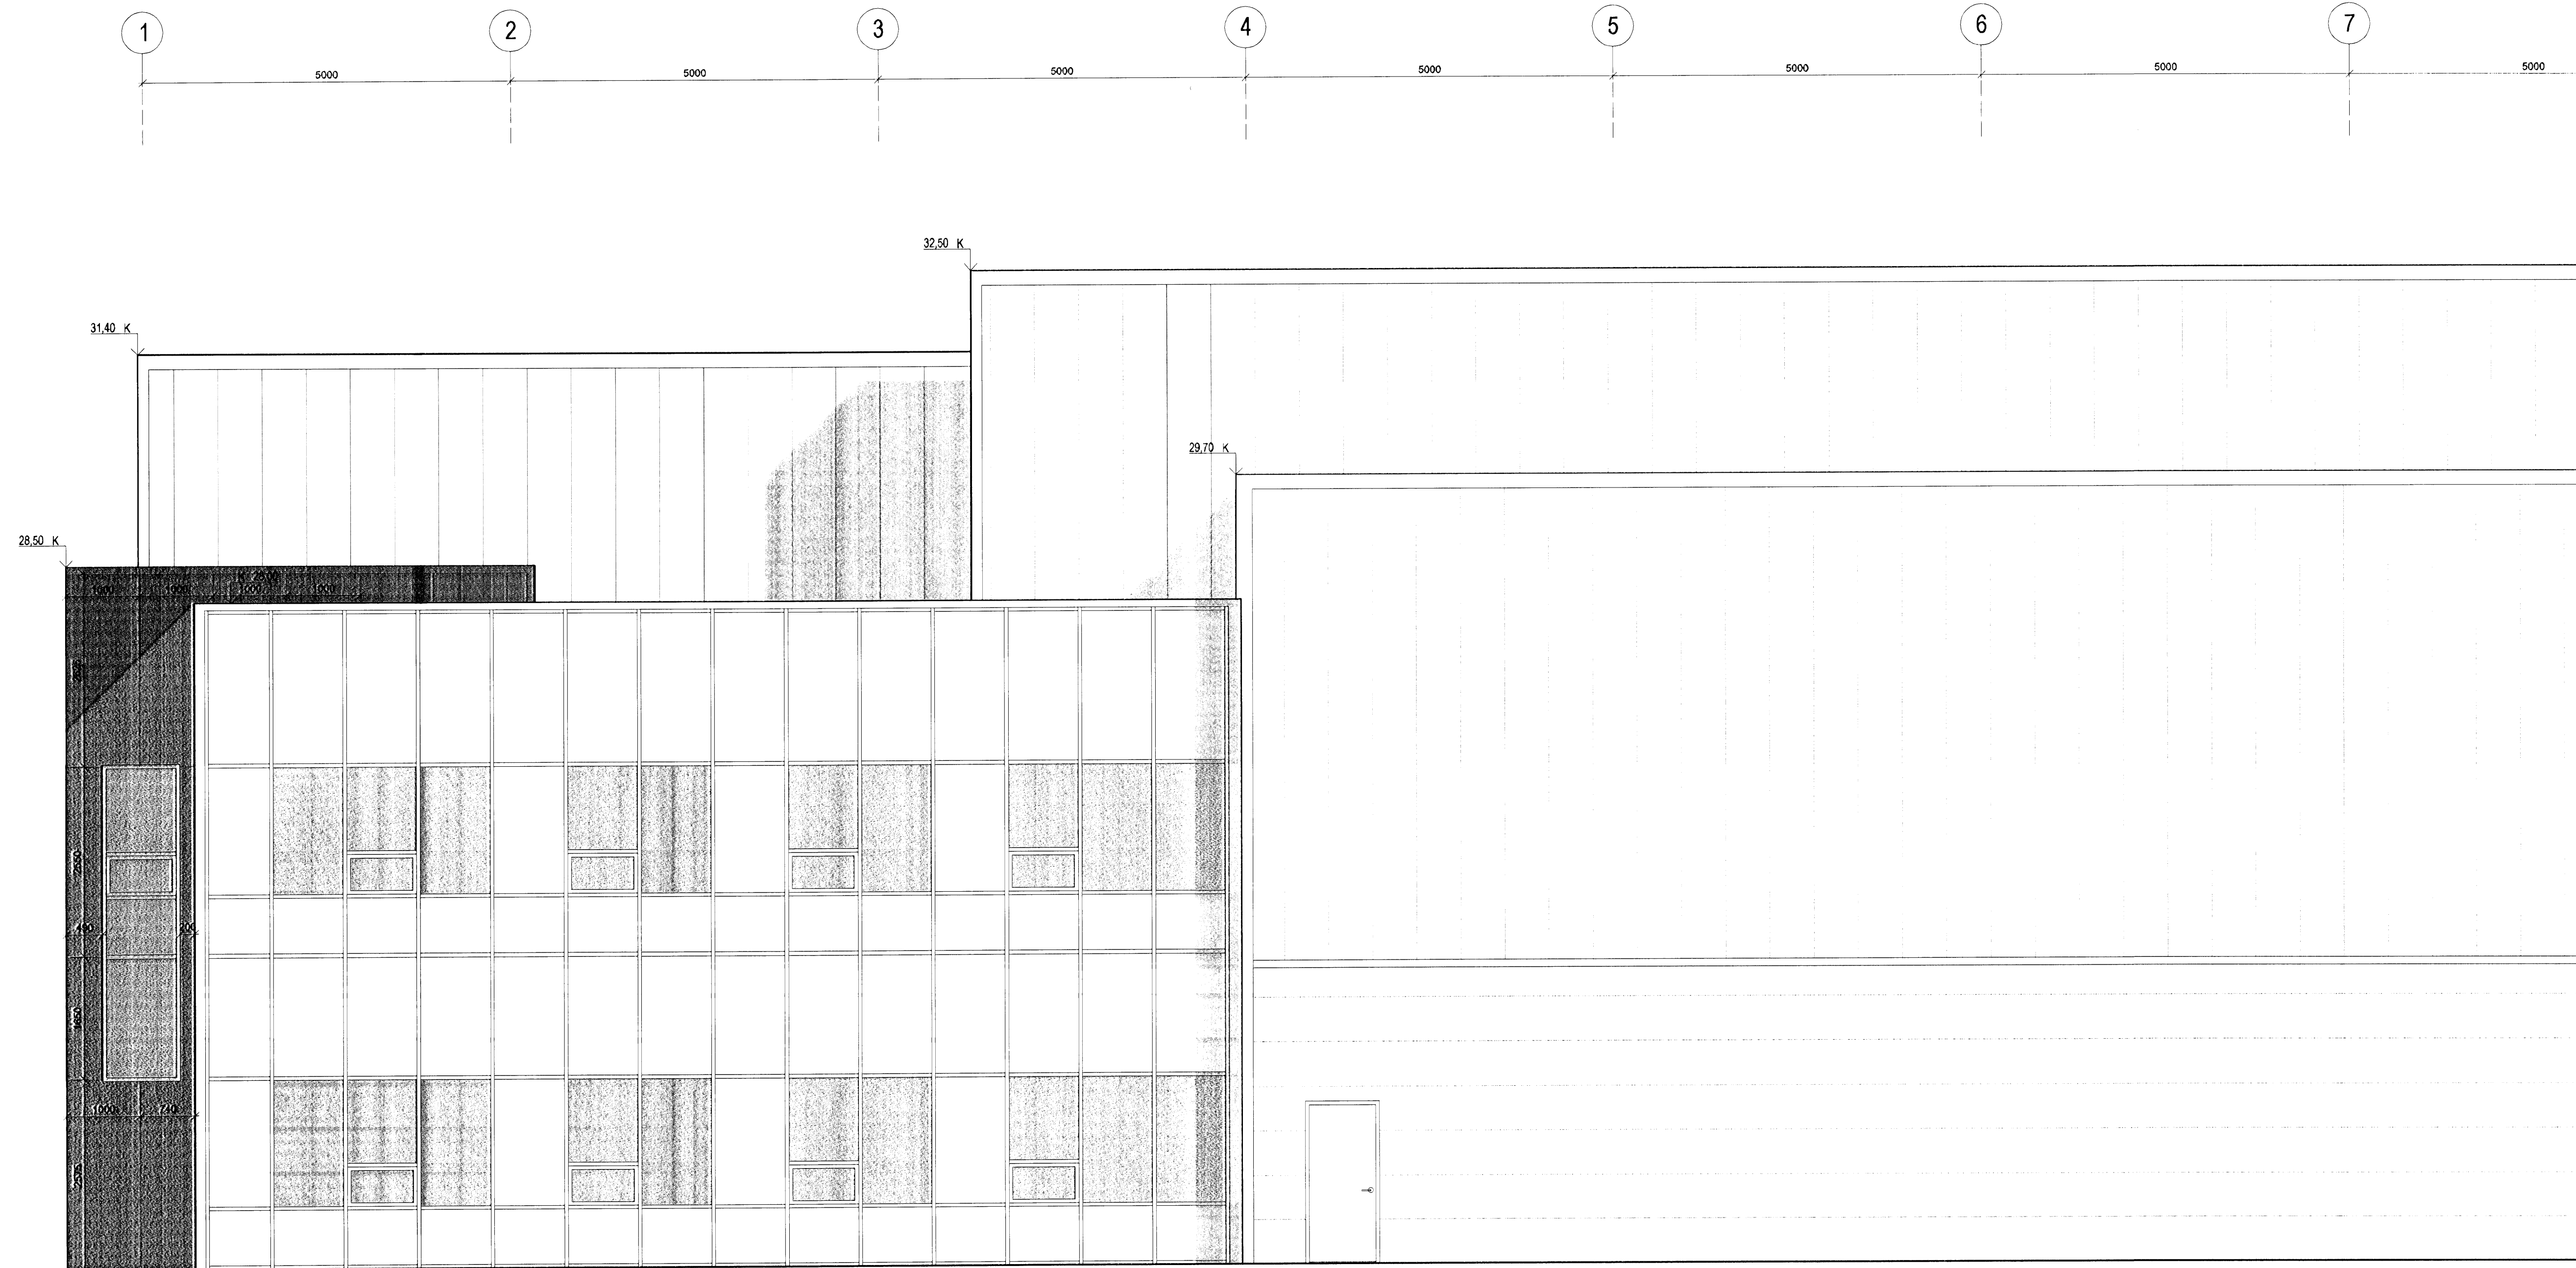


1  
-  
A ÚTLIT 1:50  
ÚTLIT VESTUR (hluti)

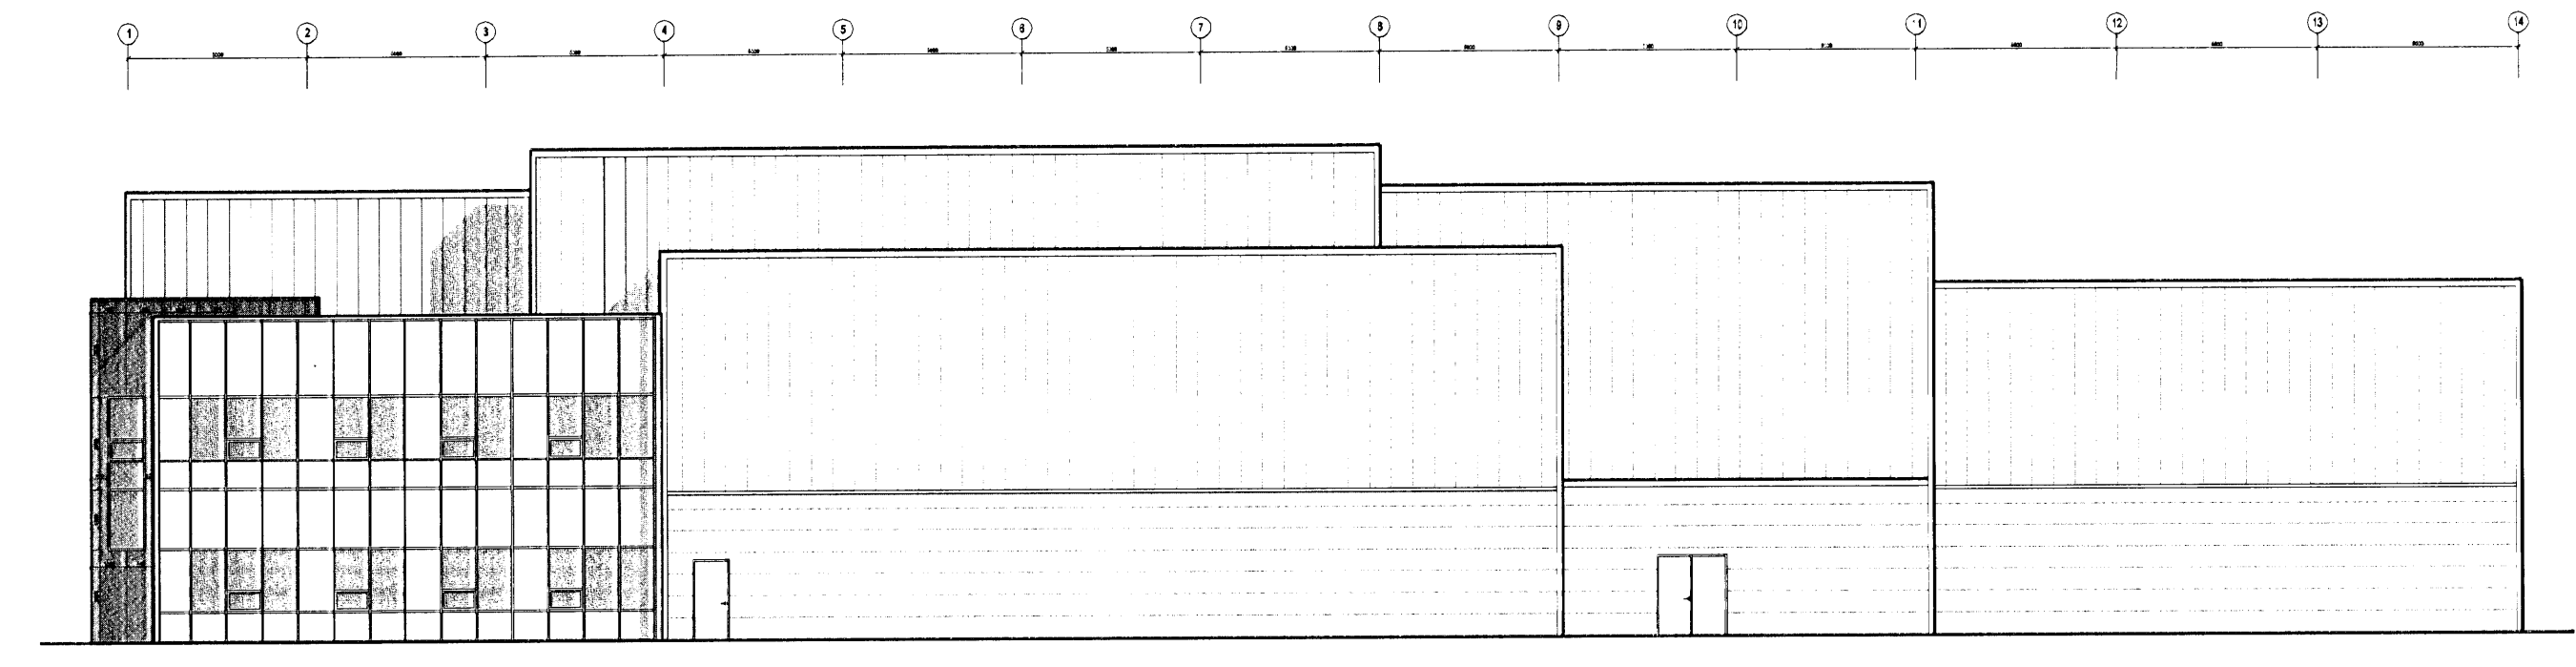

2  
-  
ÚTLIT 1:200  
ÚTLIT VESTUR (heild)

A	ÖI	HMH	01.08.2008
Máseðlingu & corlestálar og skýringum bætt inn			
ÚTGAFA	TEKINGAR	SAMÞYKKT	DAÐS
SKEYTINGAR			

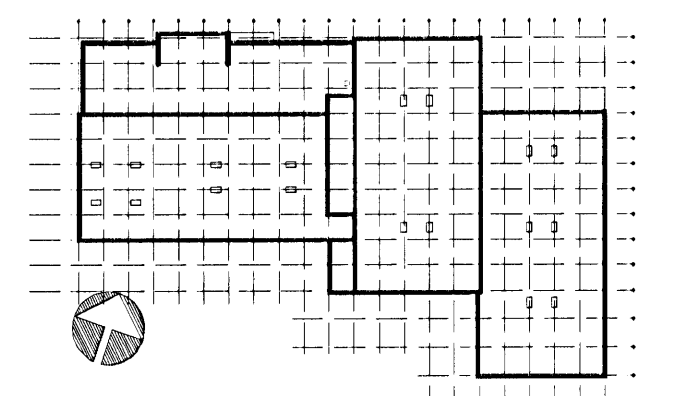

ASK Arkitektar  
Gangvegur 9  
101 Reykjavík  
Sími 515 0300  
Fax 515 0319  
www.ask.is



Árnan aðalhönnuðar:  
*Henni*  
Helgi Már Halldórsson arkitekt, FAI, kt. 301258-7049

GJÁHELLA 4, HAFNARFIRÐI  
HÉÐINN  
VERKTEIKNINGAR  
ÚTLIT VESTUR (hluti)

VERK NÚM.	HÖMUR TEIKNINGAR	ÚTGAFA
06124	41-10	A

SKV. I A1	1:50
TEIKNANDI	HMH / ÖI
DAÐS	28.03.2008