


SKÝRINGAR

STEYPA S-250, SEMENTINNIHALD = 300kg/M
 STEYPUHULA Í ÚTVEGGJUM = 30mm
 STEYPUHULA Í PLÖTU = 20mm
 BENDISTÁL Ks410

BENDING VEGGJA
 ÚTVEGGJUR TVÖFÖLD GRIND K10 c/c 150#
 Milliveggir tvöföld grind
 K10 c/c 150#
 Milliveggir einföld grind
 K12 c/c 150#

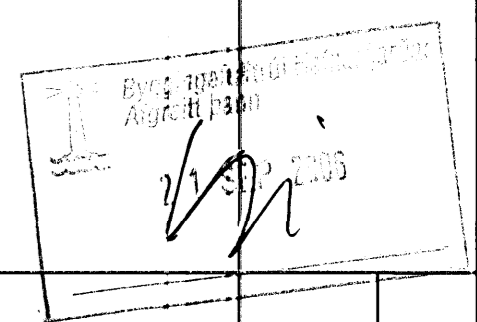

Br.	Dags.	Eðli breytinga	Sign
NORÐURBAKKI 11 OG 13			
BENDING VEGGJA KJALLARA BENDING PLÖTU YFIR KJALLARA			
MKV. 1:50			
DAGS. SEPT. 2006			
VERK NR.			
TEIKN. NR.			
HANNAD SIG. ÞORLEIFSS. KT. 241148-3009			
TEIKNAD			
YFIRFARID			
TEIKNIPJÓNUSTA SIGURDAR ÞORLEIFSSONAR ehf STRANDGÖTU 11 220 HAFNARFIRDI Sími 555-4255 FAX 555-2875 E-mail taeknihjonusta@islandia.is kt: 440693-2639			

Handwritten signature