

GRUNNMYND 1.HÆÐAR - HITLAGNIR
1:50

- TENGISTA T-1
- SLAUFNA NR: 1
LENGD = 95m
 - SLAUFNA NR: 2
LENGD = 100m
 - SLAUFNA NR: 3
LENGD = 100m
 - SLAUFNA NR: 4
LENGD = 65m

UNDIRLAG GÓLFGEISLA
ER EINANGRANDI
TAKKADÚKUR


LAGNIR I
RÍFJALOFTI
TENGJAST
ANDYRIS-
SAMSTÆÐU

OFNASKRÁ

Ofn nr	Stærð ofnloka	Gerðháð ofna [mm]	Lengd ofna [mm]	Atkést W	Stúta- stæðsetn	Stíllitla Ofnloka Danf-R-A-N	Stíllitla Ofnloka TA-v-sínkl	Stíllitla Ofnloka TA-beim
101	DN10	22-560	1000	1197	CB	3	4	4
102	DN10	22-560	1000	1197	CB	3	4	4
103	DN10	22-560	1000	1197	CB	3	4	4
104	DN10	22-560	1000	1197	CB	3	4	4
105	DN10	22-560	1000	1197	CB	3	4	4
106	DN10	22-560	1000	1197	CB	3	4	4
107	DN10	22-560	1000	1197	CB	3	4	4
108	DN10	22-560	1000	1197	CB	3	4	4
109	DN10	22-560	1000	1197	CB	3	4	4
110	DN10	22-560	1000	1197	CB	3	4	4
111	DN10	22-560	1000	1197	CB	3	4	4
112	DN10	22-560	800	958	CD	2	3	3
113	DN10	22-560	1000	1197	CB	3	4	4
114	DN10	22-560	1000	1197	CB	3	4	4
115	DN10	22-560	1000	1197	CB	3	4	4
116	DN10	22-560	1000	1197	CB	3	4	4
117	DN10	22-560	1000	1197	CB	3	4	4
118	DN10	22-560	1000	1197	CB	3	4	4
119	DN10	22-560	1000	1197	CB	3	4	4
120	DN10	22-560	1000	1197	CB	3	4	4
121	DN10	22-560	1000	1197	CB	3	4	4

122	DN10	22-560	1000	1197	CB	3	4	4
123	DN10	22-560	1000	1197	CB	3	4	4
124	DN10	22-560	1000	1197	CB	3	4	4
125	DN10	22-560	1000	1197	CB	3	4	4
126	DN10	22-560	1000	1197	CB	3	4	4
127	DN10	22-560	1000	1197	CB	3	4	4
128	DN10	24-210	2600	2517	AD	4	6	6
129	DN10	24-210	2400	2323	AD	4	6	6
130	DN10	24-210	800	775	AD	2	2	2
131	DN10	24-210	800	775	AD	2	2	2
132	DN10	24-210	1000	968	AD	2	3	3
133	DN10	24-210	1700	1646	AD	3	5	5
134	DN10	24-210	1700	1646	AD	3	5	5
135	DN10	24-210	2700	2614	AD	4	6	6
136	DN10	24-210	2700	2614	AD	4	6	6
137	DN10	24-210	2700	2614	AD	4	6	6
138	DN10	24-210	1700	1646	AD	3	5	5
139	DN10	24-210	1500	1452	AD	3	5	5
140	DN10	11-560	1000	663	CB	2	2	2
141	DN10	11-560	1000	663	CB	2	2	2
142	DN10	11-560	1000	663	AD	2	2	2
143	DN10	11-560	800	530	AD	2	2	2
144	DN10	11-560	1000	663	AD	2	2	2
145	DN10	24-210	700	678	CD	2	2	2
146	DN10	24-210	600	580	AB	2	2	2

DÆMIGERT SNID GÓLFHITALAGNA
1:10

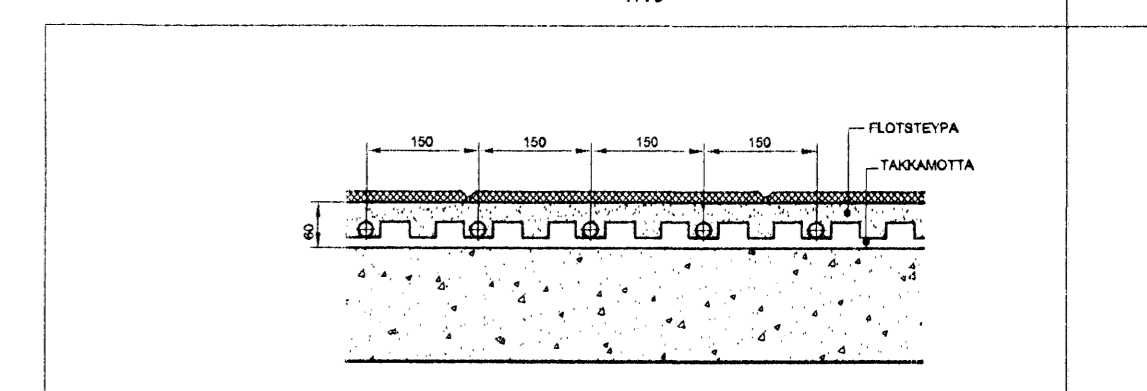

Skýringar:
Explanations:

[Handwritten signature]

Breyt. / Rev.	Dags. / Date	Samb. / Smb.	Hölk. heimil. / Released
5	28.09.04	ÓS.	
4	17.05.04	ÓS.	
3	07.05.04	ÓS.	
2	28.01.04	ÓS.	
1	09.09.03	RK	

This drawing is the property of the Alcan Iceland Ltd. and handed out for personal use only. It may neither be copied nor made available to others without permission of the Alcan Iceland Ltd. The receiver is liable for any misuse.

Hulur / Object	Atrú / Item	Efni / Material	ea:stk / Weight (kg)	total:1 heild / Dýngd	Alhugsemdir / Remarks
SKRIFSTOFUHÚS ALCAN	Mhl. 94				
GRUNNMYND 1.HÆÐAR					
HITALAGNIR					
Verktali / Supplier	VGK CONSULTING ENGINEERS LTD.				
Stærð / Format	A1				
Stærð / Format	9K-71				
Stærð / Format	4110				
Stærð / Format	01199				
Stærð / Format	UM10				
Stærð / Format	9K-71				
Stærð / Format	5				
Stærð / Format	168810				
Stærð / Format	5				

01 JUN 2015
[Handwritten initials]