



**D**  
9K-88  
168826  
1:20

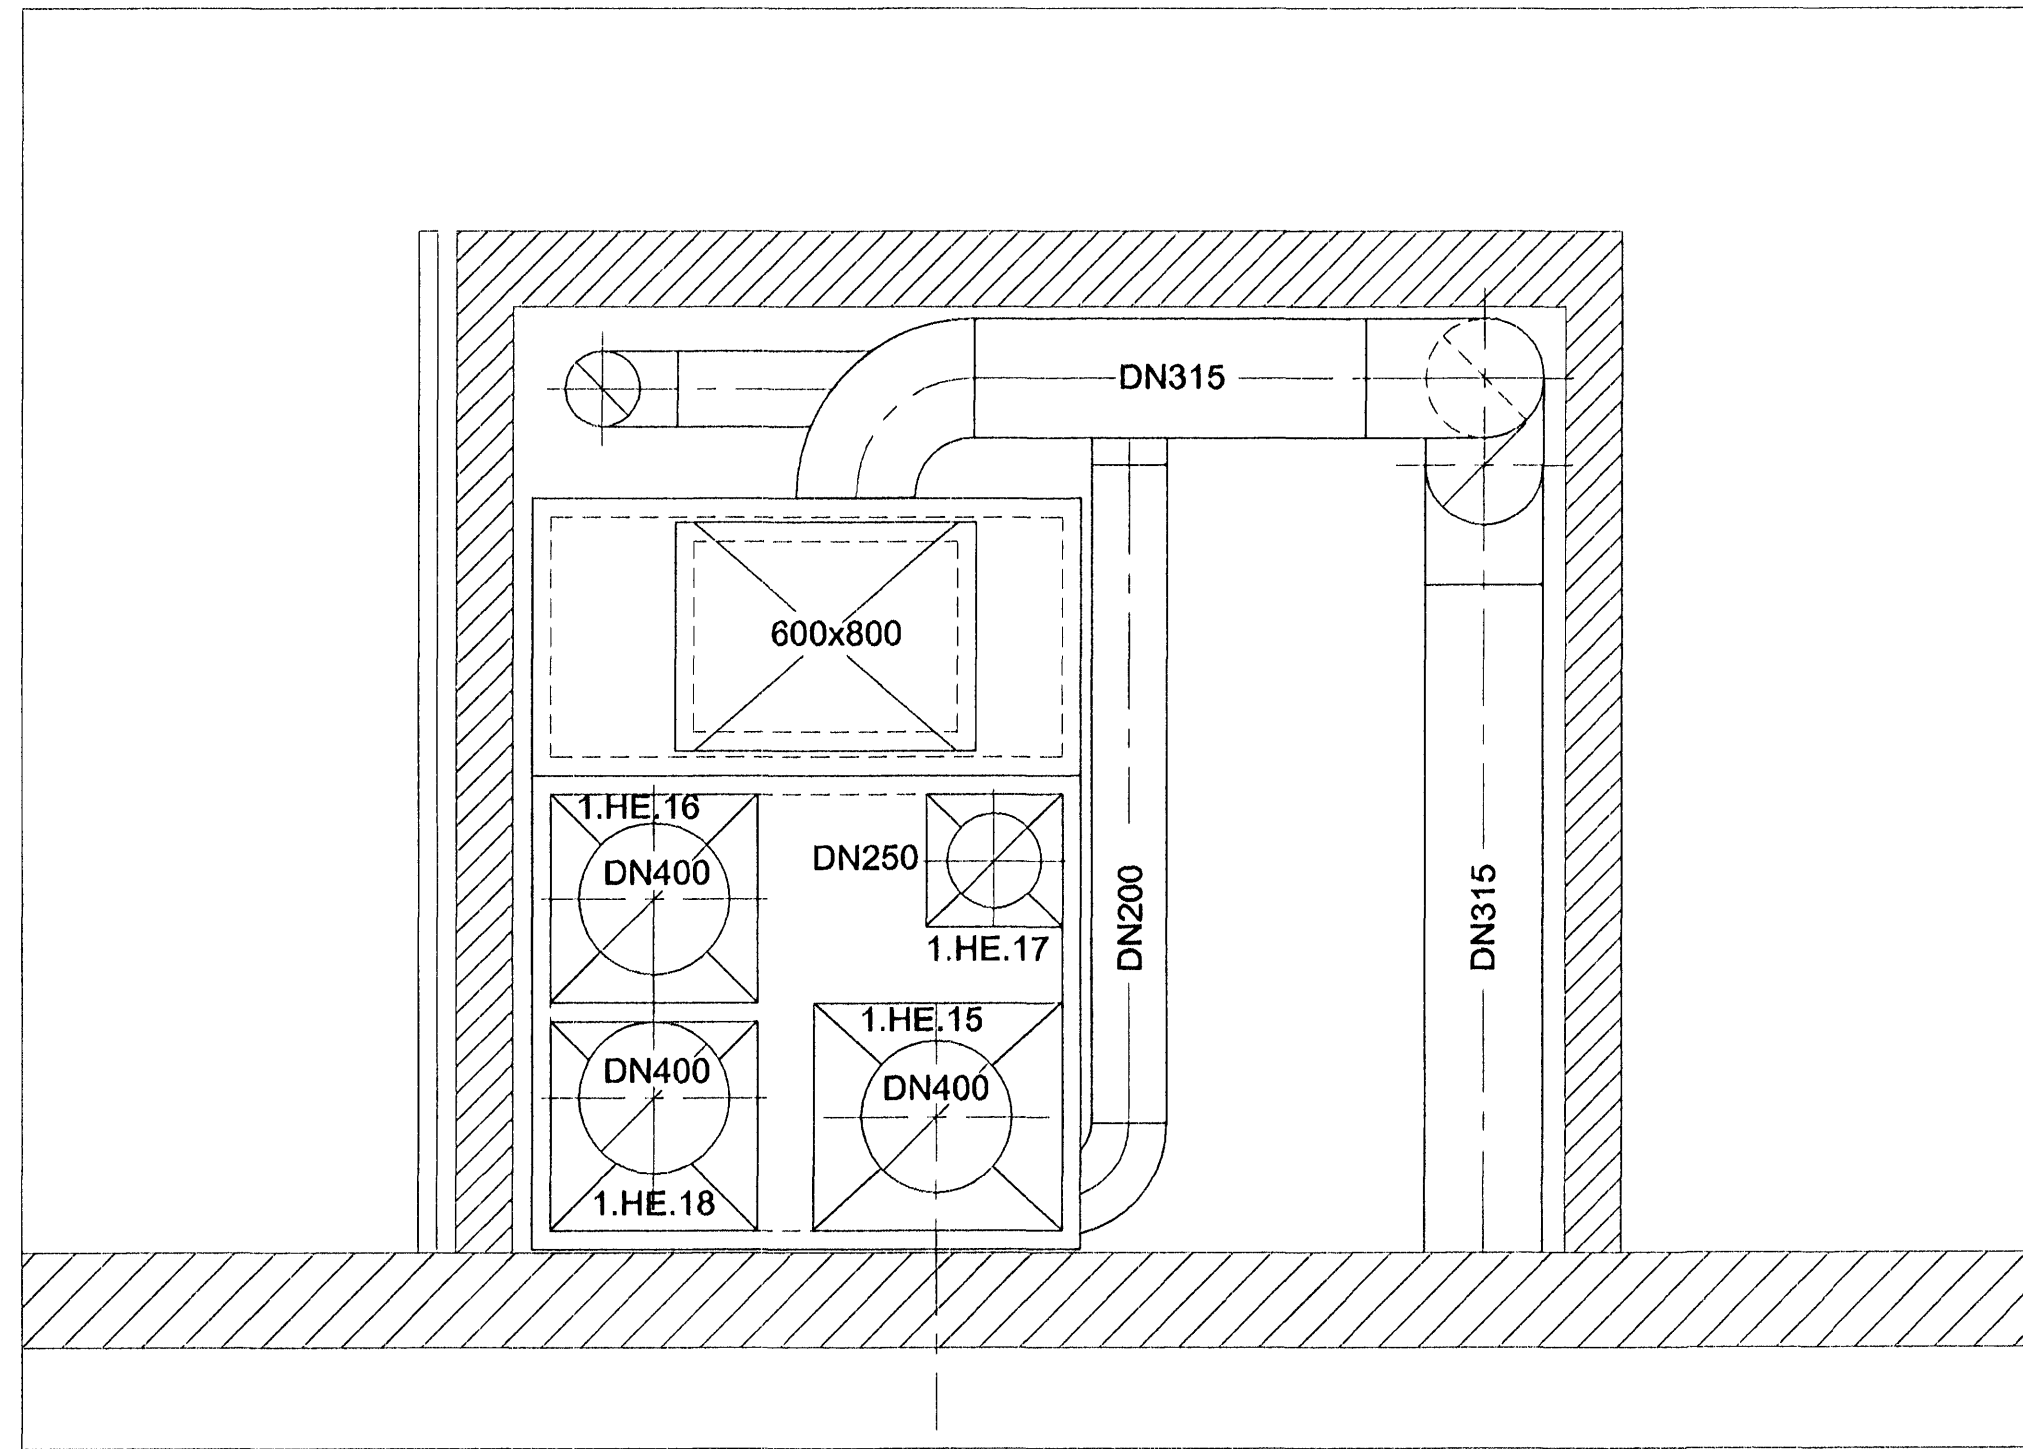




**DÆMIGERÐUR YFIRSTRAUMSSTOKKUR**  
1:20

**E**  
9K-88  
168826  
1:20

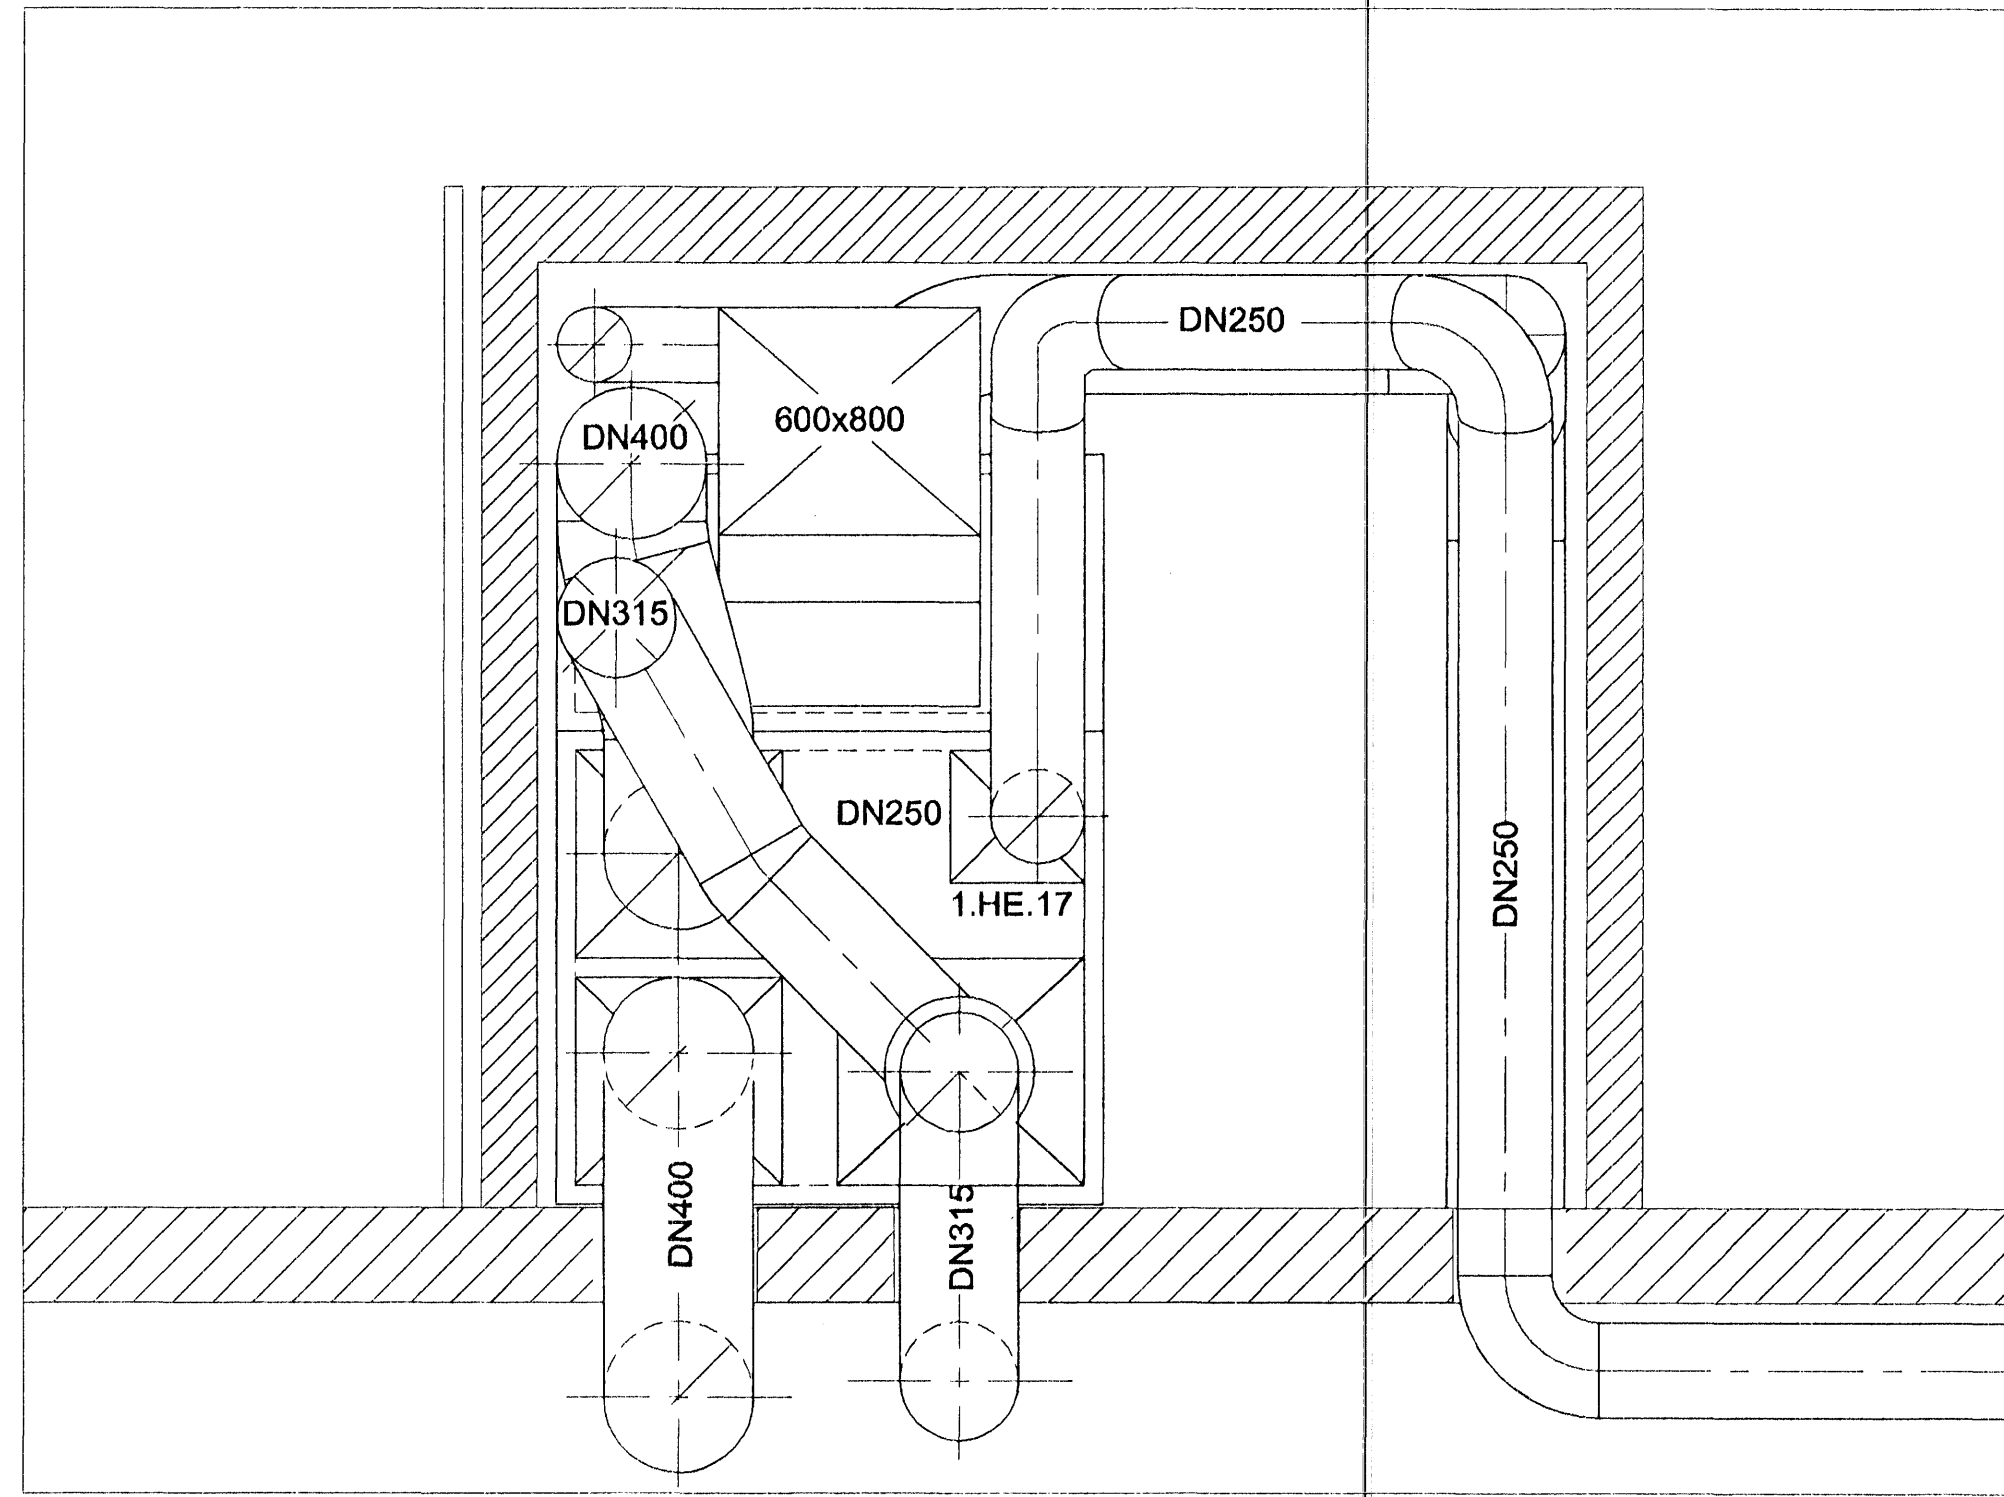

**DÆMIGERT HLJÓÐEYFIBOX MILLI HÆÐA**  
1:20

**F**  
9K-82  
168822  
9K-83  
168823  
9K-84  
168824  
1:50

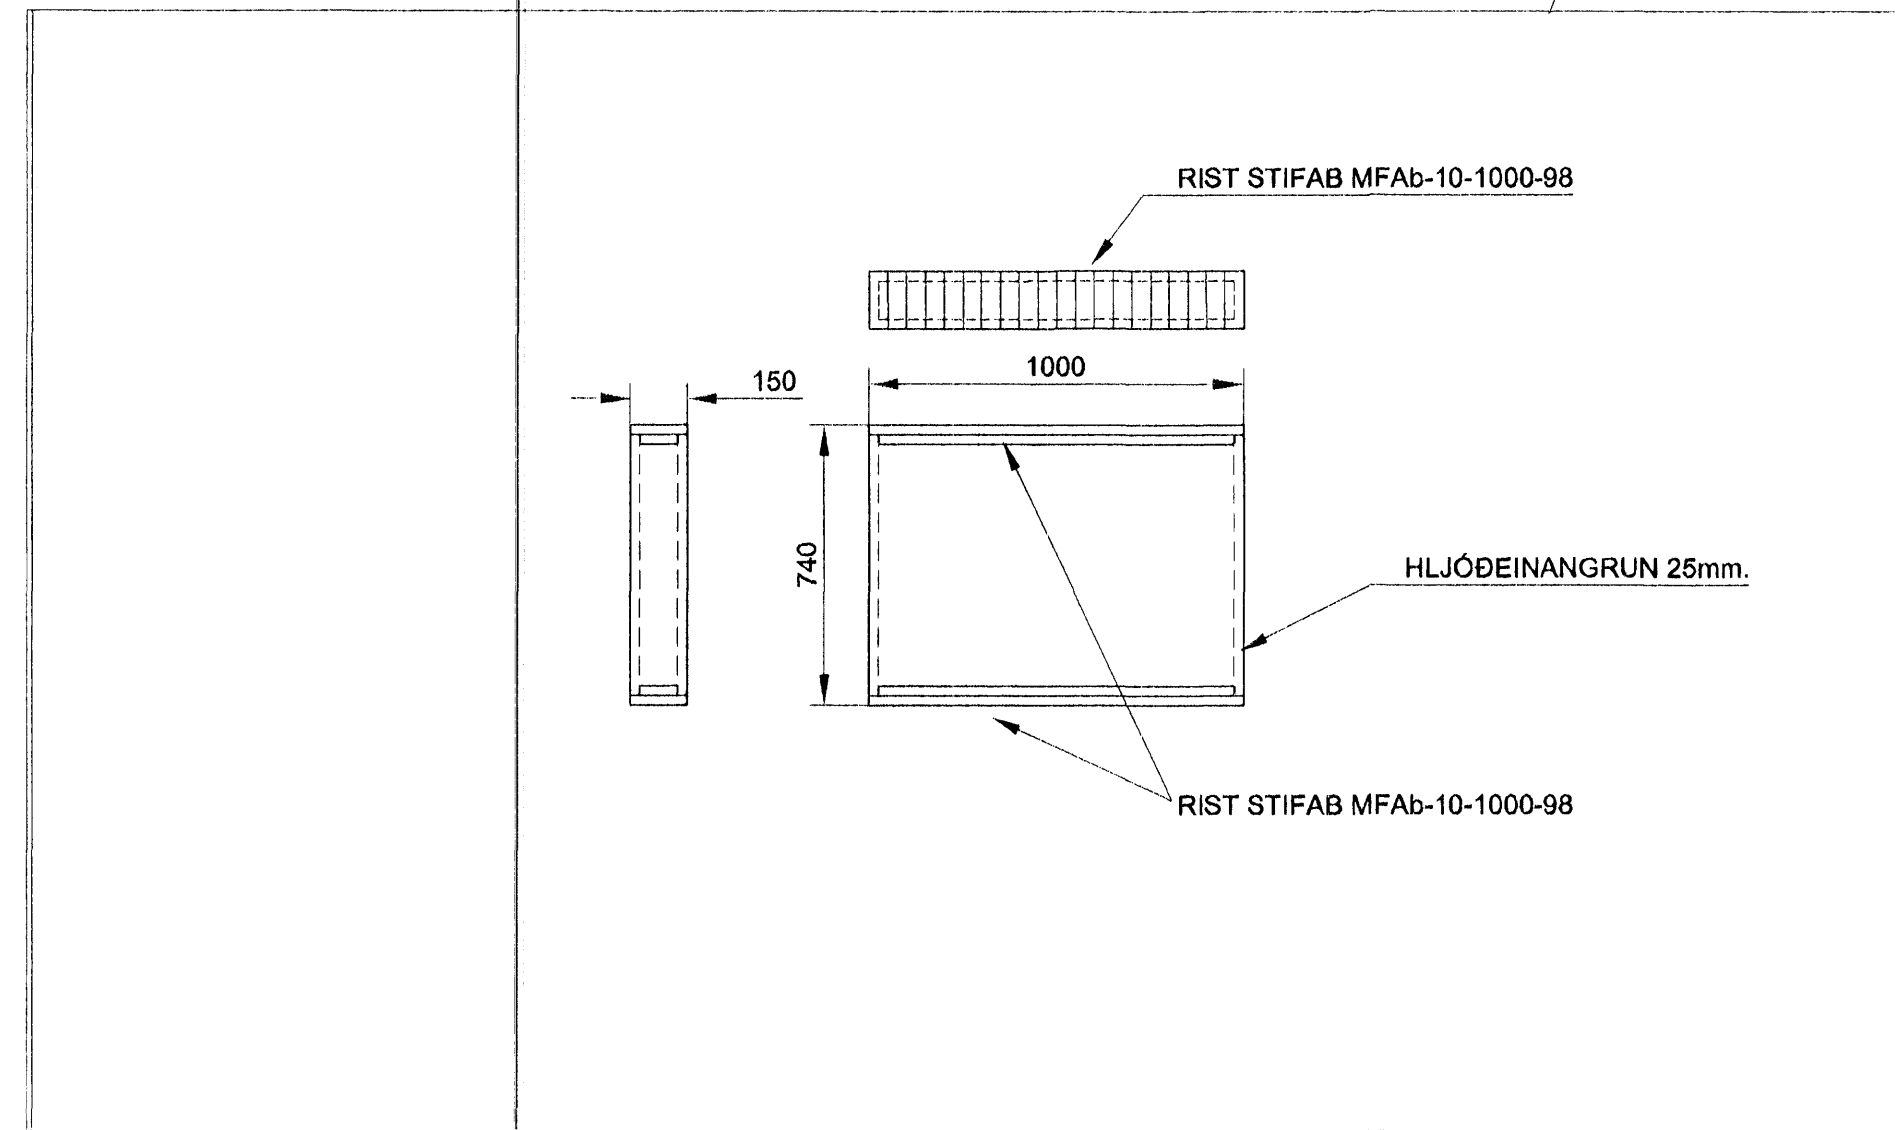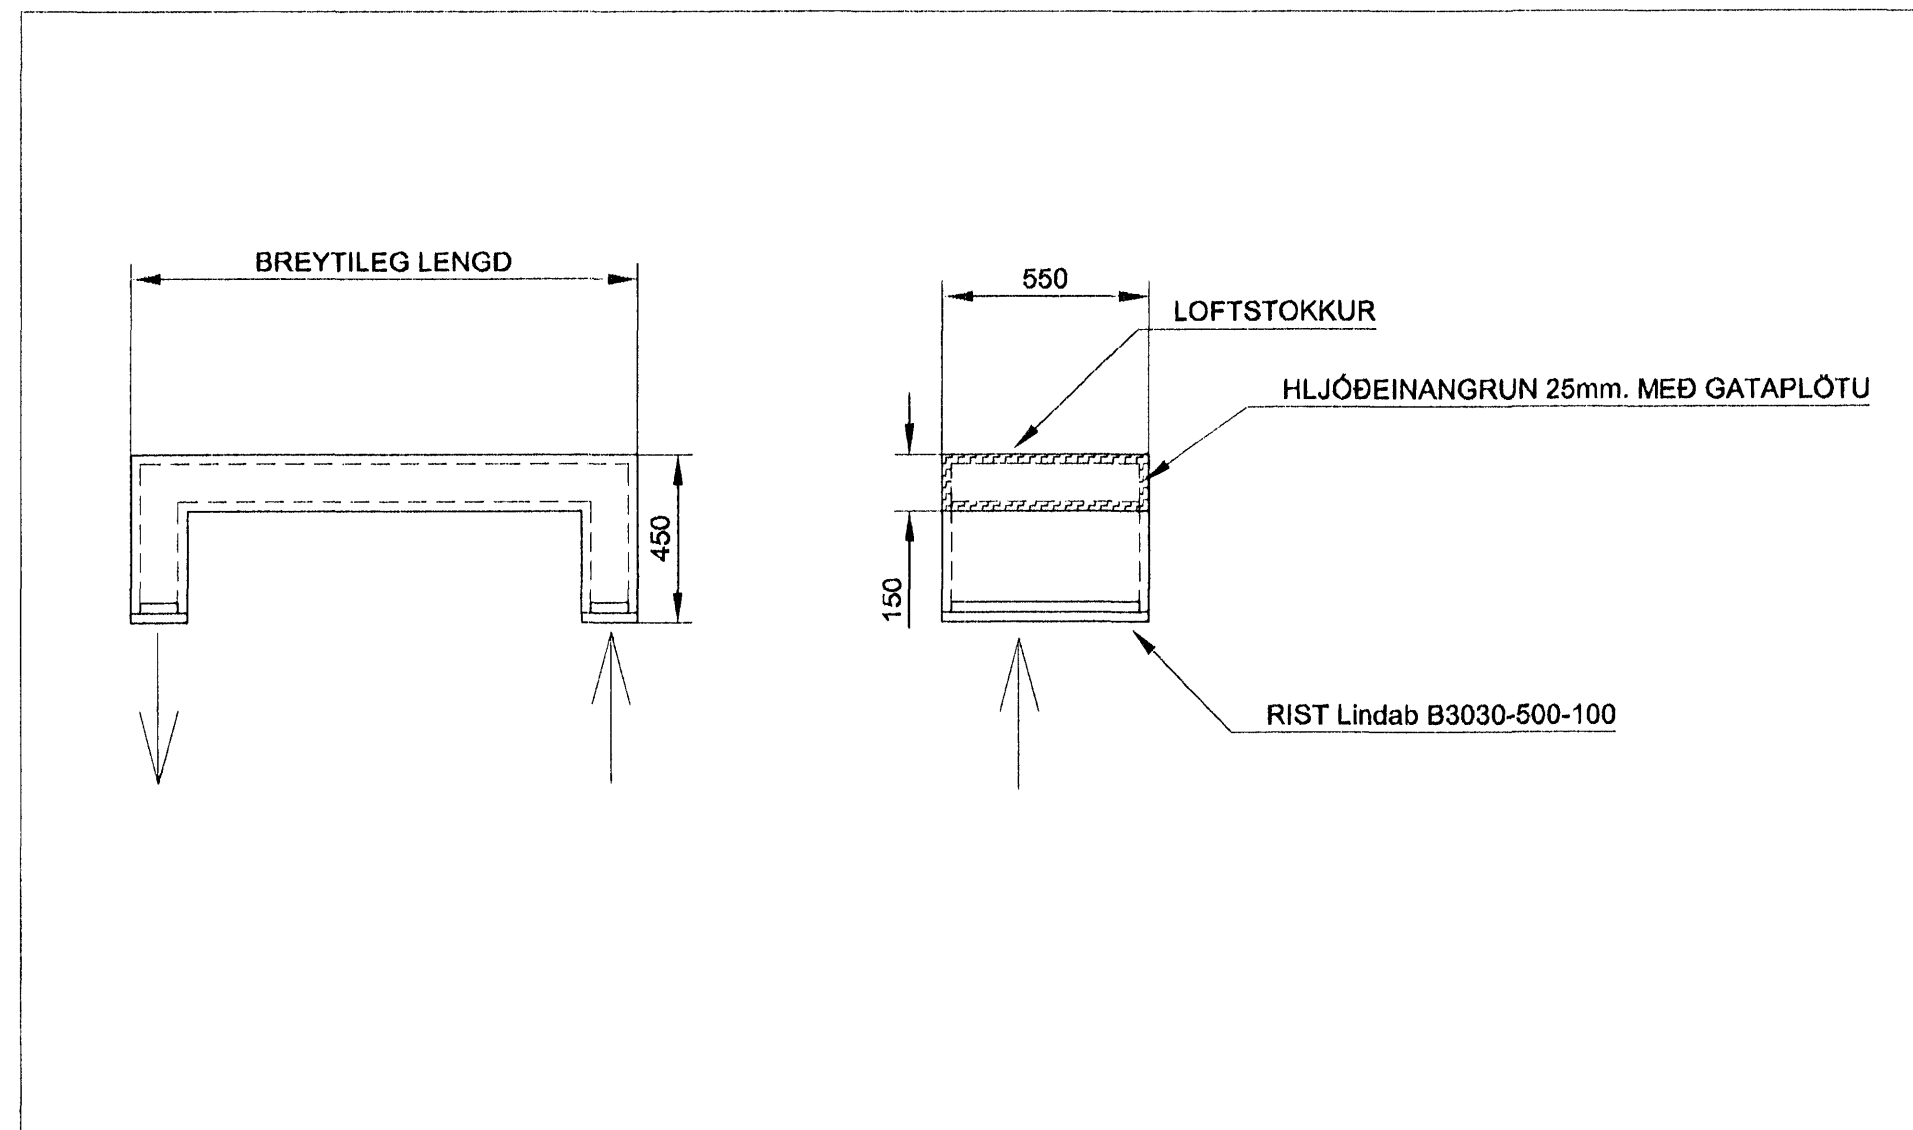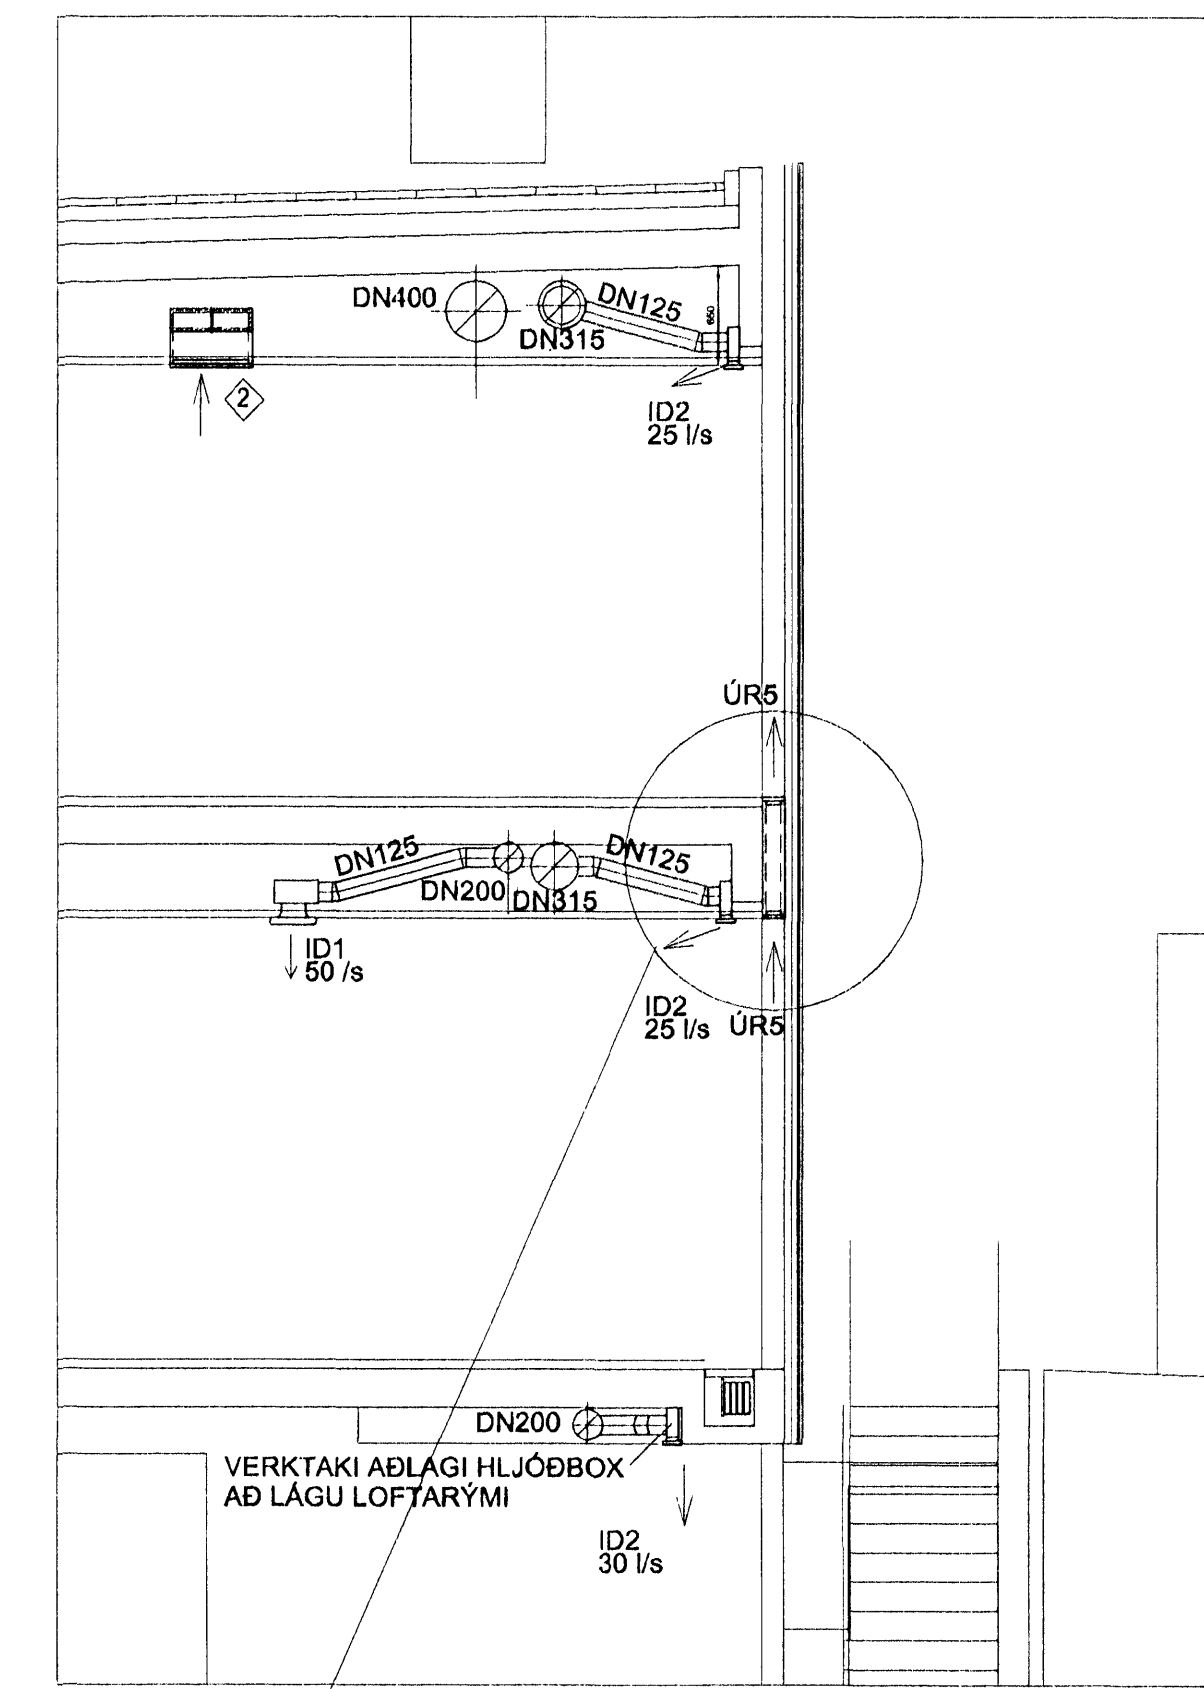

*Handwritten signature*  
Kl. M. M. M.

01 JUNI 2005  
22

Skýringar:  
Explanations:

Breyt. / Rev.	Dags. / Date	Samb. / Approved	Notk. heimil. / Released
4	28.09.04	ÓS.	
3	07.05.04	ÓS.	
2	28.01.04	ÓS.	
1	09.09.03	RK.	

This drawing is the property of the Alcan Iceland Ltd. and handed out for personal use only. It may neither be copied nor made available to others without permission of the Alcan Iceland Ltd. The receiver is liable for any misuse.

Fjöldi stúkja / Number of pieces	Hlutur / Object	Altr. / Item	Efni / Material	veig. / Weight	Stærð / Size	Alhugsummi / Remarks
IV III II I	SKRIFSTOFUHÚS			Mhl. 94	A1	1:20
	SNÍÐ D-D, E-E, F-F				4110	01199
	LOFTRÆSTING				UM10	
	Verktak / Supplier	VGG CONSULTING ENGINEERS LTD.			9K-87	4
	Teknað / Drawn	ÓS.	Yfirf. / Checked		Samb. / Approved	
	ALCAN PRIMARY METAL EUROPE				168827	4
	ISAL					