


RÚMMYND - HITALAGNIR
1:50

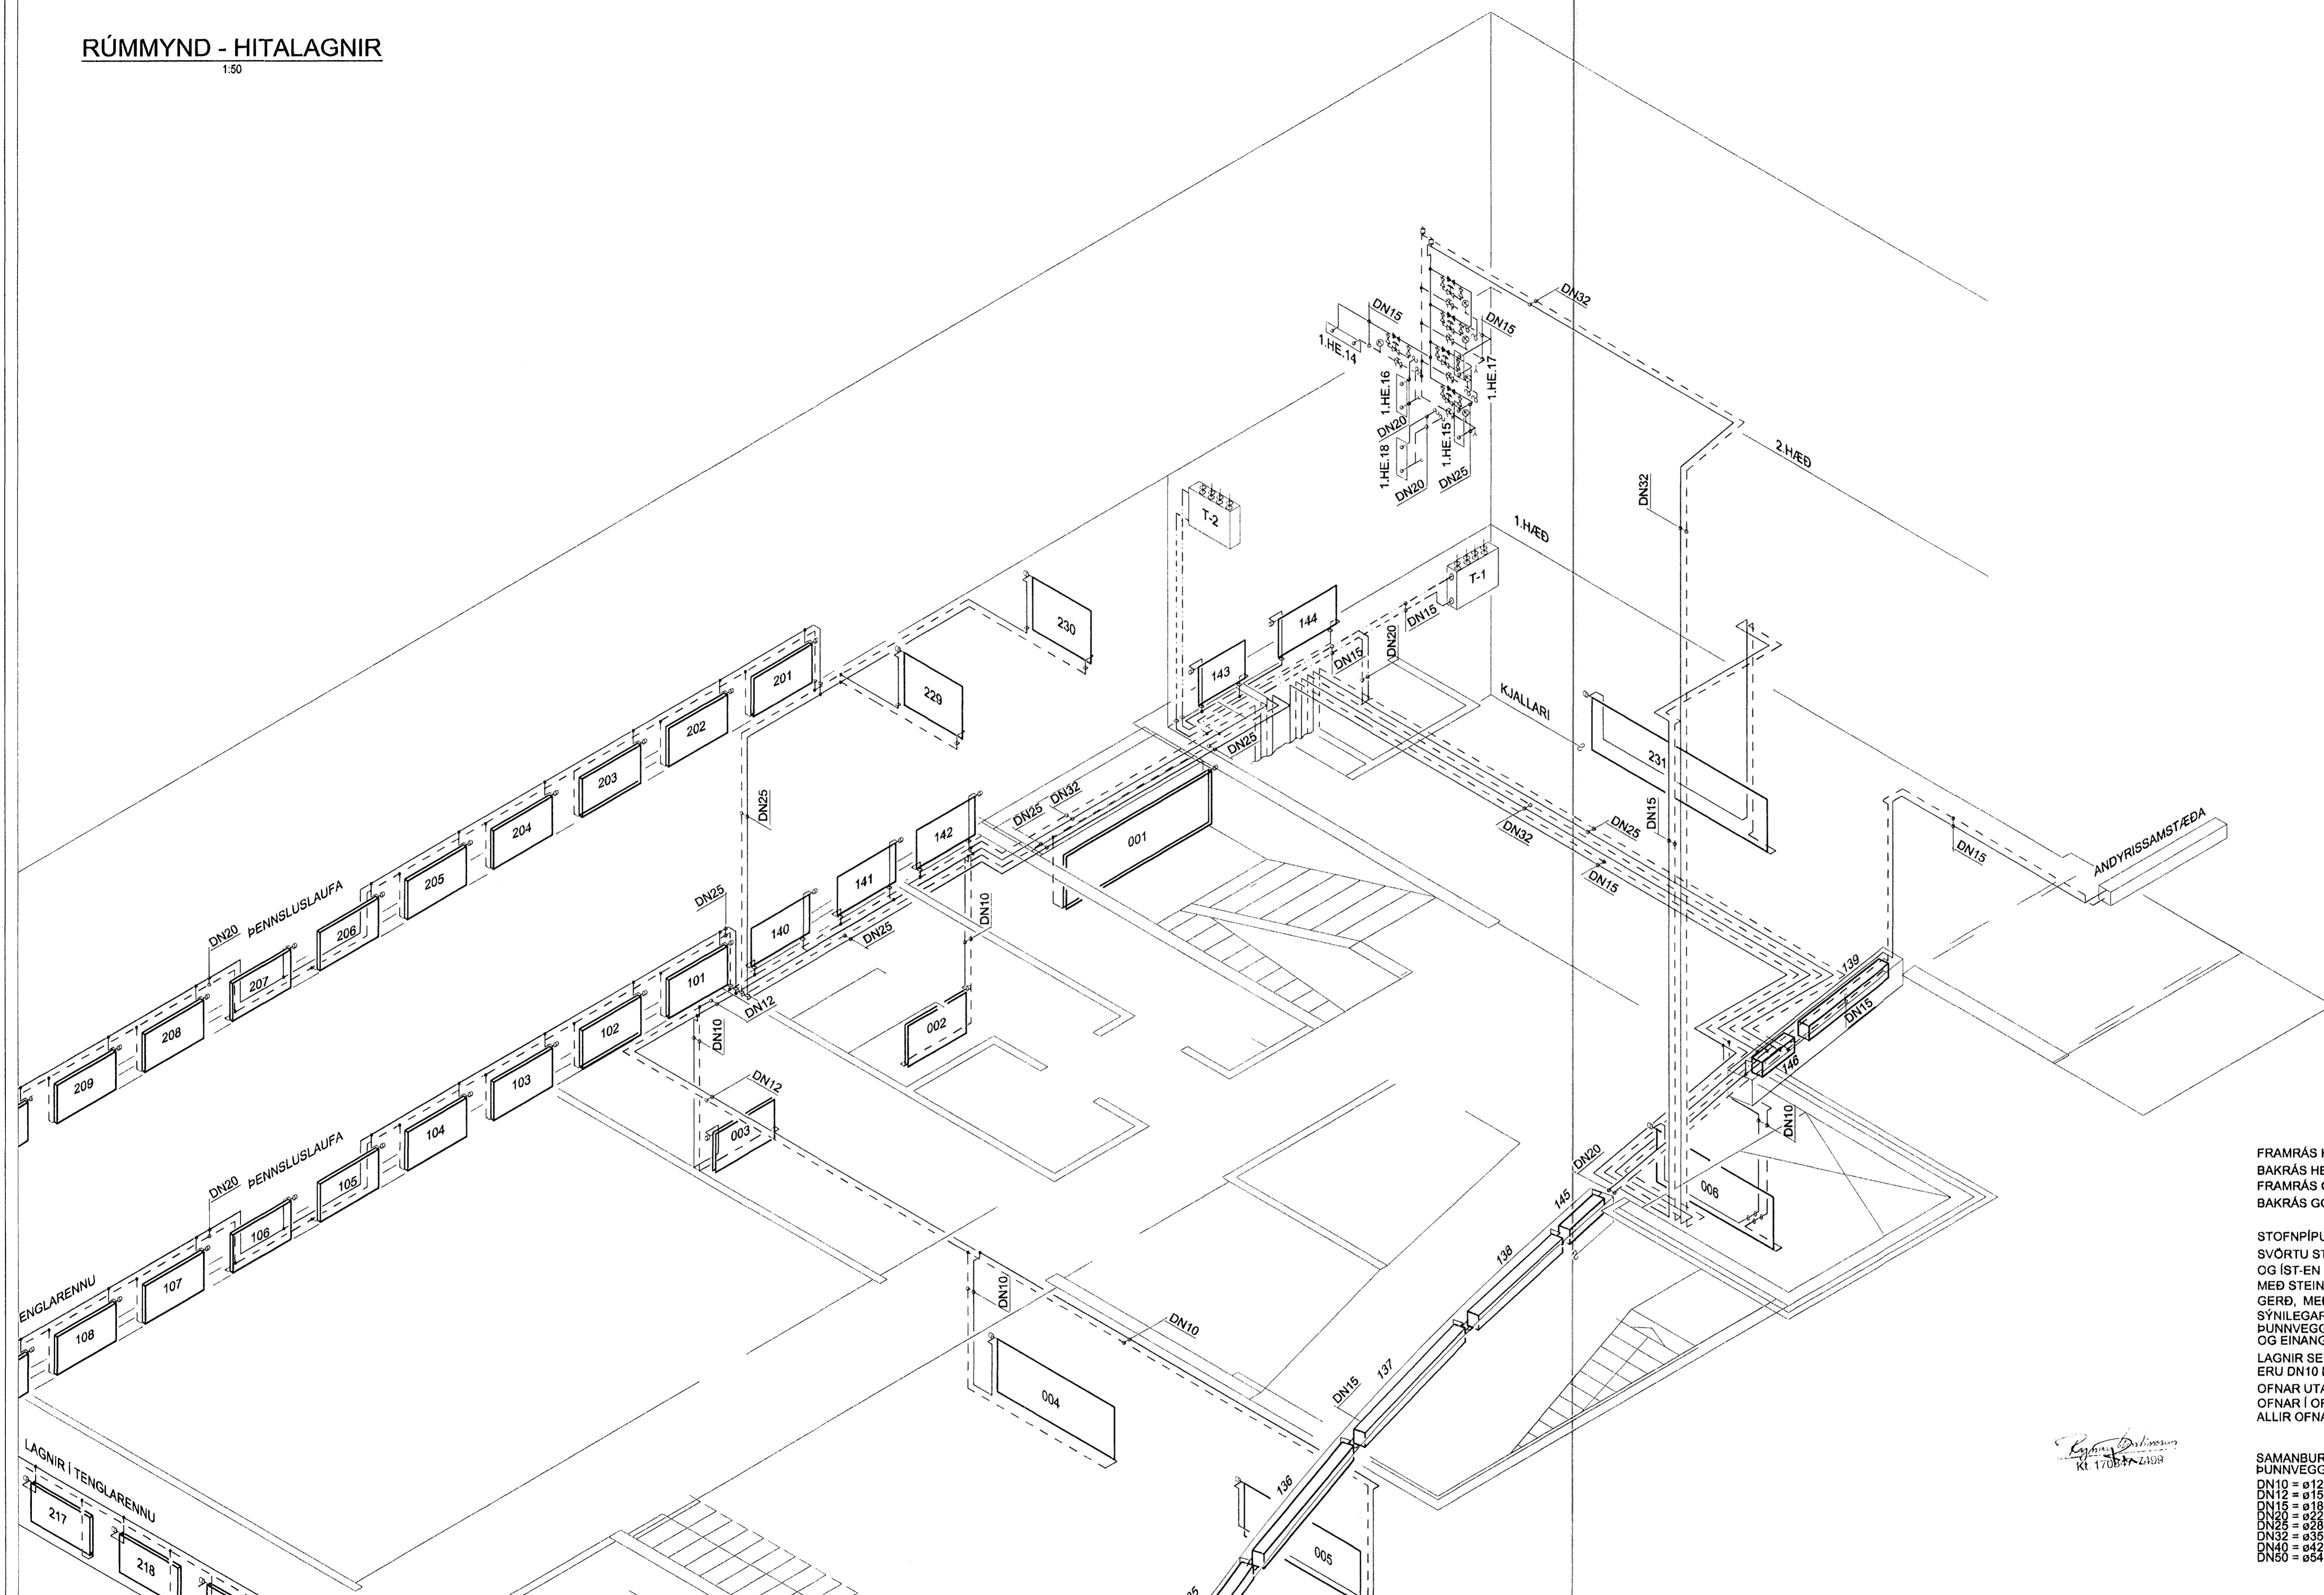

SKÝRINGAR

FRAMRÁS HEITT VATN
BAKRÁS HEITT VATN
FRAMRÁS GÓLFHITA
BAKRÁS GÓLFHITA

STOFNPÍPUR SKULU VERA ÚR ÞYKKVEGGJÁ SVÖRTU STÁLI SAMKVÆMT DIN 2440 OG ÍST-EN 10025. EINANGRÁÐAR AÐ UTAN MEÐ STEINULLARHÖLKUM, AF VIÐURKENDRI GERÐ, MEÐ TREFJASTYRKTU ÁLYFIRBORDI. SÝNILEGAR OFNALAGNIR Á VEGGJUM ERU ÚR ÞUNNVEGGJÁ STÁLI MEÐ EINANGRUNARHÚÐ OG EINANGRÁST EKKI AÐ ÖÐRU LEITI. LAGNIR SEM TENGJAST OFNUM ERU DN10 NEMA ANNAD SÉ TEKID FRAM. OFNAR UTAN OFNAGRYFJU ERU MEÐ FRAMRÁSARLOKA OFNAR Í OFNAGRYFJU ERU MEÐ TVÍSTILLILOKA Á FRAMRÁS ALLIR OFNAR ERU MEÐ STILLITÉ OG LOFTSKRÚFU

SAMANBURDARTAFLA FYRIR ÞUNNVEGGJÁ STÁLROÐR
DN10 = ø12x1,2
DN12 = ø15x1,2
DN15 = ø18x1,2
DN20 = ø22x1,6
DN25 = ø28x1,5
DN32 = ø35x1,5
DN40 = ø42x1,5
DN50 = ø54x1,5


Skýringar: Explanations:


[Handwritten signature]

Breyt. Rev.	Þilvitningar nr. ISAL Ref. drawing no. of ISAL	Breyting Revision	Dagur Date	Samb. Approved	Nok. heiml. Released
3		EFTIR FRAMKVÆMD	28.09.04	ÓS.	
2		OFNUM Í OFNAGRYFJU BREYTT	28.01.04	ÓS.	
1		VINNUTEKNING	09.09.03	RK.	

This drawing is the property of the Alcan Iceland Ltd. and handed out for personal use only. It may neither be copied nor made available to others without permission of the Alcan Iceland Ltd. The receiver is liable for any misuse.

Fjöldi stúkkja Number of pieces	Hlutur Object	Atviki Item	Efni Material	Eq. stk Weight	Ítalat: 1. heild / Total: 1. total	Alhúppamendir Remarks
IV III II I	SKRIFSTOFUHÚS ALCAN	Mhl. 94			Stað. Form: A1	Skv. Scale: 1:50
	RÚMMYND				Kostn. nr. -Eq. no.:	4110 01199
	HITALAGNIR				KS no.:	UM10
	Virkni / Suppl:	Vilburg He 3			Tekn. nr. / Drawn of suppl. / Drawn. Rev.:	10K-14 3
	Teknað / Drawn	ÓS.	Yfirfarið / Checked		Samb. ákkt. / Approved	
	ALCAN PRIMARY METAL EUROPE				Drawn of ISAL / Tekn. nr. ISAL / Drawn. Rev.:	168832 3
	ISAL				Nokun heimil. / Released	