
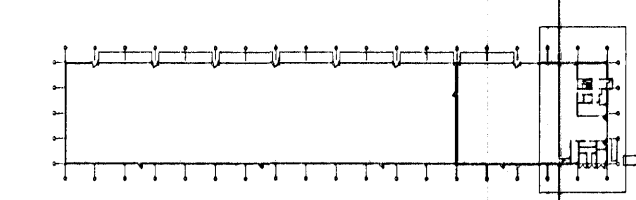


28.11.2005

Alcan
KL 151101-001

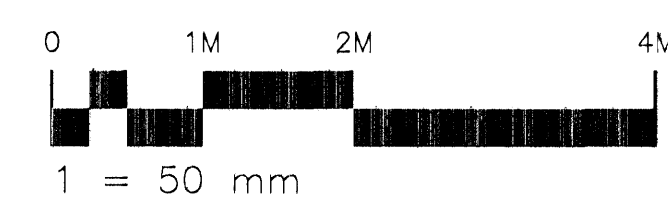

Skýringar:
Explanations:

Breyt. / Rev.	Dags. / Date	Samb. / Approved	Nök. / Reused
A	05.07.05	SG	
2	18.12.03	SG	
1	8-12-03	SG	

Þúsakningar nr. ISAL
Redrawing no. of ISAL

Samsetn. teikningar nr. ISAL
Assembly drawing no. of ISAL

Fjöldi stykkja / Number of pieces	Hlutur / Object	Atvöð / Item	Efni / Material	æðastk. / Weight (kg)	Ítalafélag / Drawn	Althugasemdir / Remarks
IV III II I	Mhl.01 Víkurgata 3 / ál- og tækjageymsla				Stand. Formn. / Max. Scale	
	Burðarþol - sökkklar				7510	12094
	Grunnmynd 3/3				AKS nr. /	US33
	Strendingur ehf. verkfræðipjónusta				Tekn. / Drawn	203
	ALCAN PRIMARY METAL EUROPE				Drögn. / Drawn	168904