


Byggingulinnir Hafnarþota
 19 FEB 2005
 WBS

Járnaskrá

Nr.	Tegund	Stærð/lengd	Fjöldi	Teikning
1		K10 l=1560mm	60	002
2		K12 l=1840mm	24	002
3		K12 l=2270mm	24	002
4		K10 l=1560mm	84	002
5		K10 l=1560mm	96	002
6		K10 l=1120mm	84	002
7		K10 l=920mm	96	002
8		K16 l=4400mm	24	003
9		K16 l=3400mm	28	003
10		K16 l=3400mm	24	003
11		K16 l=2400mm	28	003
12		K16 l=1200mm	104	003
13		K10 l=1560mm	60	003

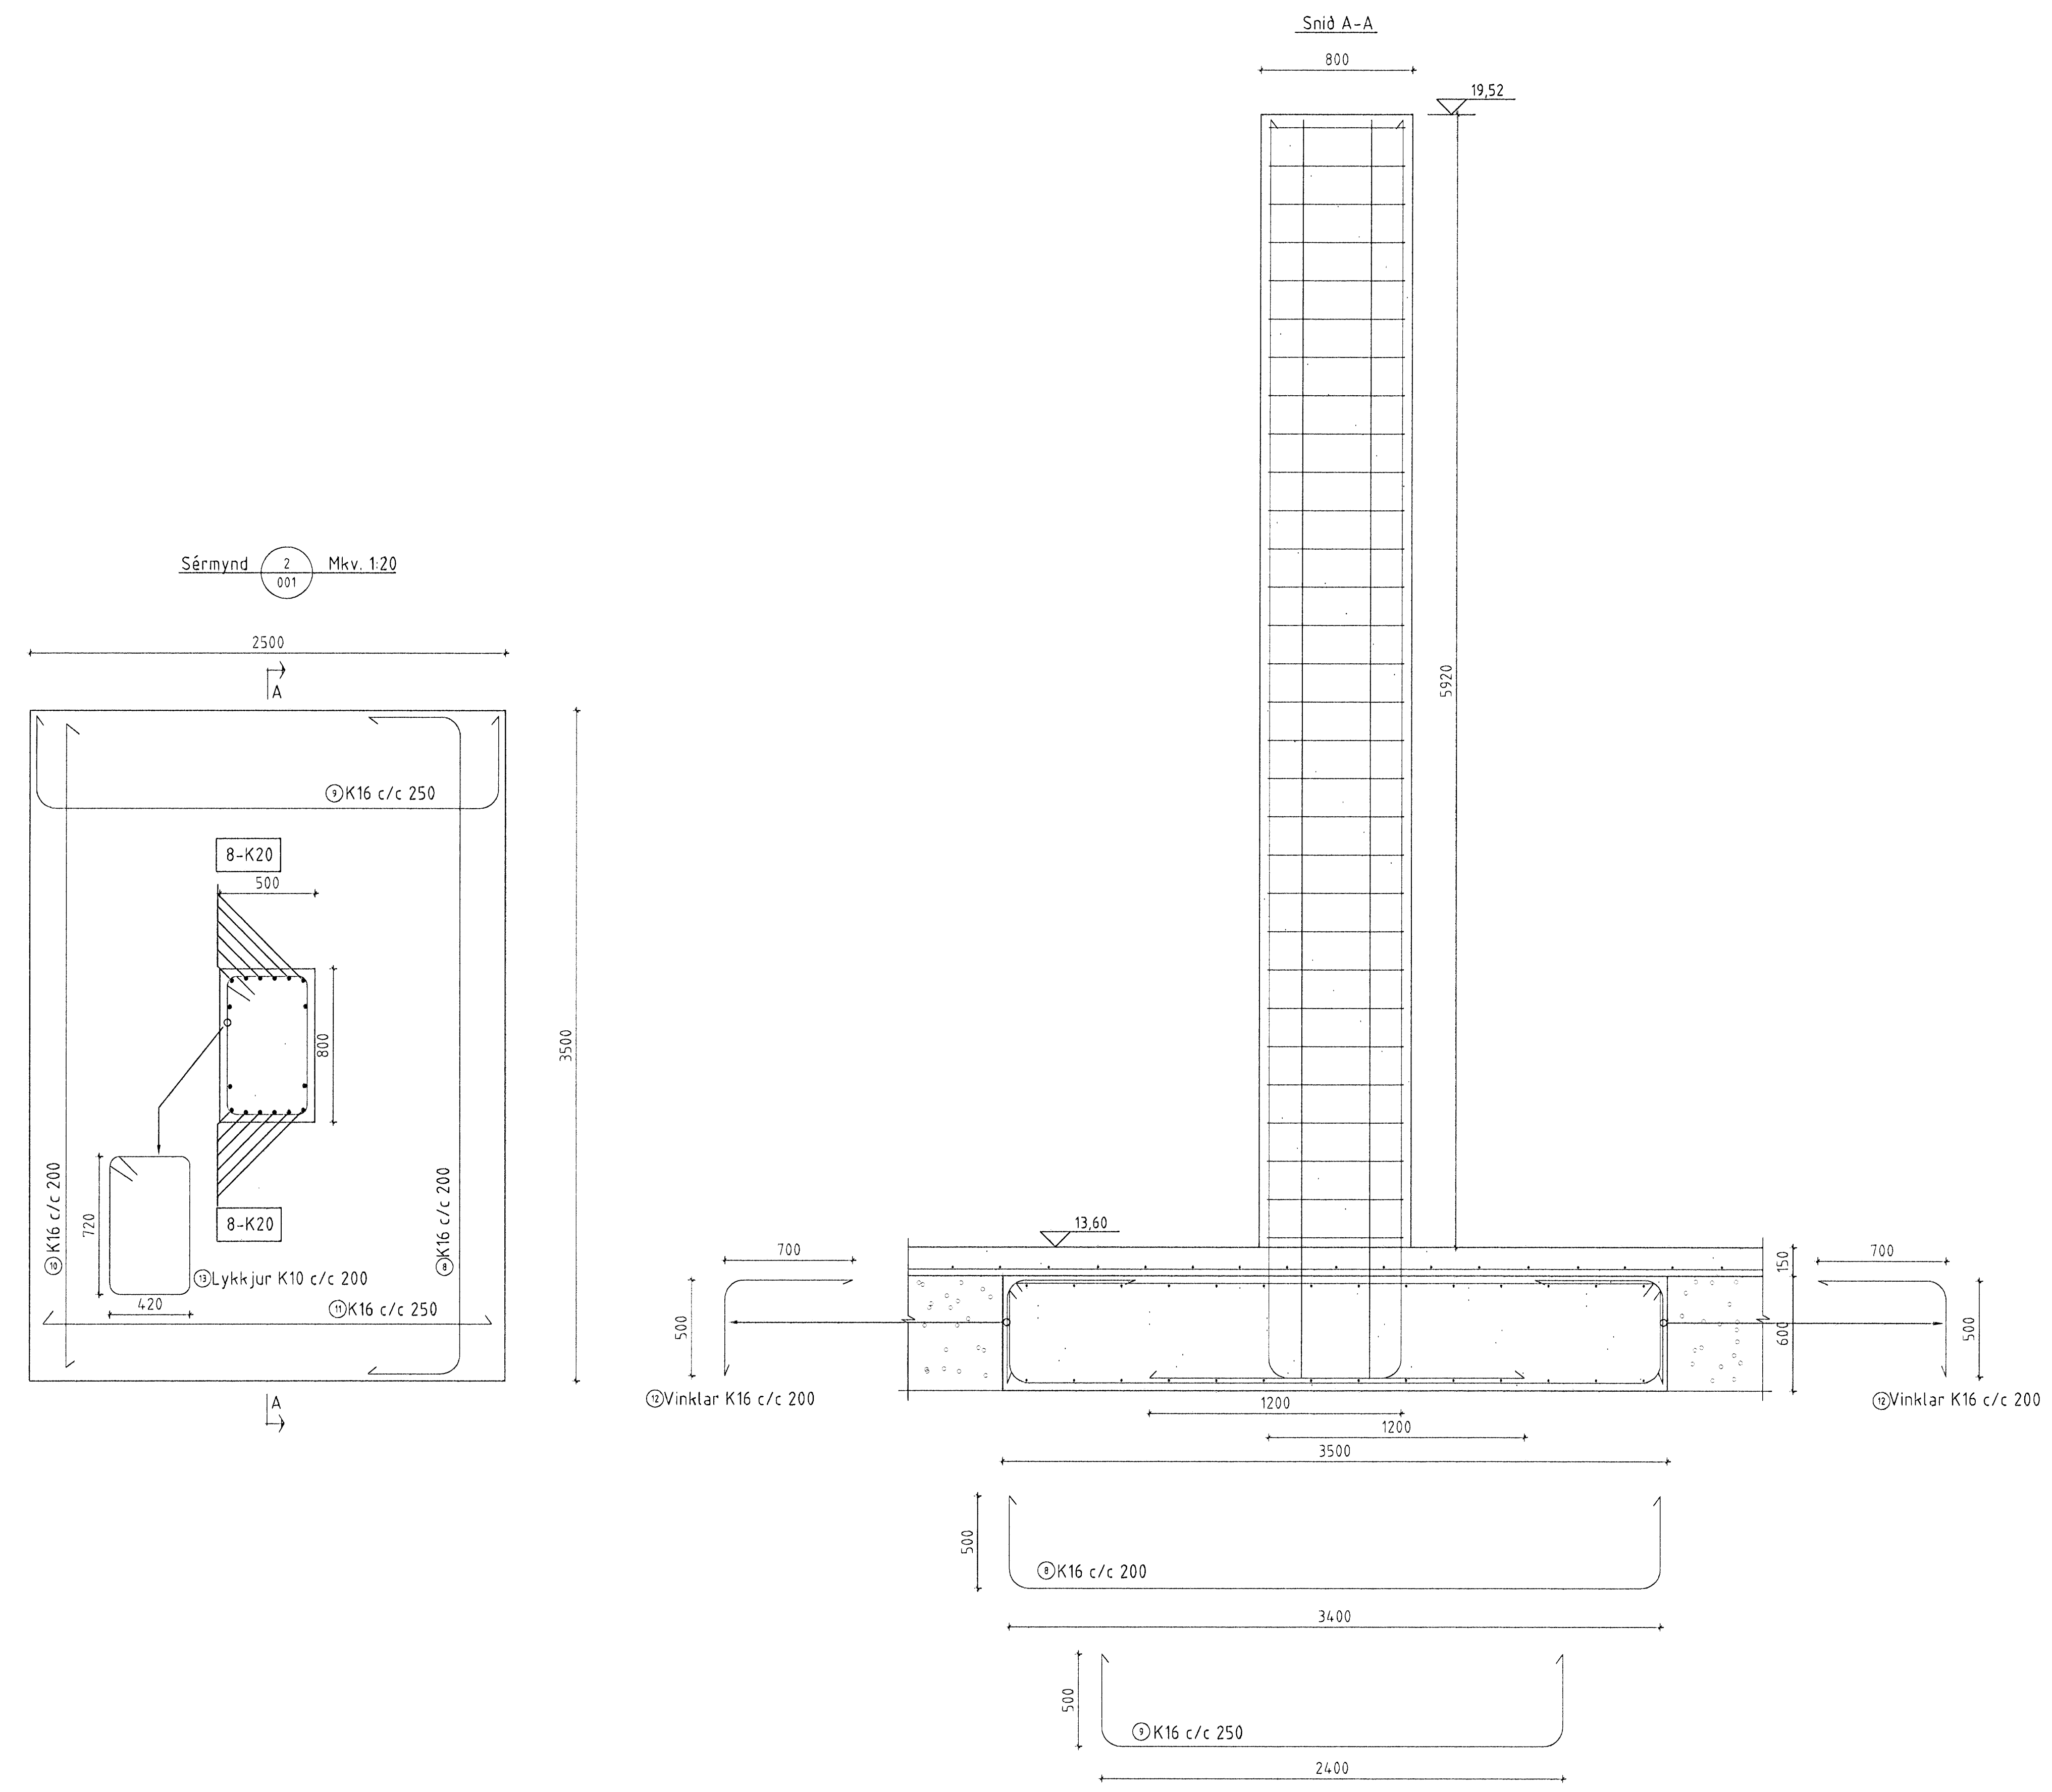

ÖLL AÐNOT OG AFRITUN TEIKNINGAR AD HLUTA EÐA Í HEILD ER HÁÐ SKRIFLEGU LEYFI LÍMTRÉVIRNETS EHF.

Númer	Dags	Skýring breytingar	Br af
MKV. 1:20 DAGS. 19.06.2005 VERKNR. 2005110020 ÓTGÁFA NR. 1		TEIKN. REKNI. YFRF. NR. TEIKNINGAR	
HEITI VERKS: Steinhella 6		NAFN HÖNNUÐAR: Bjarni Ingbergsson Byggingatæknifræðingur 030861-2129	
HEITI TEIKNINGAR: Sérmyndir		DAGS. ÁRITUNAR: 5.2.07	
SOKKLAR		DAGS. ÁRITUNAR: 5.2.07	