


VEGGUR V1

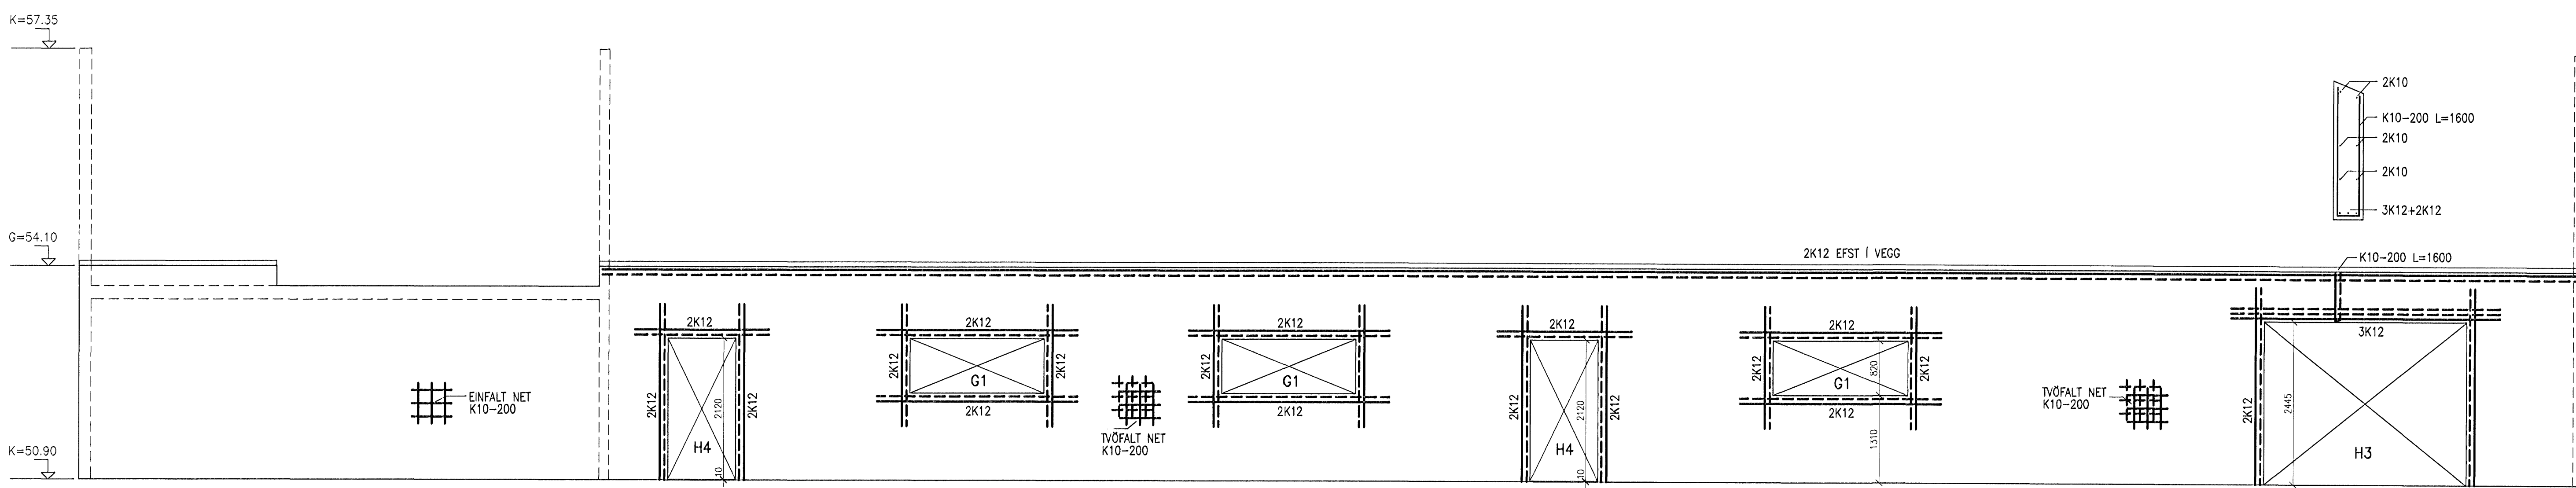

VEGGUR V3

NR. DAGS.	BREYTING	NR. DAGS.	BREYTING

SKÝRINGAR
 SKÝRINGAR SJÁ TEIKN 0001
 ALLAR MÁLSETNINGAR ERU Í MILLIMETRUM
 EKKI SKAL MELA UPP AF TEIKNINGUM

13/8 10
 SEMUNDUR EIRIKSSON 261249-2949

FLUGUSKEID 12
 220 HAFNARFJÖRDUR

KLÖPP
 KLÖPP ARKITEKTAR-VERKFRÉÐINGAR EHF
 NETHYL 2E, PÓSTHÓLF 10050, 130 REYKJAVÍK
 Sími 577 2277, 699 7747 - klopp@simnet.is

HEITI TEIKN. STEYPTIR VEGGIR JÁRNÞENDING			
MÆLIKVARDI	1:50	DAGS.	ÁGÓST 2010
TEIKNING	B 007	VERK	V 09-105
BREYTING		YFIRFARID	S.E.

