
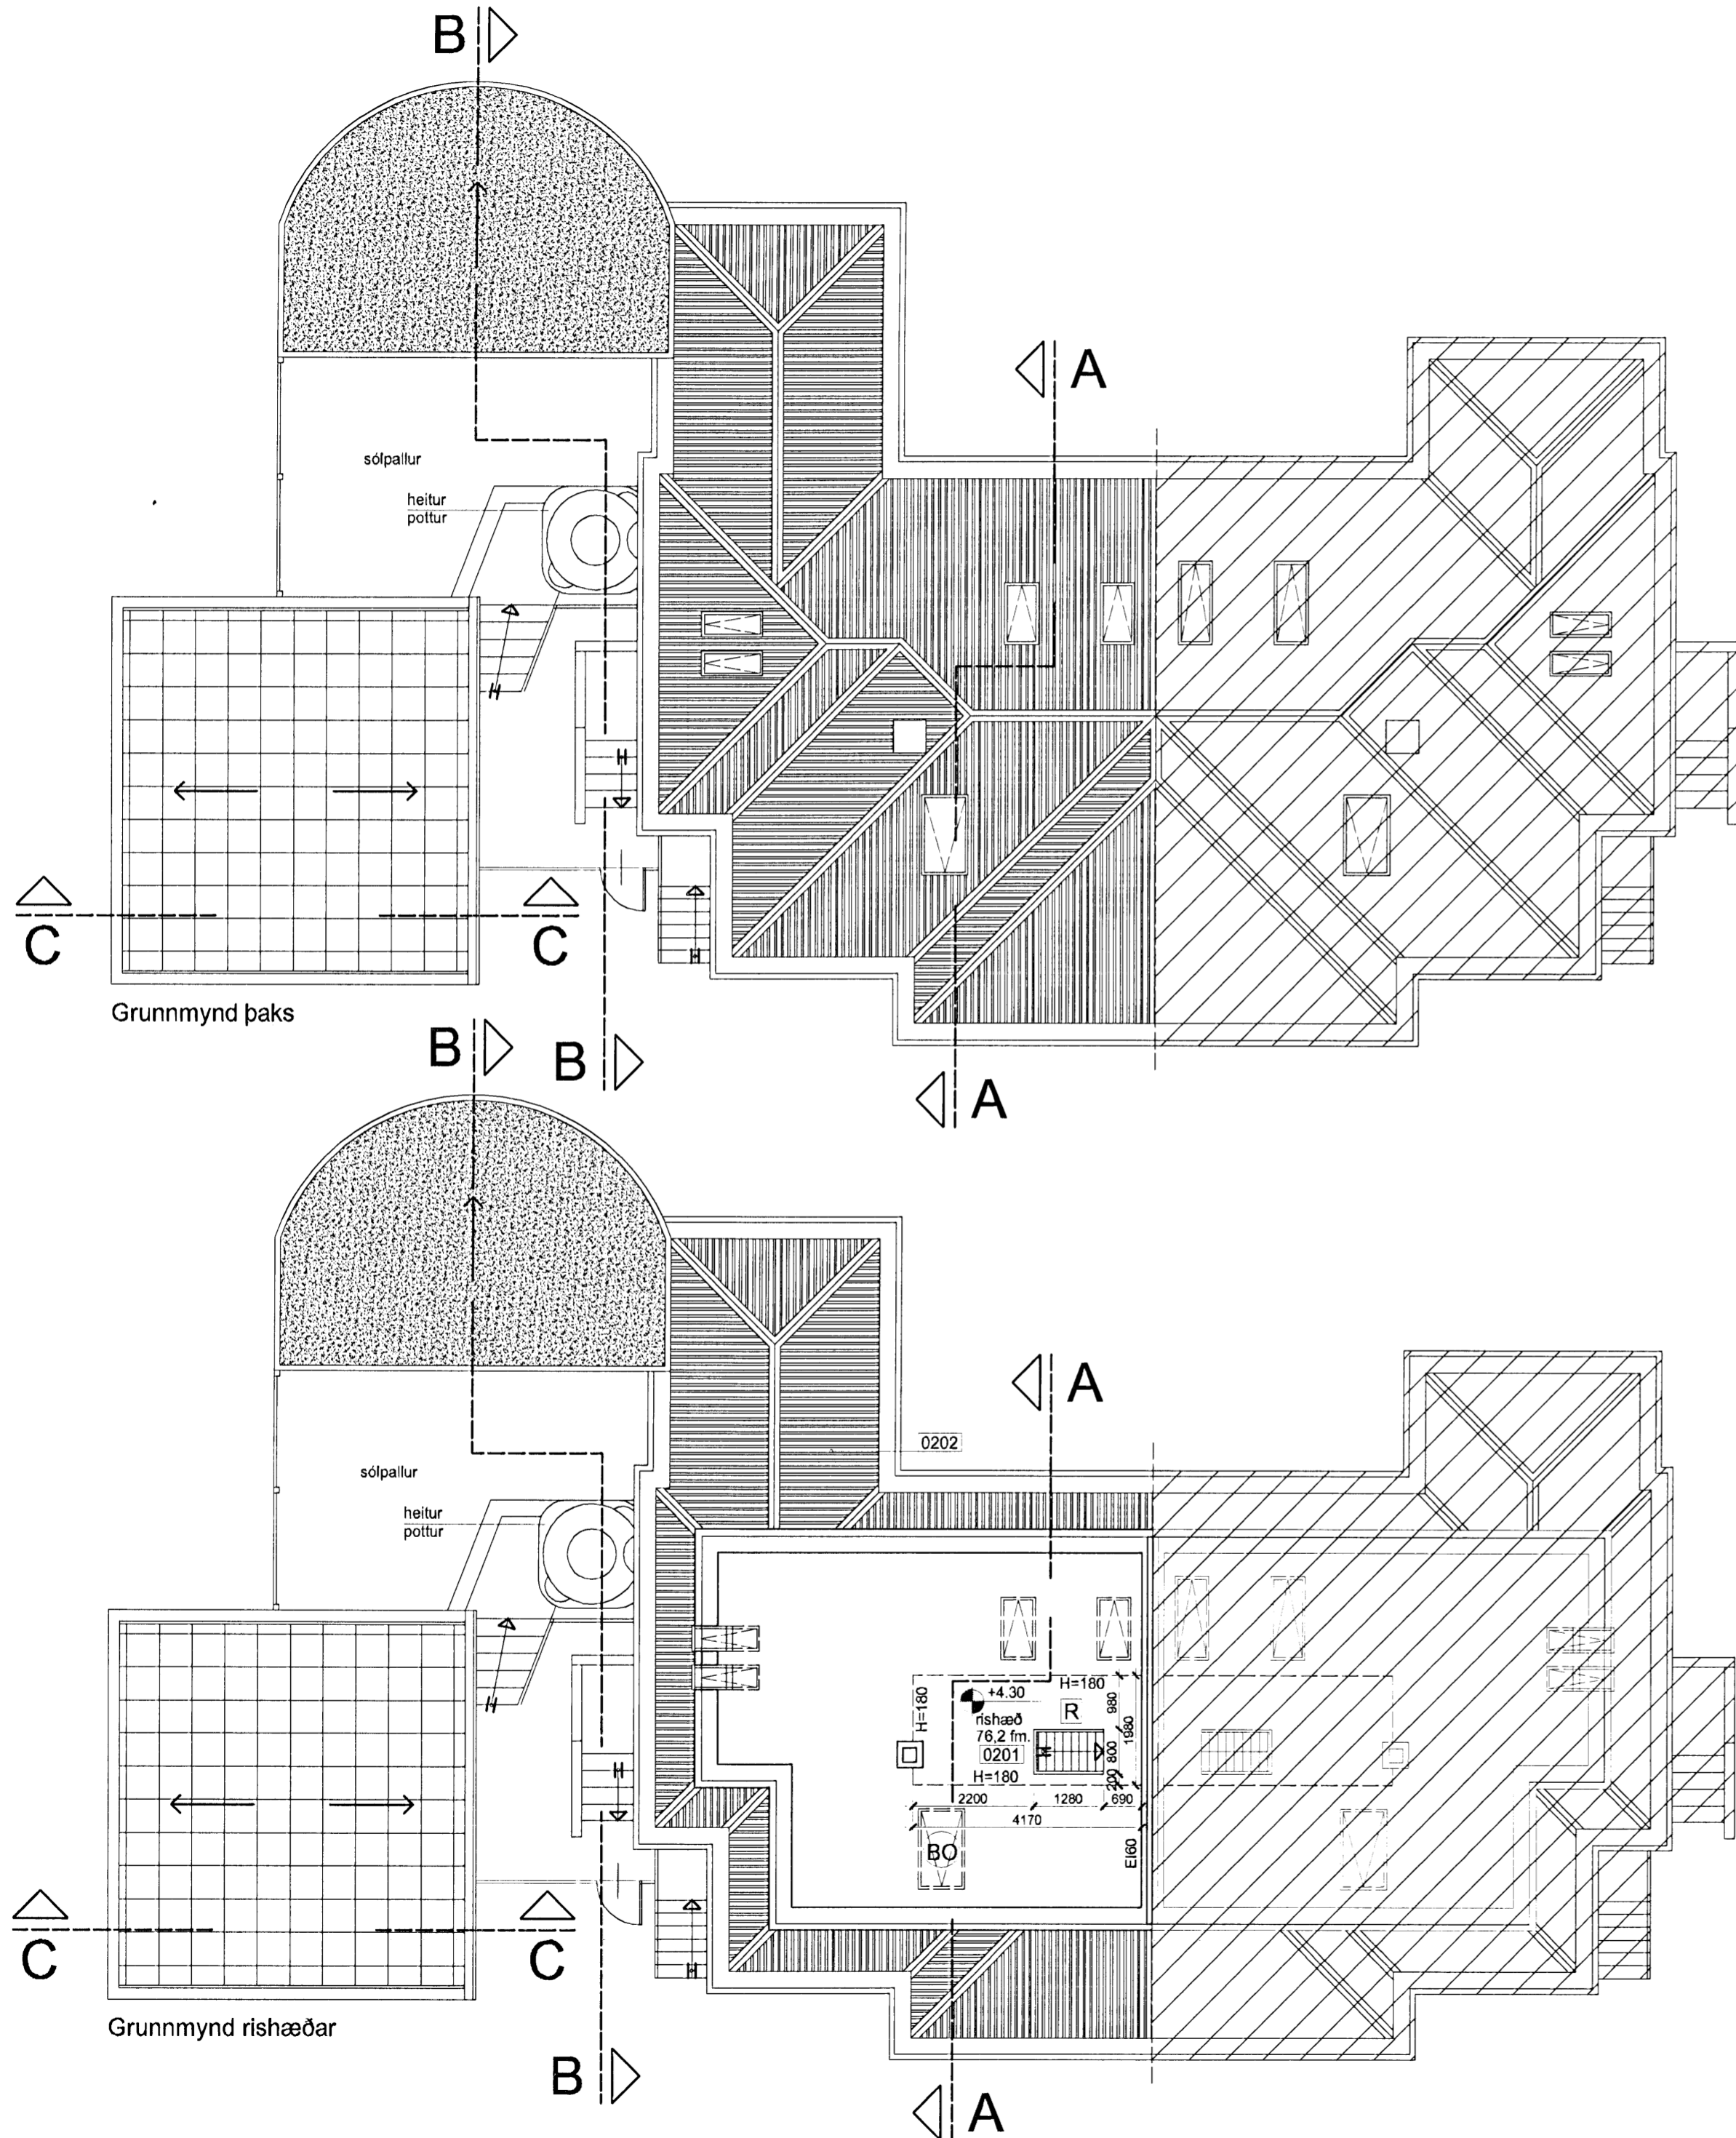


Samþykkt þann
12 AUG 2009
 Byggingafultrúinn í Hafnarfirði
 F.h. Sigurður Steinar Jónsson

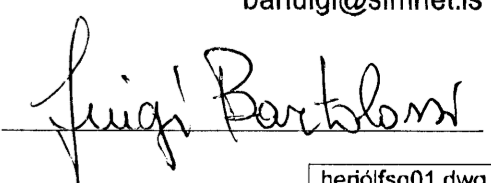

NR.	DAGS.	BREYTING
Herjólfsgata 8 220 Hafnarfjörður		
Grunnmynd rishæðar Grunnmynd þaks		luigi bartolozzi arkitekt kt. 130659-2099 túngötu 11 225 Álftanesi sími og fax 5552477 barluigi@simnet.is
Mkv. 1:100 Dags. 13.03.2009	Teikn. nr. 3	 herjolfsg01.dwg