



F

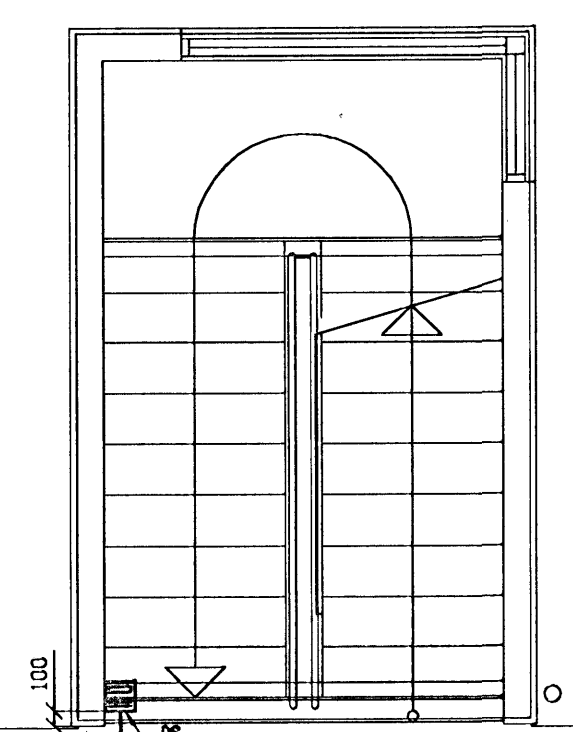

SMÁ OG SMÁSPENNUNINGA

200mm P.L.P. PVC
 40 HEB. 0-1.00 g.
 FYRIR SMÁHAGKAU
 SMÁSPENNULAGNA

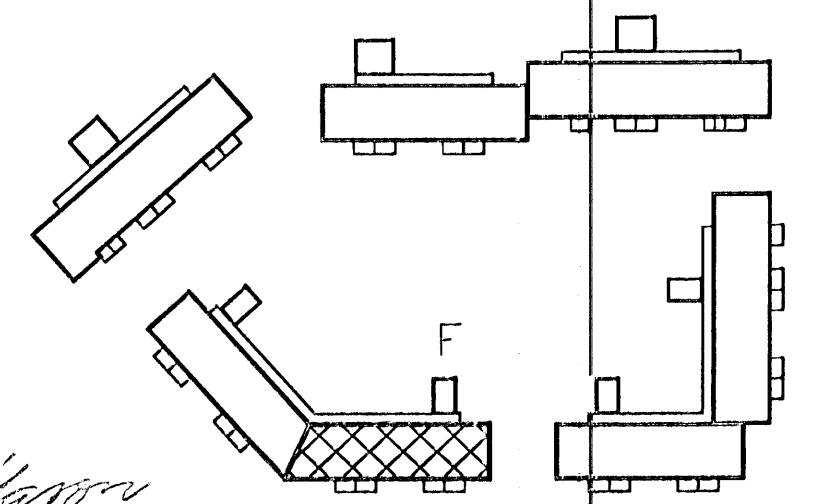

Gísli Gíslason
 Kl. 1, 3357-4809

RTK
RAFTEIKNISTOFA
THOMAS KAABER

SKÓLAVÖRÐUSTÍG 3
 S: 552 1266 FAX: 552 8266
 E-MAIL: H@ak3.is
 KT: 420198-2999

BJARKAVELLIR 5F
HAFNARFIRDI
 FULLNADARTEIKNING
 GRUNNMYND 1. HÆÐAR
 SMÁSPENNULAGNIR

D. 28.09.06	BL06	AF.11	MKV.1:50
H. JÐH	T. JÐH	Y. TK	
SAMP. <i>Thomas Kaaber</i>	VERKNR. 1176	TEIKNR. S-01	