



SMÁSPENNA HÆÐ MKV:1:50

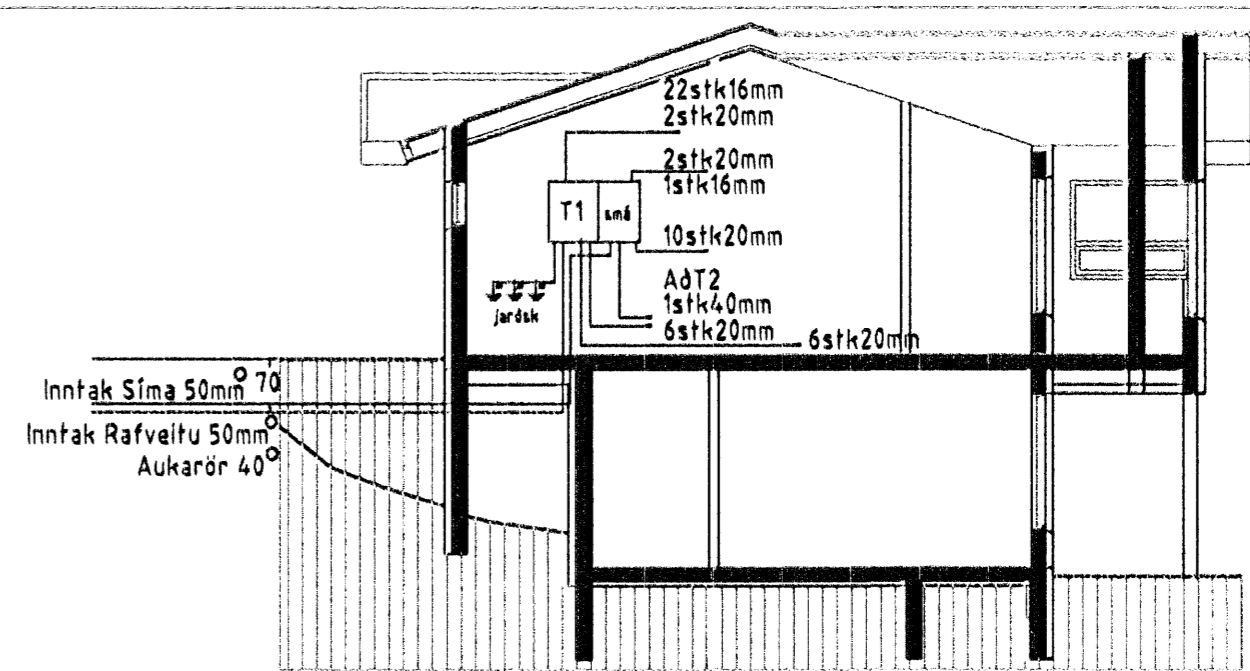

SNID A-A MKV:1:100

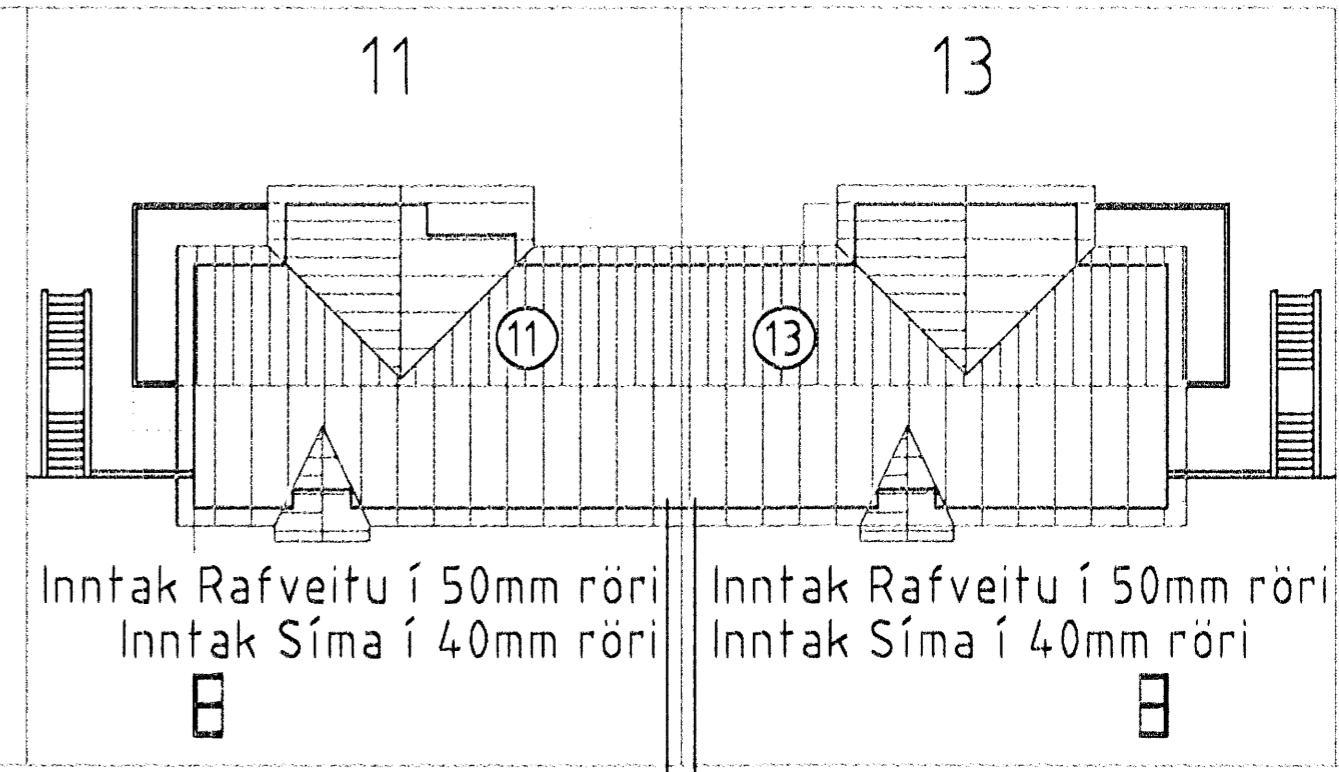

FURUÁS GRUNNMYND M:1:500

RAFLAGNATEIKNING

FURUÁS 11-13 HAFNARFIRÐI			Mkv: 1:50
Ársæll Danielsson 0108533549 raffræðingur A+B Höfðabraut 15 530 Hvammstanga sí451-2466/853-1866/893-1866			Bláðafjöldi 2x4stk
			Dags: maí 2007
			Breytt: 13.ág.2007