


Byggingarritið Hafnarfjarðar
 Afgreitt þann
 16 FEB 2008
 VPS.

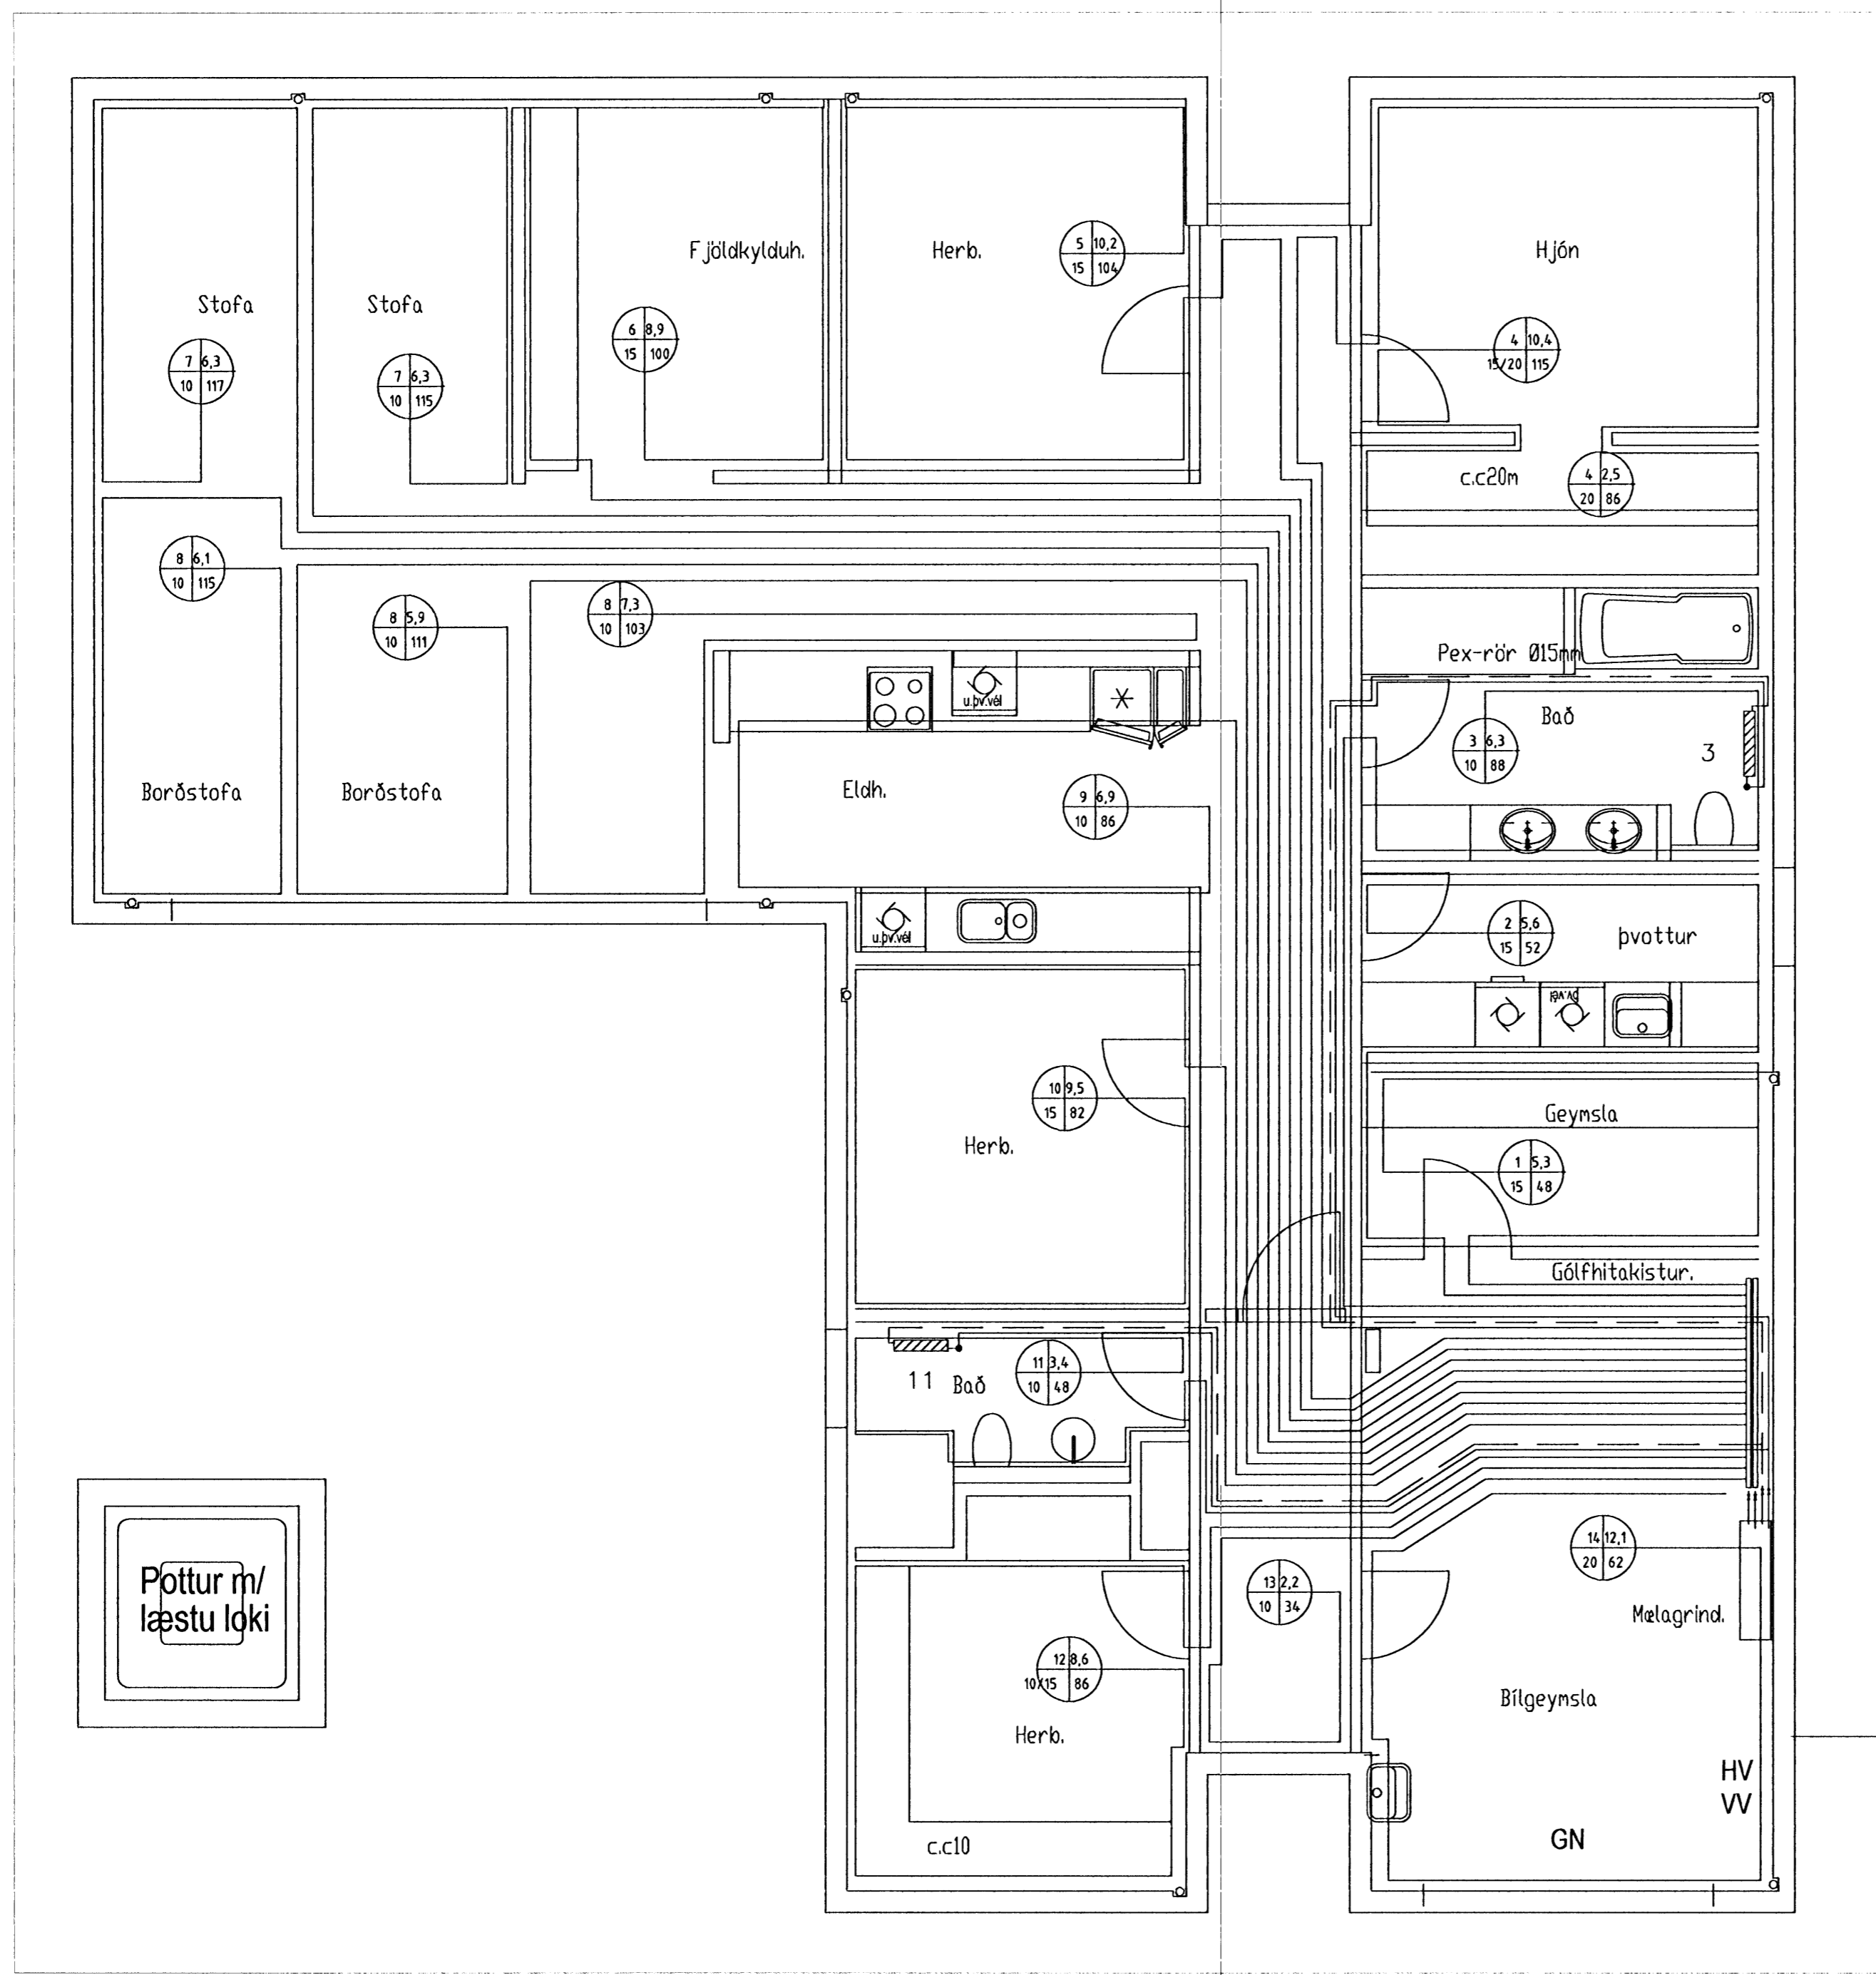

Kvistavellir 11. Hafnarf.

Afköst gólfhita

Herbergi NR.	AFL W	Staður	STÆÐ M2	Rör Ø20 c/c mm	Gerð	Hlutfyrirlökur Framrensl
1	560	Geymsla		150		
2	580	Hvottur		150		
3	710	Bað		100	Öfn handkl.	600x1200
4	1220	Hjón/tót		100/150 /200		
5	1120	Herb		100/150		
6	920	Fjöldkylduh.		150		
7	2150	Stofa		100		
		-		100		
8	3400	Borðst.		100		
-	-	-		-		
-	-	-		-		
9	1000	Eldhúsa		100		
10	1060	Herb.		150		
11	670	Bað		100	Öfn handkl.	500x700
12	1350	Herb.		100/150		
13	890	Anddyr		100		
14	2400	Bítageymsla		200		

Ragnar G Gunnarsson

Breytingar			Kvistavellir 11. Hafnarf.	Mkv. 1:50
Nr.	Dags.	Nafn		
			Tækniþjónusta Ragnars G Gunnarssonar ehf.	Nr. 7
			Smíðjuvegi 11 s: 544 5350 ragnargg@sinnet.is	Dags. 10.02.2008
			Gólfhiti og afköst	kt.:110947-2839