
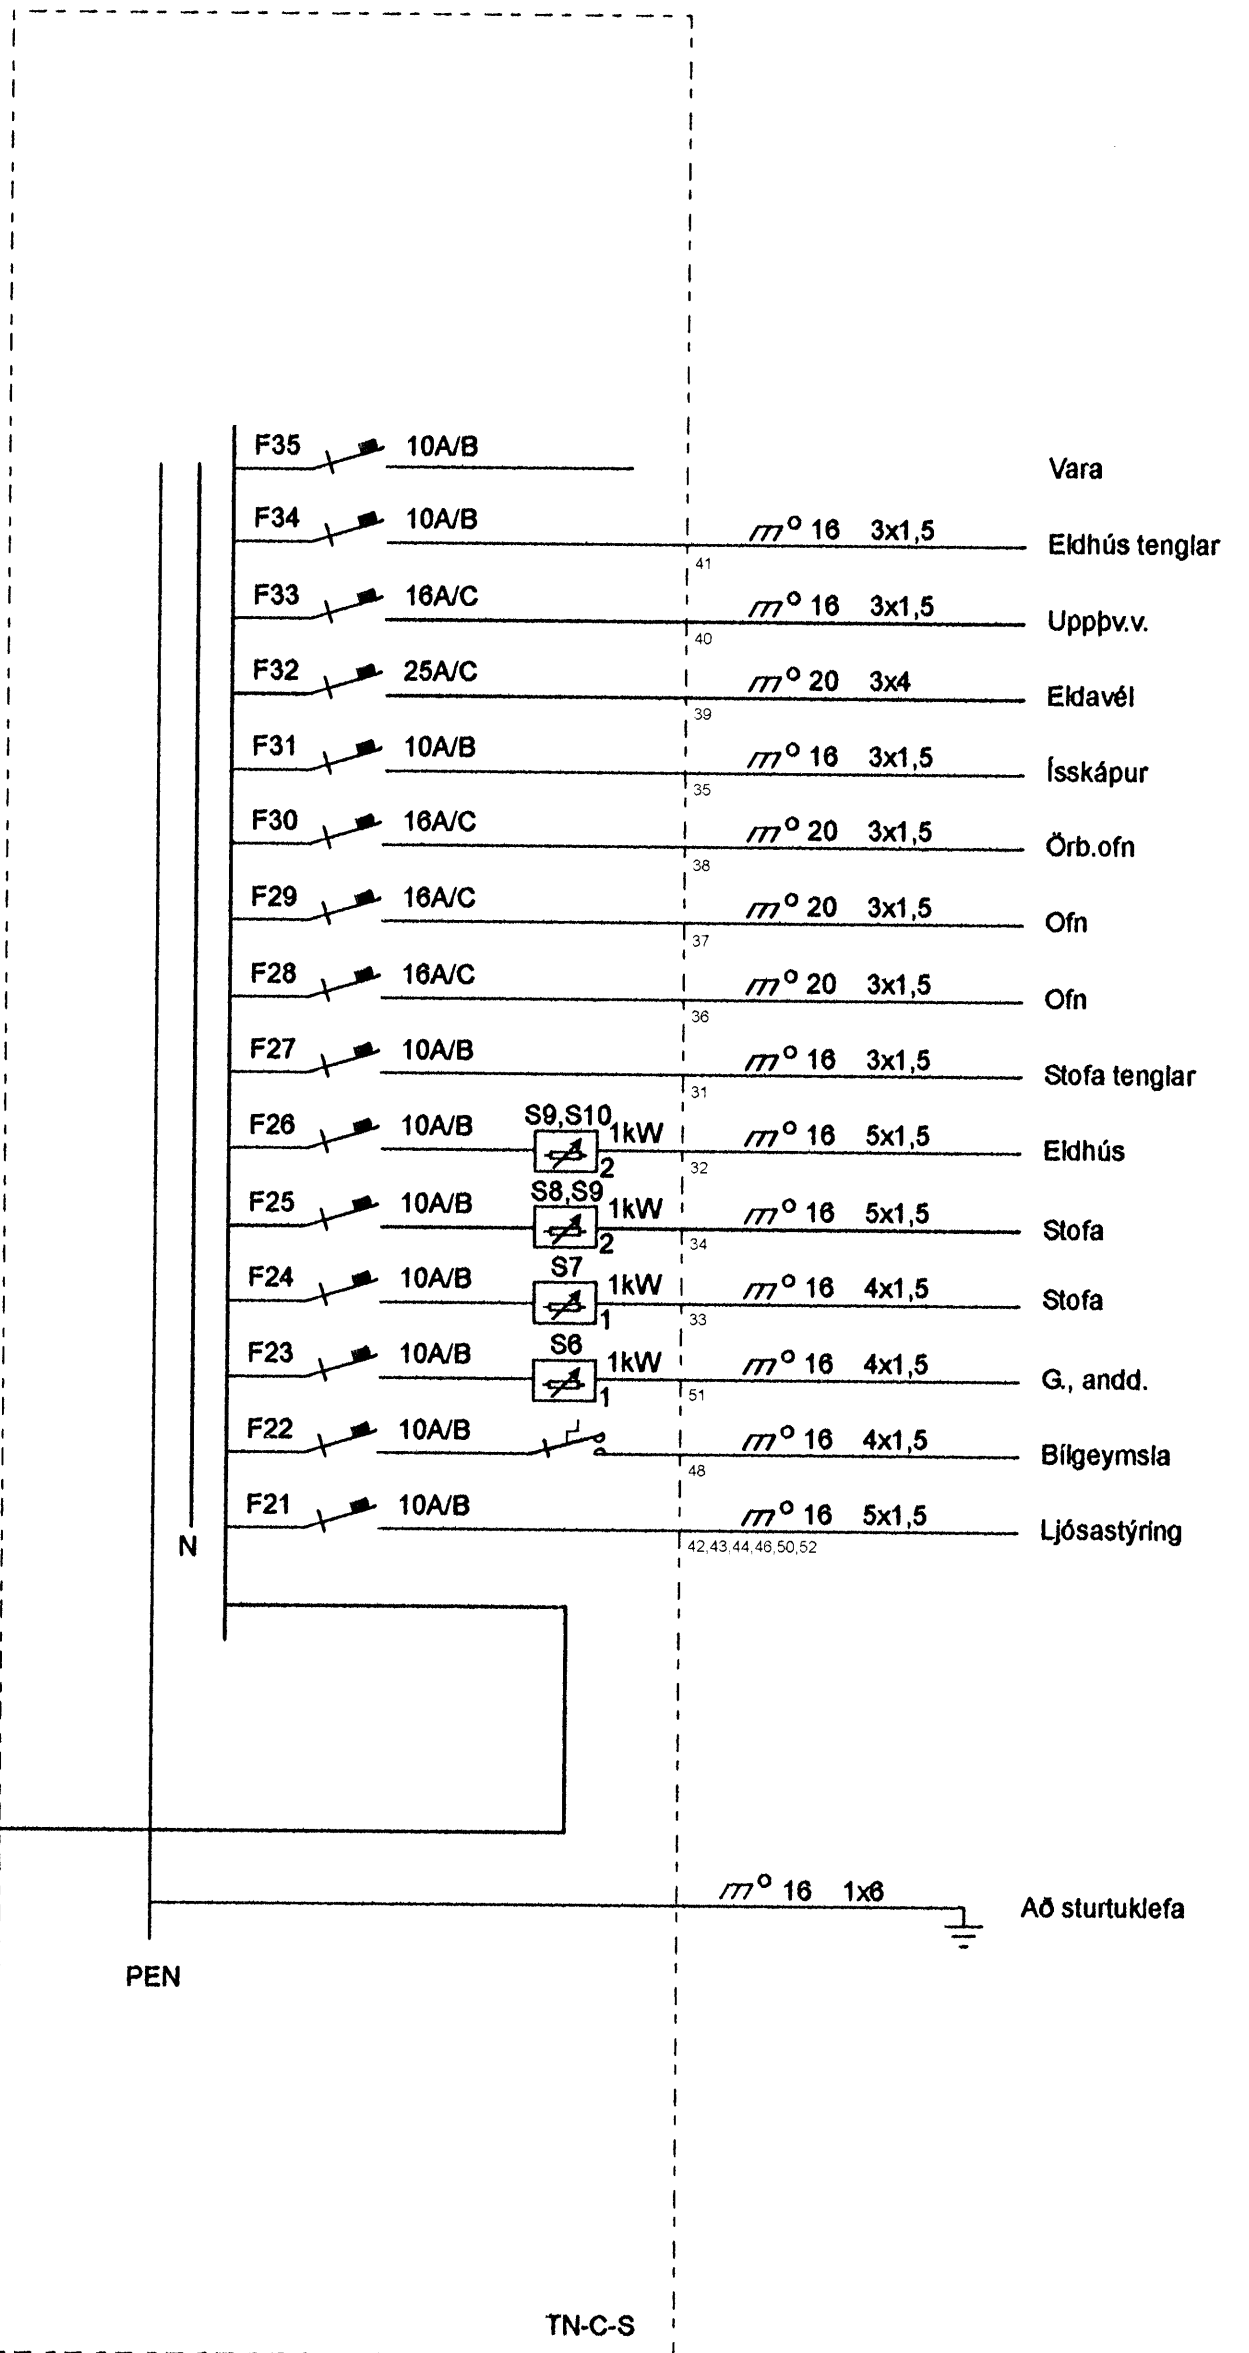
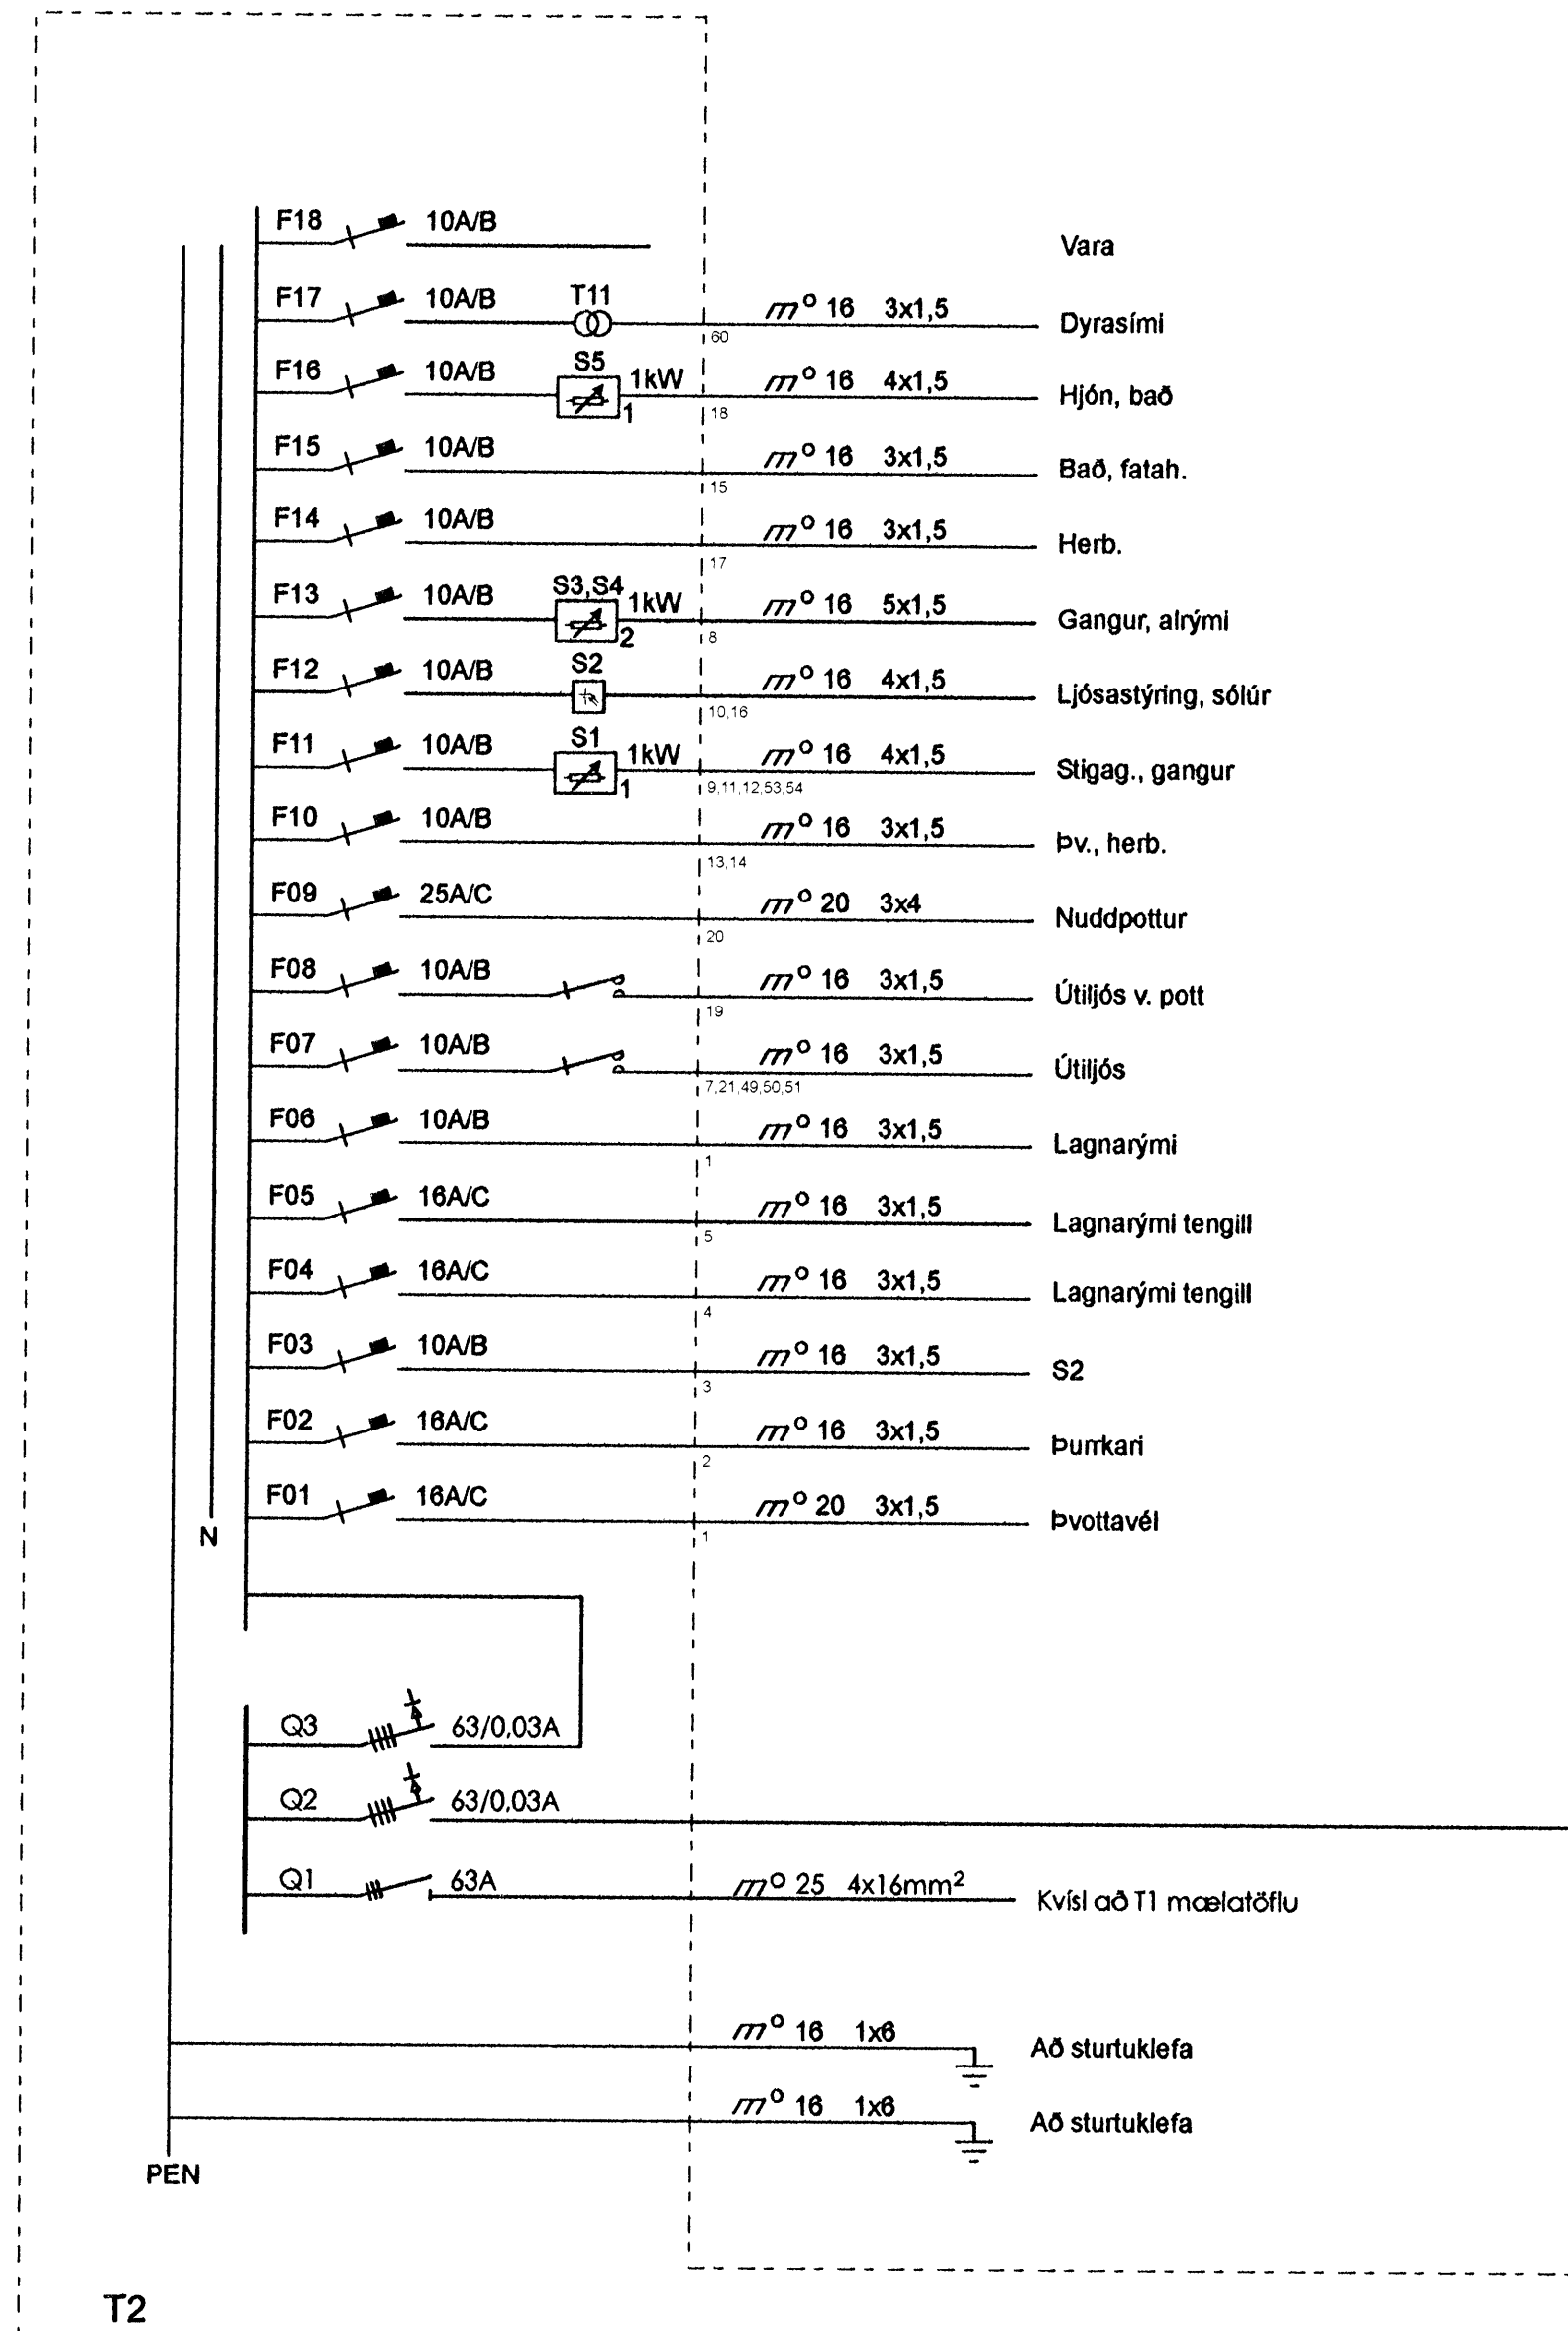
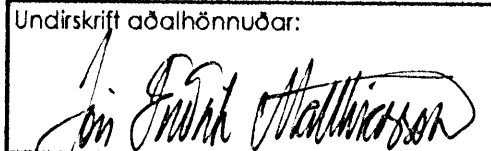


14.4.03

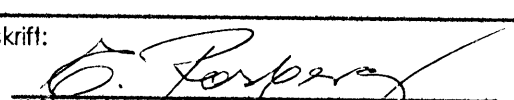

<b>EUROstál ehf</b> Mörkín 3, 108 Reykjavík Símar: 5170 335 / 820 1474, Fax: 553 5302 Breytt:			Verkefni: Hlíðarás 2 — Mosfellsbæ —	Kvarði: 1:50 1:500
			Teikning: T2 Greinatafla Eínlínunmynd	Teikn.nr. 10
Undirskrift aðalhönnuðar: 	Teiknað: ER	Dags.: 04.10.07	Verk.nr.:	Undirskrift:  Eiríkur Rósberg, rafm. tæknifr. 020745-4479