
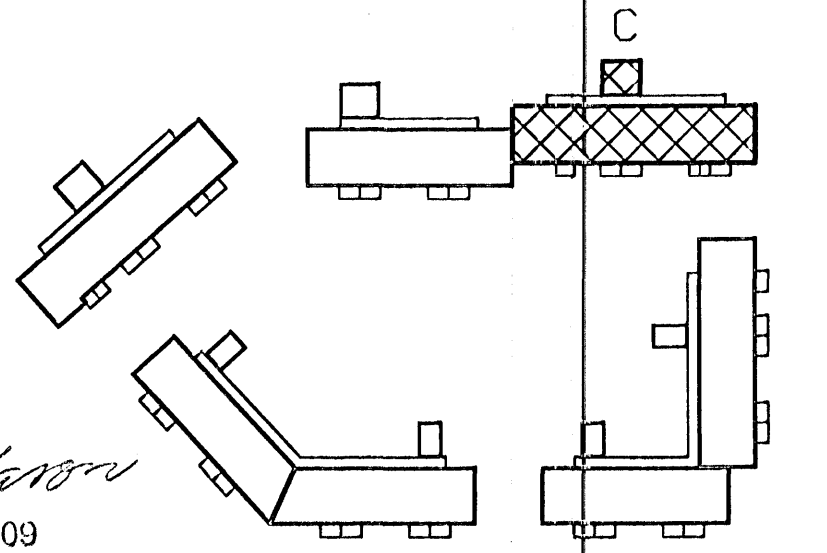


C

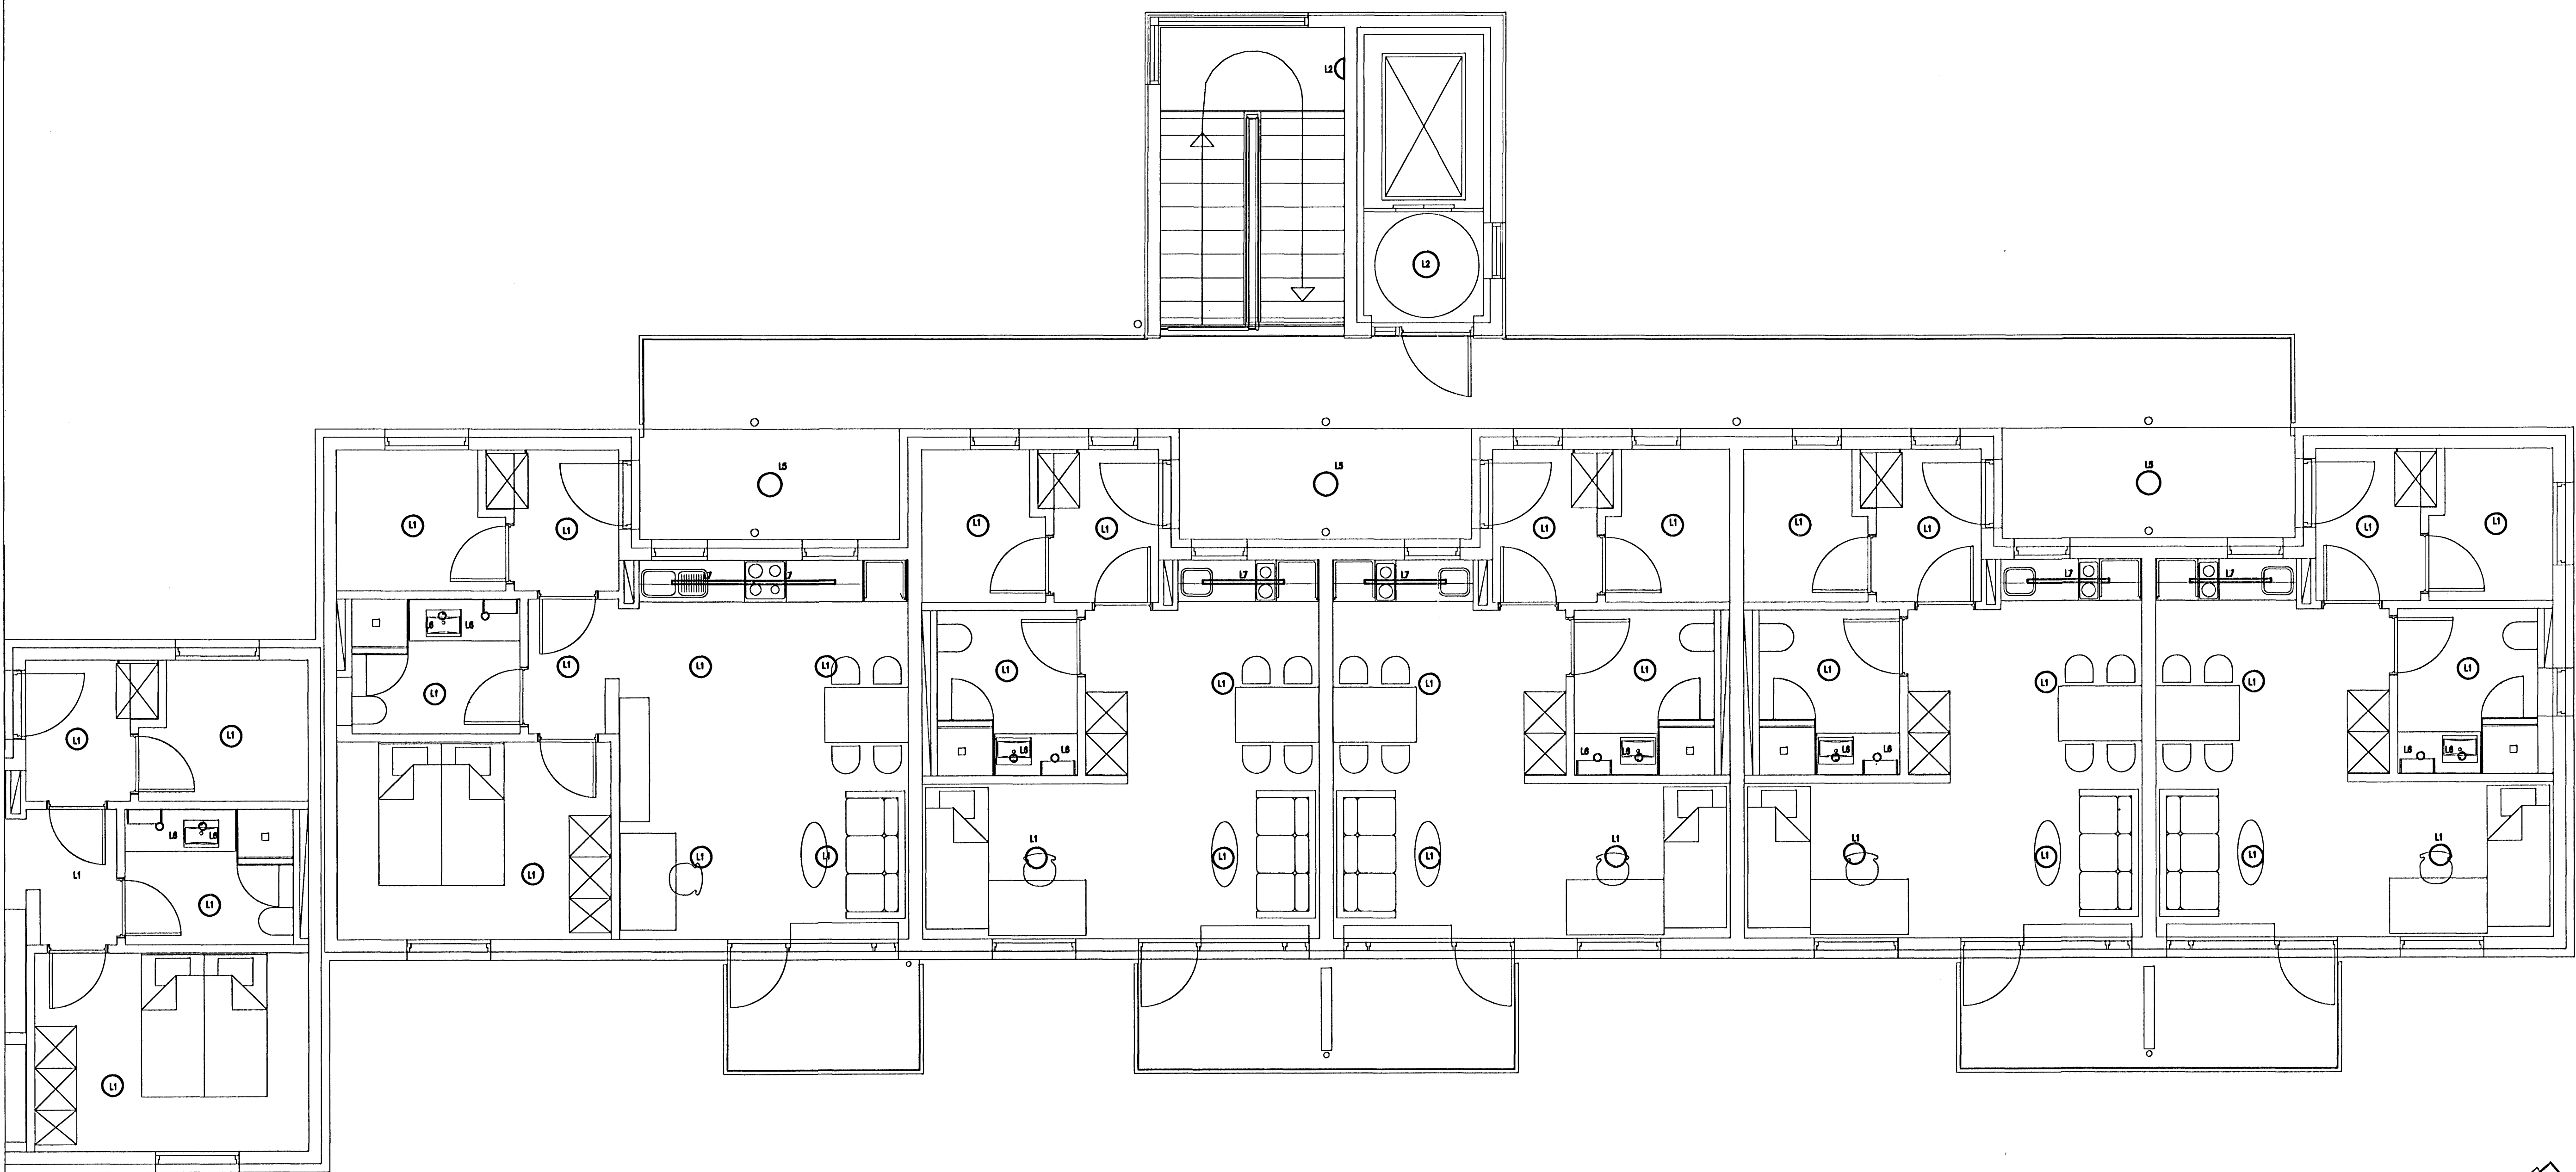

Gísli Gysjarson
 Kt. 1, 3657-4809

RTK
RAFTEIKNISTOFA
THOMAS KAABER

SKÓLAVÖRÐUSTÍG 3
 S: 552 1266 FAX: 552 8266
 E-MAIL: rtk@ak3.is
 KT: 420198-2999

BJARKAVELLIR 5B OG 5C
HAFNARFIRÐI
 FULLNADARTEIKNING
 GRUNNMYND 4. HÆÐAR
 LAMPAPLAN

D. 28.09.06	BL26	AF26	Mkv.1:50
H. JPH	T. JPH	Y. TK	
SAMP. <i>Thomas Kaaber</i>	VERKNR. 1176	TEIKNR. L-08	