
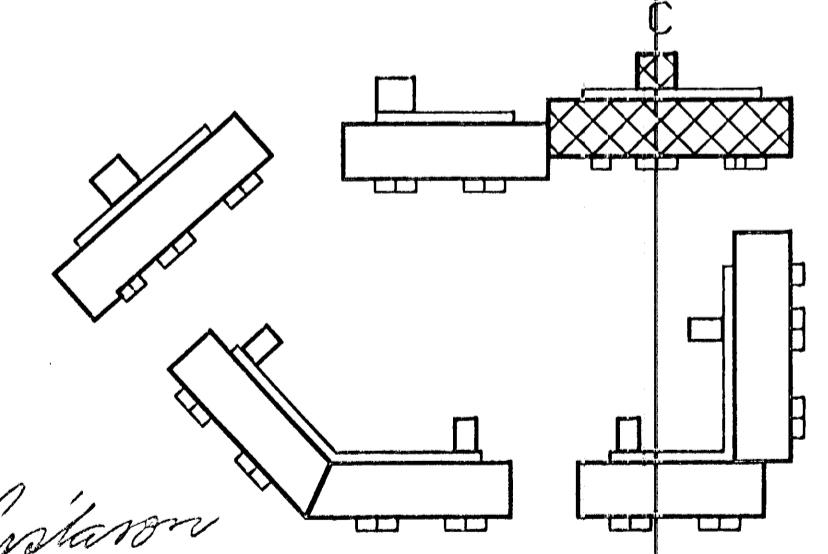


C

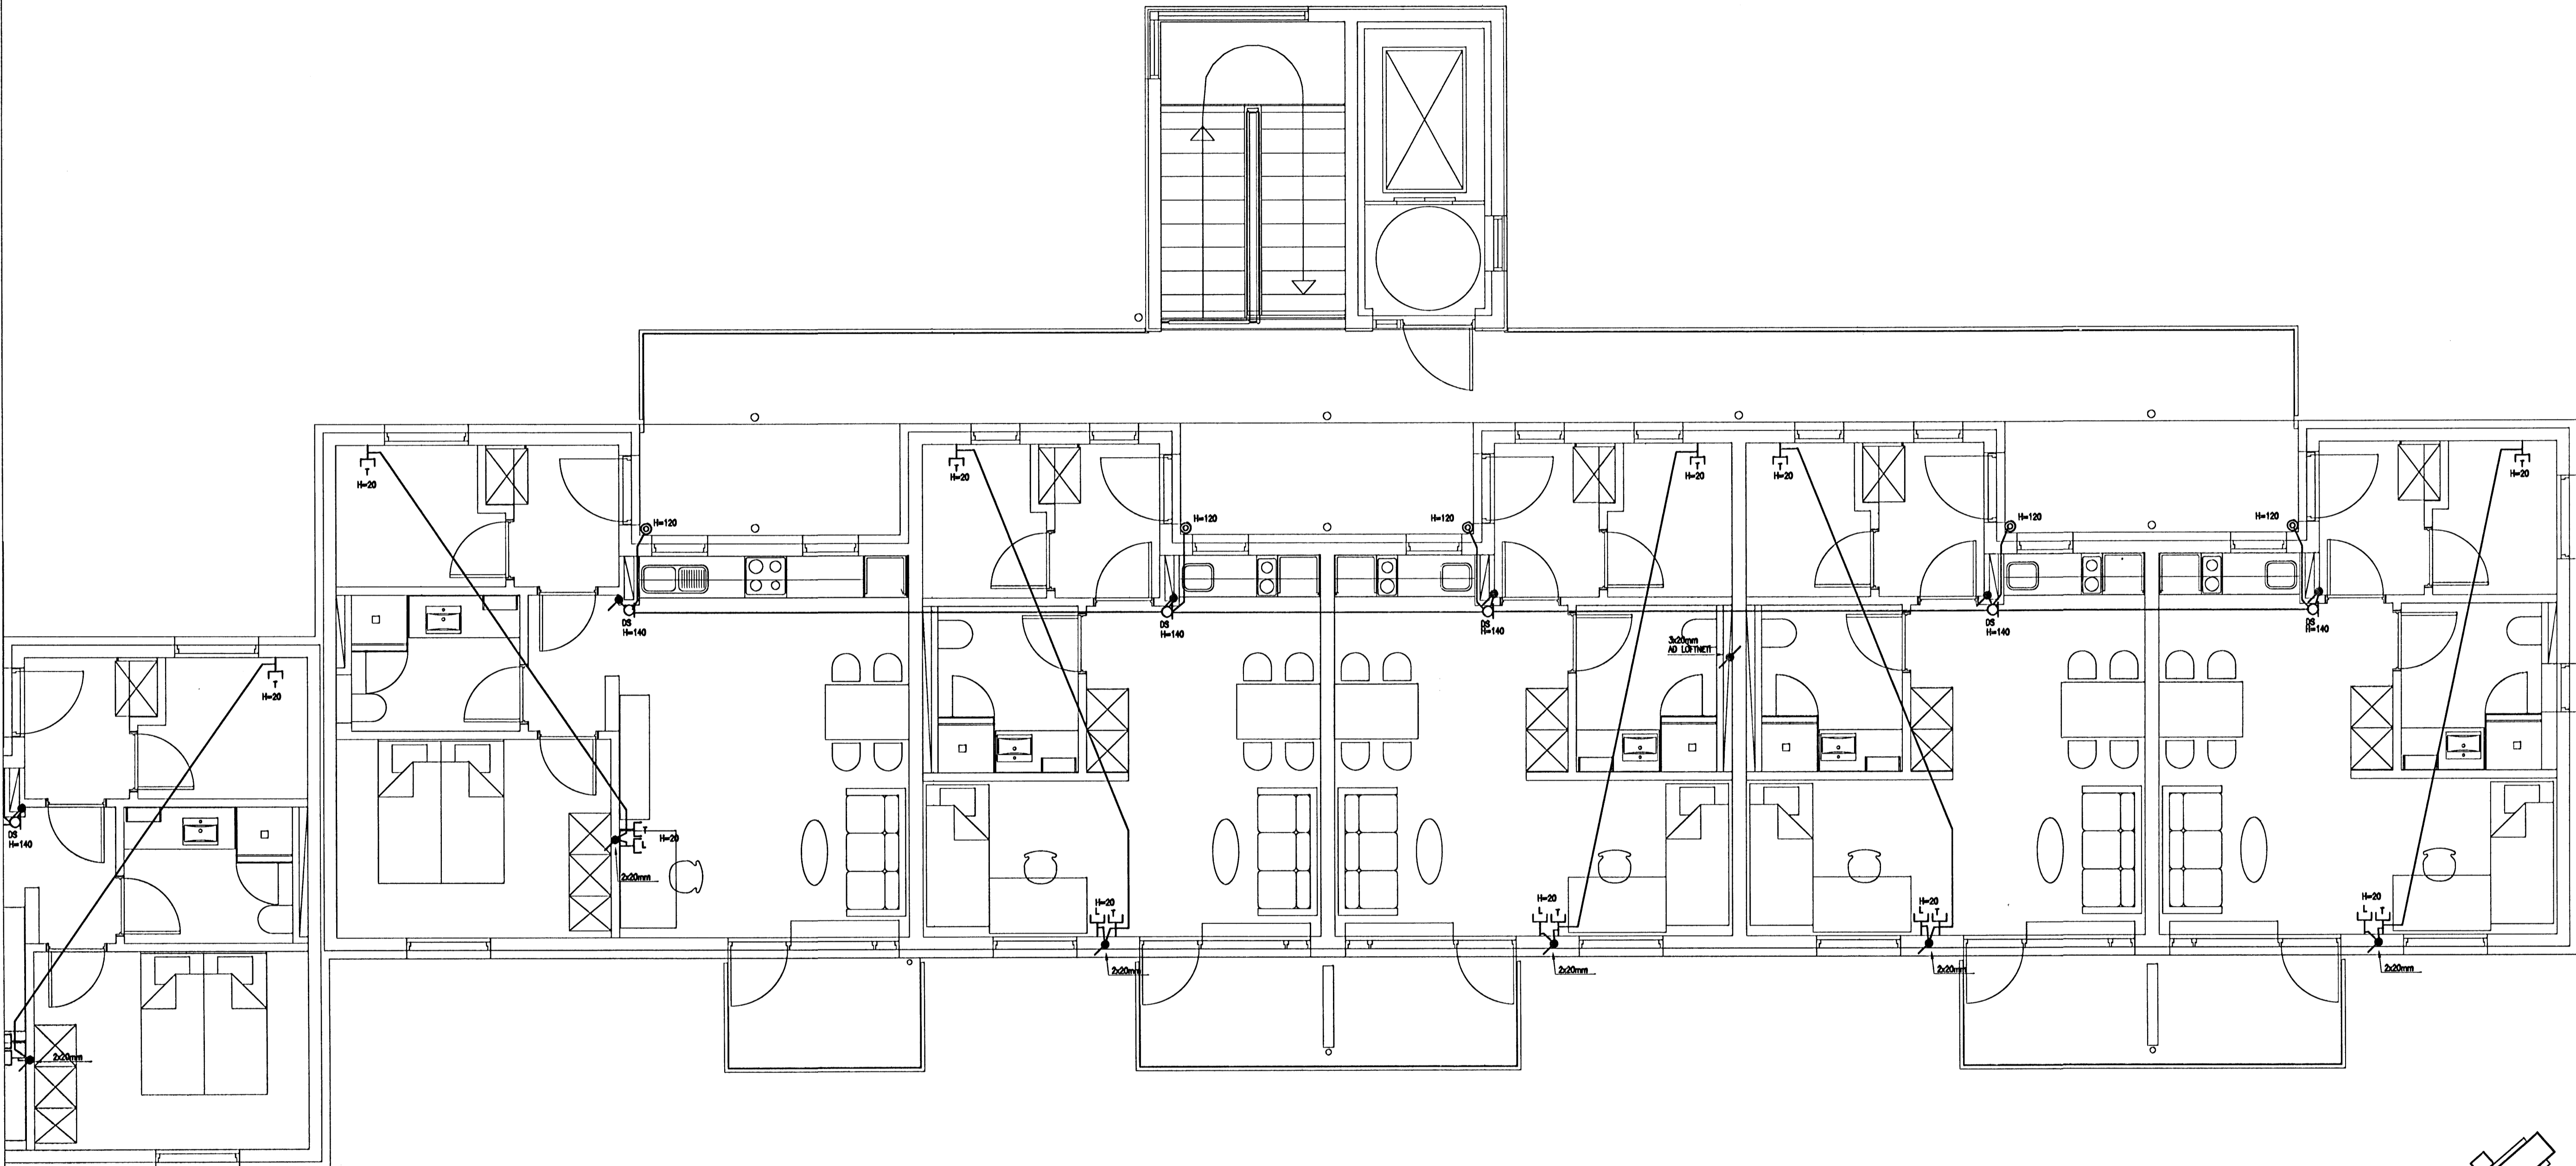

*Gísli Gíslason*  
 KL 1, 5857-4809

**RTK**  
 RAÐTEIKNISTOFA  
 THOMAS KAABER

SKÓLAVÖRÐUSTÍG 3  
 S: 552 1266 FAX: 552 8268  
 E-MAIL: rtk@ak3.is  
 KT: 420198-2999

**BJARKAVELLIR 5B OG 5C**  
**HAFNARFIRDI**  
 FULLNADARTEIKNING  
 GRUNNMYND 4. HÆÐAR  
 SMÁSPENNULAGNIR

d. 28.09.06	BL18	AF26	MKV1:50
H. JPH	T. JPH	Y. TK	
SAMP. <i>Thomas Kaaber</i>	VERKNR. 1176	TEIKNR. S-08	