
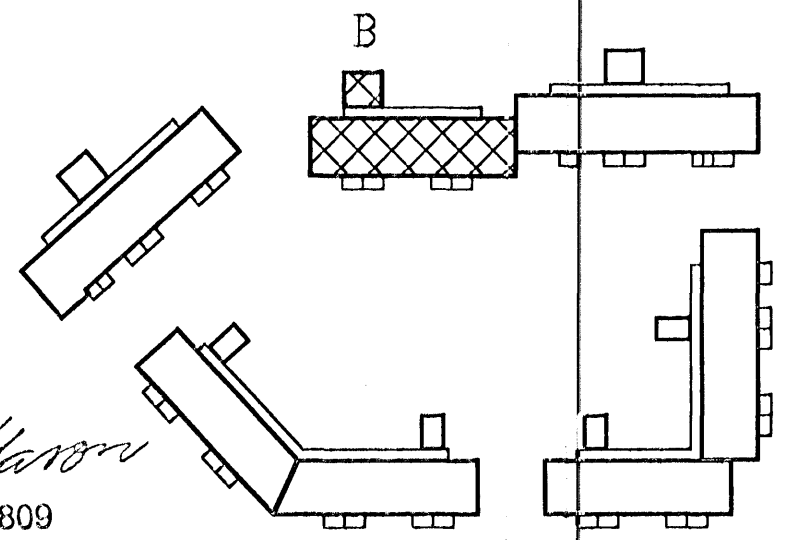


B

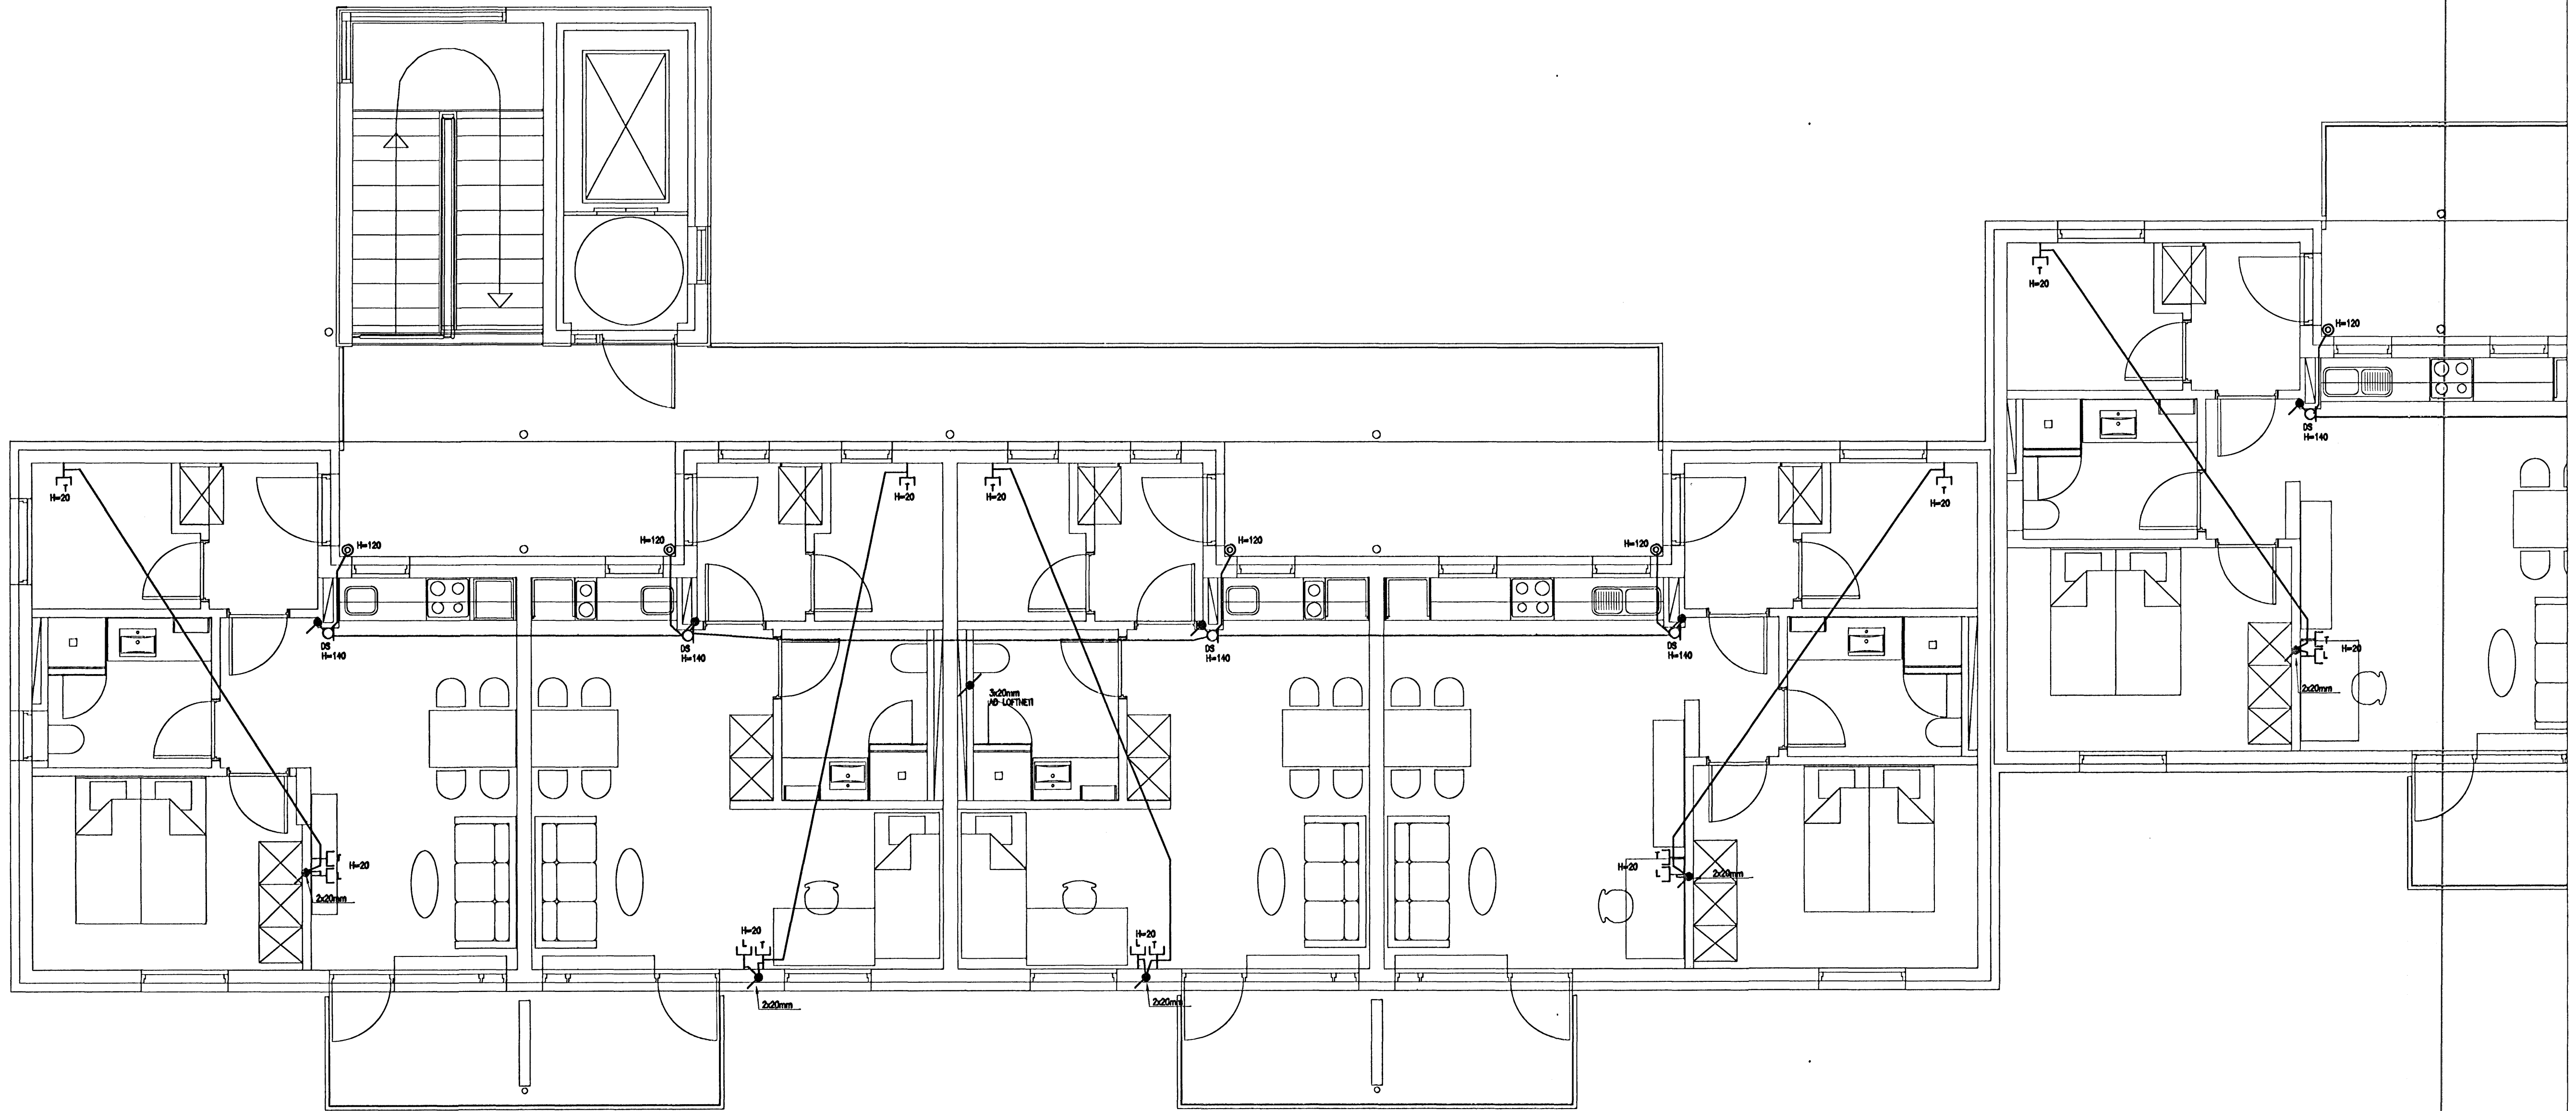

Gyðis Bryndís
 KT. 1/3857-4809

RTK RAFTEIKNISTOFA THOMAS KAABER <small>SKÓLAVÖRÐUSTÍG 3 S: 552 1266 FAX: 552 8266 E-MAIL: rtk@sk3.is KT: 420198-2999</small>	BJARKAVELLIR 5B OG 5C HAFNARFIRÐI FULLNADARTEIKNING GRUNNMYND 4. HÆÐAR SMÁSPENNULAGNIR		
	d. 28.09.06 bl.17 af 26 mkv.1:50	H. JbH	T. JbH
SAMP. <i>Thomas Kaaber</i>	VERKNR. 1176	TEIKNR. S-07	