
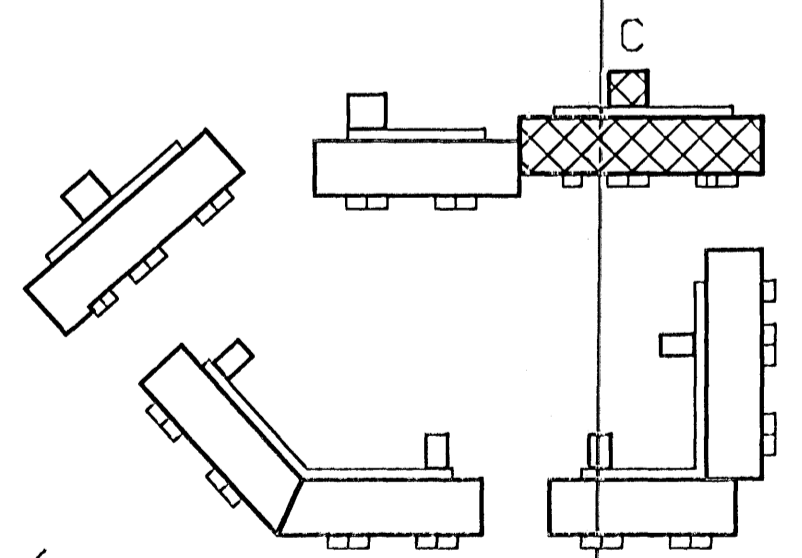


C

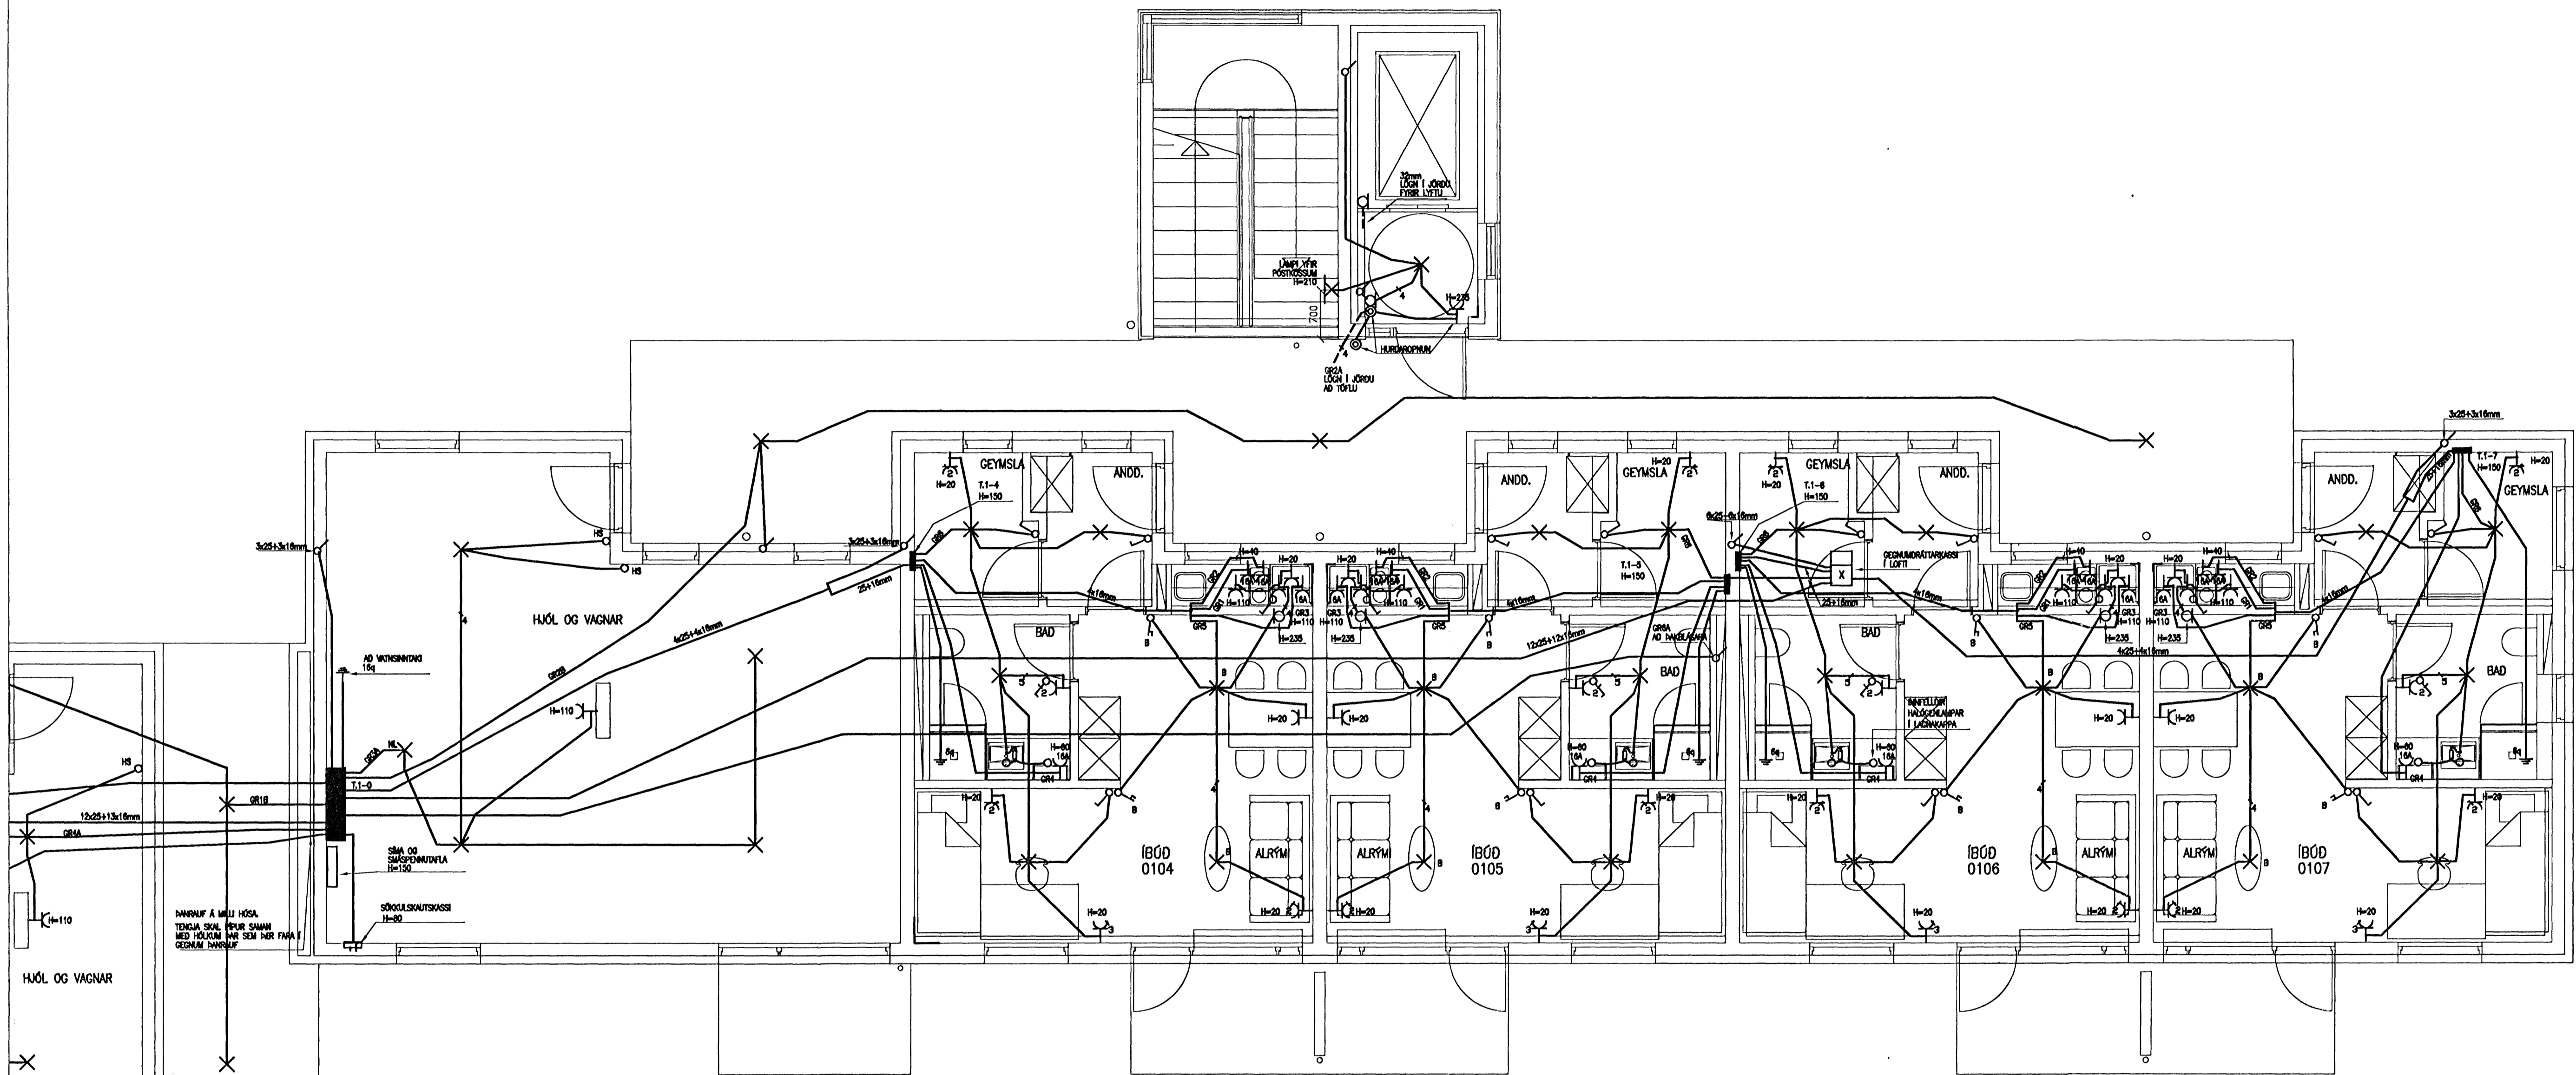

Gjóni Gjónsson
 Kt. 160657-4809

RAK
 RAÐTEIKNISTOFA
 THOMAS KAABER

SKÓLAVÖRÐUSTIG 3
 S: 552 1266 FAX: 552 8266
 E-MAIL: rtk@sk3.is
 KT: 420198-2999

BJARKAVELLIR 5B OG 5C
HAFNARFIRÐI
 FULLNADARTEIKNING
 GRUNNMYND 1. HÆÐAR
 RAFLAGNIR

D. 28.09.06	BL04	AF.26	MKV.1:50
H. JÐH	T. JÐH	Y. TK	
SAMP. <i>Thomas Kaaber</i>	VERKNR. 1176	TEKN.NR. R-02	