
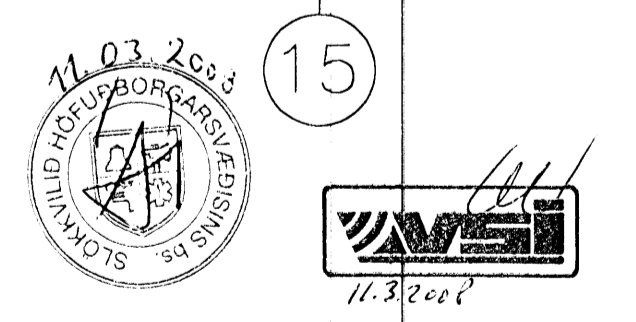


- TÁKN Á ELDVARNARUPPDRETTI**
- REYKSKYNJAR
 - ELDTÉFJANDI VEGGUR
 - EI-CS30 HURDIR: C = SJÁLFLOKANDI
S = REYKÉTT
 - ÚT → MERKTUR OG NEYDARLÝSTUR ÚTGANGUR
 - BRUNASLANGA

Úr Gildi

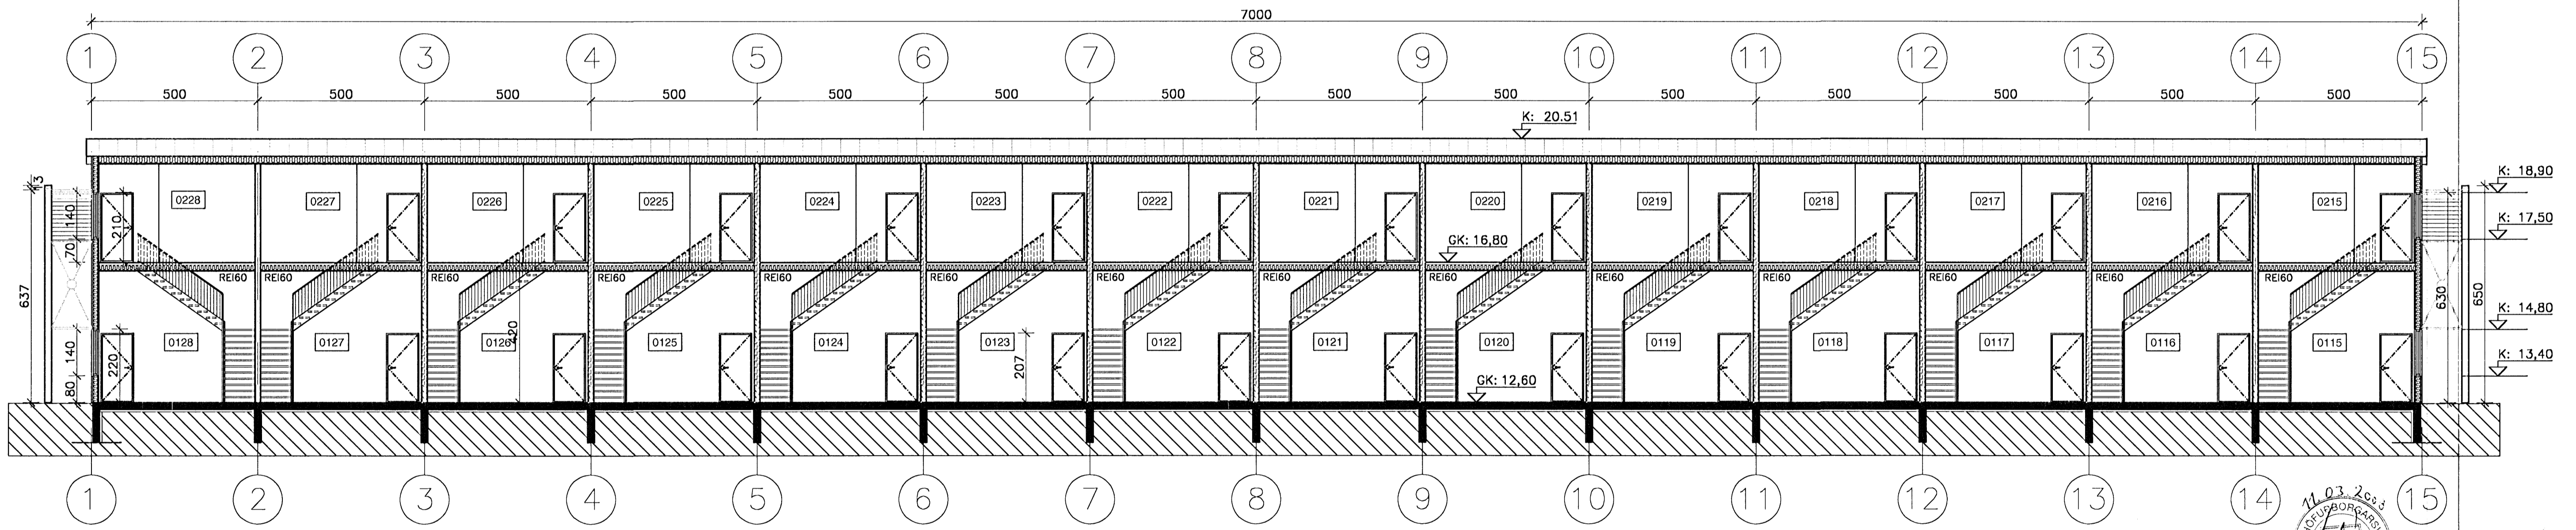

1. 10.03.08 Spjallur rýma. Löngvegur 1 málur 2.haf		DKK
Númer Daga:		Söm.
HETT VERR:		
Steinhella 14		
221, Hafnarfirði		
HETT TEKINGAR:		SKALI:
SNEIDINGAR		1:100
ÁVAÐ:	TEKNAÐ:	VERNAÐ:
DKK	DKK	1.097
SÁMFRÖÐ:		BRÝTINGAR:
David Karlsson		01
TEIKNISTOFAN H.R. ehf		DAGS:
Húsbýggingar og ráðgjöf		15.01.2007
David Karlsson		TEKNAÐ:
Byggingafræðingur BFI		05
Nafurás 2, 110 Reykjavík		
		SM: 567 6111
		FAX: 567 6111
		E-MAIL: dkk@homet.is
		KT: 231256-2539