


Sampykkt þann  
 05 MAI 2008  
 Byggingarfulltrúinn í Hafnarfirði  
 F.h. Hrólfur S. Gunnlaugsson

### Skógarás F

#### hnitaskrá

	austur	norður
L 103	356612,961	397471,254
L 104	356622,667	397492,068
G 114	356650,723	397483,646
G 115	356647,121	397474,707
G 116	356639,697	397458,787
H 1	356630,358	397475,149
H 2	356633,701	397482,318
H 3	356630,982	397483,586
H 4	356632,525	397486,895
H 5	356640,563	397470,391
H 6	356643,433	397476,545
H 7	356640,714	397477,813
H 8	356643,423	397483,624
(H 9)	356646,327	397482,752

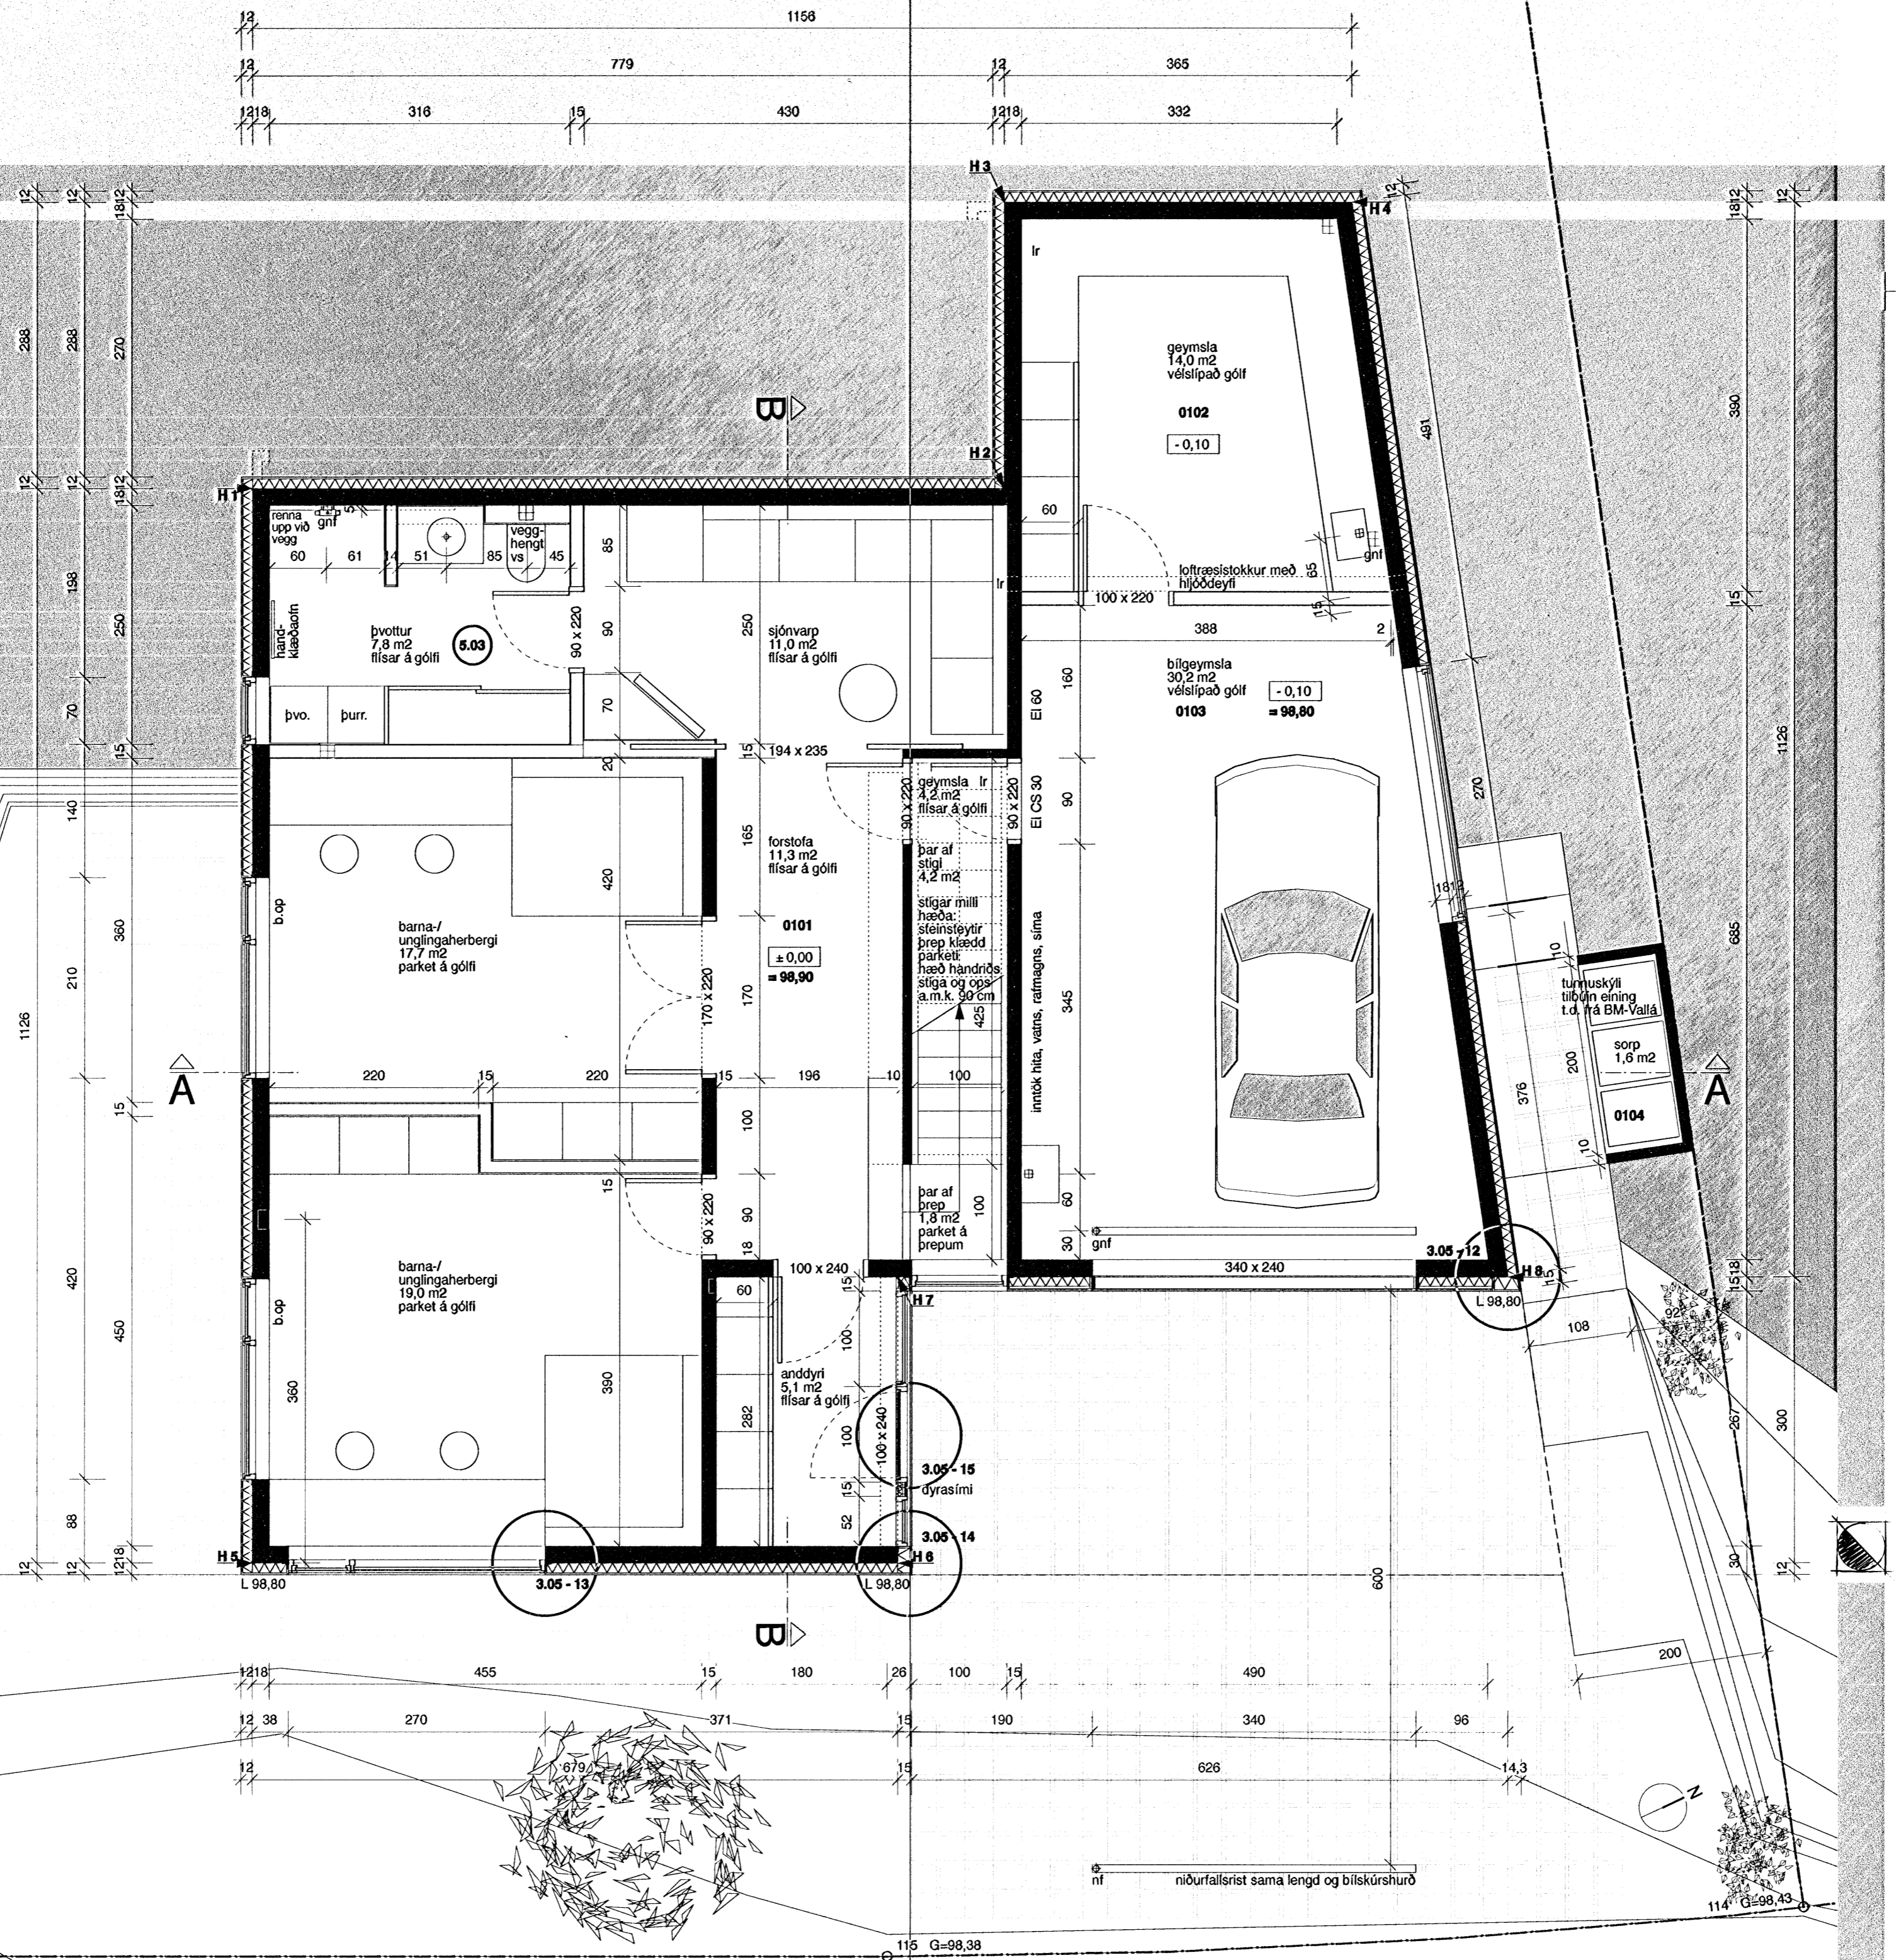

### Vinnustofan Þverá ehf

Skólavörðustíg 12 • 101 Reykjavík • sími 5514060 • fax 5614060 • arkverk.is

#### Skógarás F, Ásland, Hafnarfjörður

teikning: grunnmynd neðri hæðar og snið


hannað: VB verknr.: 1.145

teiknað: ML kvarði: 1.50 (A2)

breytt: ... dags: apríl 2008

yfirfarð: Valdis Bjarnadóttir arkitekt FAI, FSSA

tólvuskrá: Skógarás F 1/50 blaðnr.: 2.02

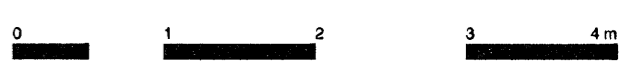

grunnmynd neðri hæð