





H1 1stk úthurð,
vinstri hengd
Opnast inn

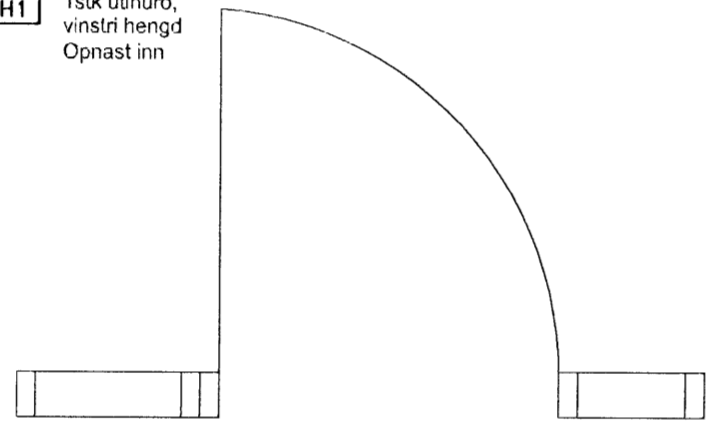


H2 2stk svalahurð,
vinstri hengd
Opnast út

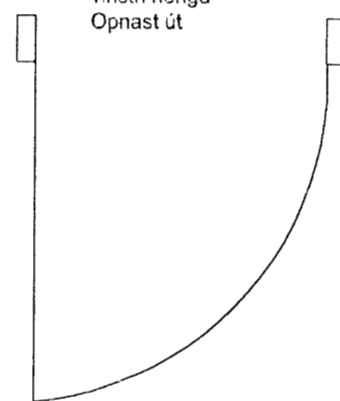

H3 2stk úthurð,
vinstri hengd
Opnast út

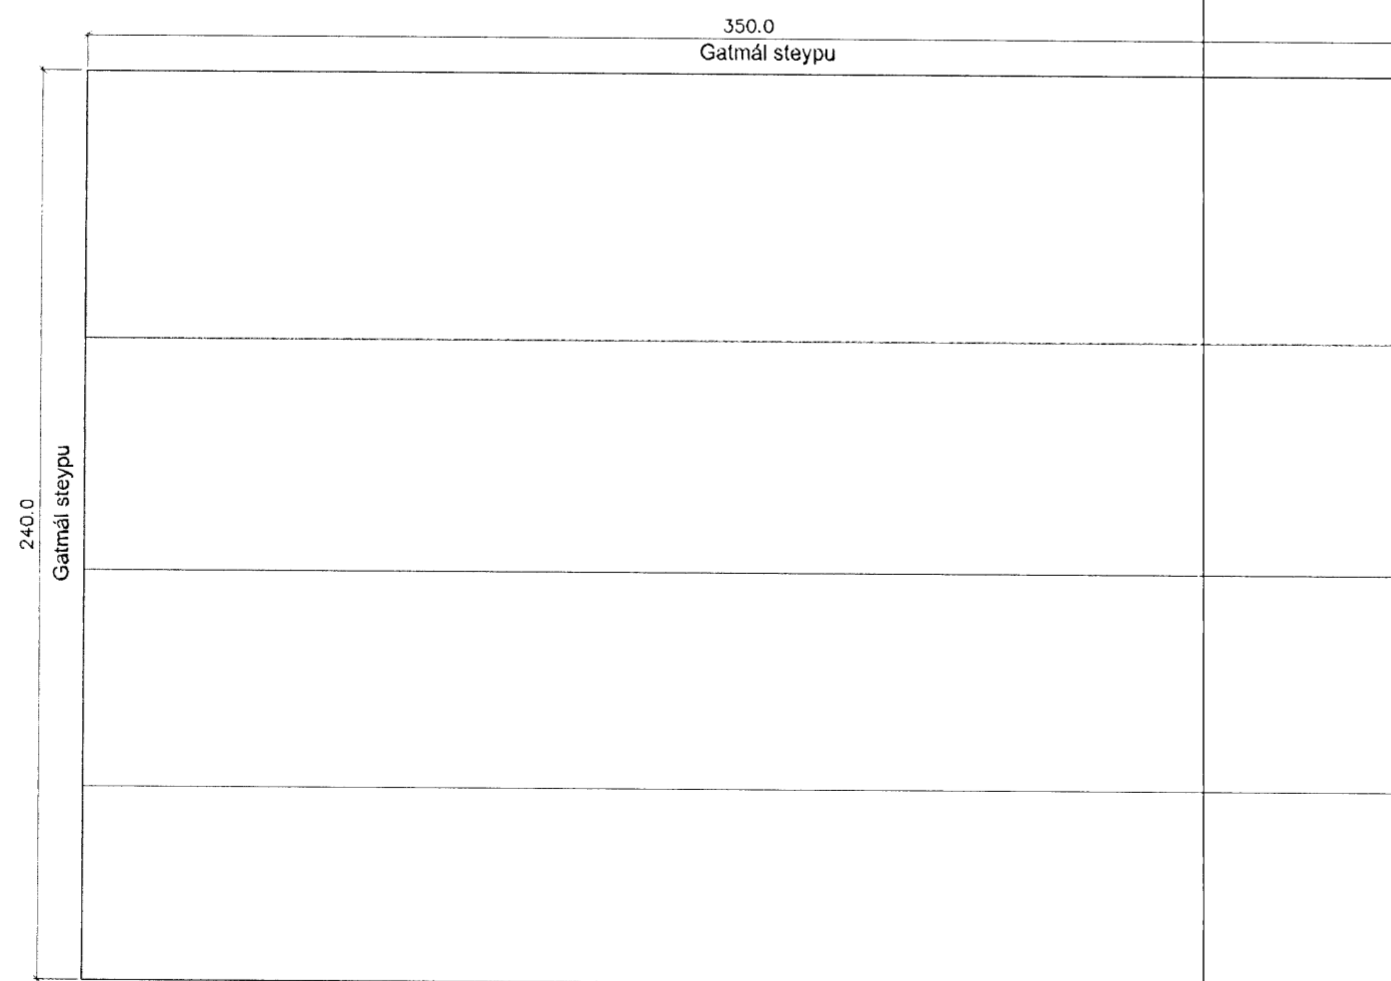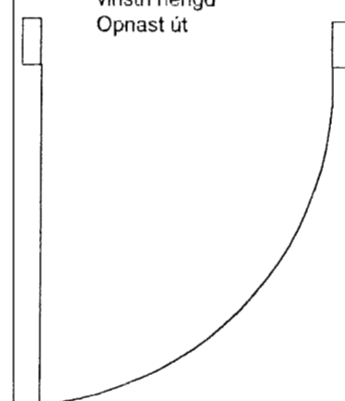

1stk bilsskúrshurð
Opnast upp

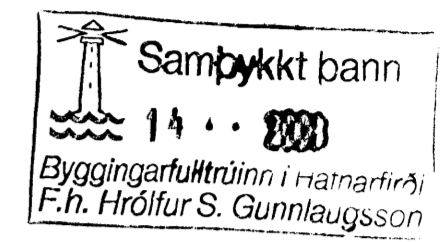

C:
B:
A:


BREYTINGAR:

DAGS:

BREKKUÁS 19, HAFNARFIRÐI

YFIRLITSTEIKNING
GLUGGA OG HURÐA YFIRLIT

VERK:
KVARÐI: 1:20
DAGS: 12.10.07
TEIKN: RH
SKRÁ:

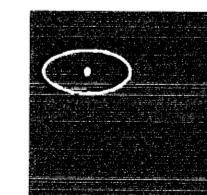

KOLLGÁTA
arkitektúr - hönnun
Kaupvangsstr. 29, 600 Akureyri
Símar: 462 7881 - 862 7881
Netfang: kollgata@kollgata.is

Logi Már Einarsson arkitekt faí kt. 210864 - 2969