


Hnit á húshornum og módúllinum.

Heiti	X-hnit	Y-hnit
A1	355.579,200	399.601,499
A10	355.594,332	399.659,105
G1	355.532,330	399.613,810
G10	355.547,462	399.671,416
HN1	355.585,382	399.599,772
HN2	355.600,564	399.657,571
HN3	355.547,391	399.671,538
HN4	355.546,997	399.670,041
HN5	355.527,663	399.671,008
HN6	355.524,893	399.615,660

Bygginguáritun  
Algræntur  
21 SEP 2006

ÚTGÁFA	DAGSETNING	TEIKNAD	YFIRFARID	SAMBYKKT
EDU	BREYTINGAR			

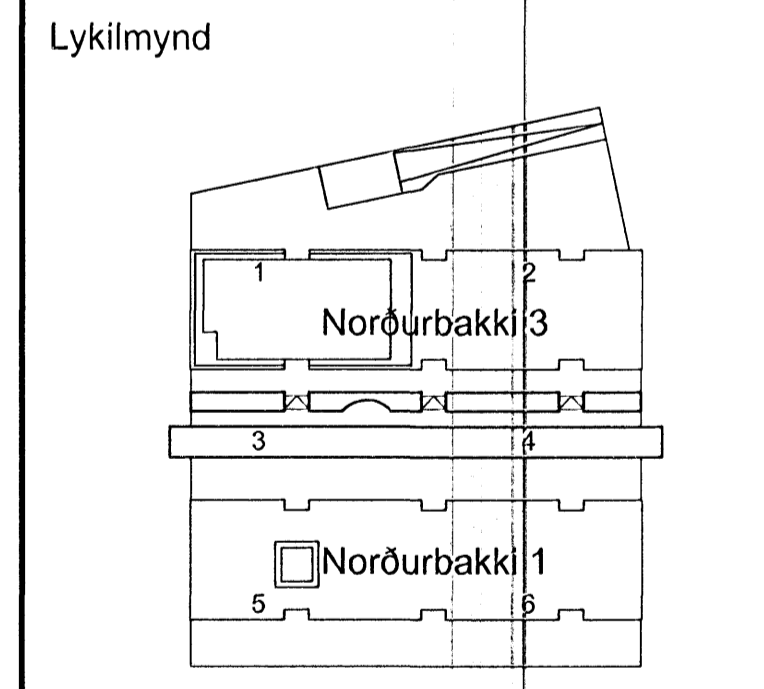

HÁNNAD:	S&J	DAGS.:	24.05.2006
TEIKNAD:	S&J	KVARDI:	1:150
YFIRF.:	ÞeL	VERK NR.:	5275
SKRÁ:	b-00-10.dwg	TEIKN.NR.:	B-00-10
SAMP.:	090954-2459		

FRUMSTÆRD BLADS A1  
BLADSTÆRD A3, MINNKUN 1:2

Norðurbakki 1 og 3  
Burdarvirki  
Undirstöður - Botnplata  
Yfirlitsmynd

**FJARHITUN HF**  
VERKFRÆÐISTOFA

SUDURLANDSBRAUT 4 108 REYKJAVIK NETFANG: fjarhitun@fjarhitun.is  
SÍMI 578 4500 - FAX 578 4599 VEFSDÁ: www.fjarhitun.is  
KENNITALA: 700186-1649