
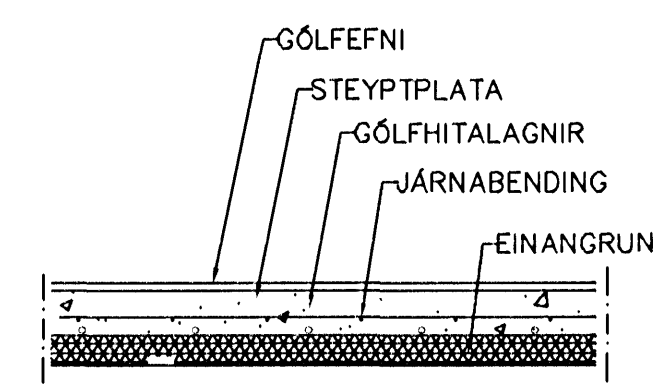


DAGS. JÚNÍ. 2006
 VERK NR. 2513
 TEIKN. NR. 2-09
 HANNAÐ SIG. ÞORLEIFSS. KT. 241148-3009
 TEIKNAD G.H.
 YFIRFARIÐ

TÆKNIÞJÓNUSTA SIGURDAR ÞORLEIFSSONAR ehf
 STRANDGÖTU 11 220 HAFNARFIRÐI
 Sími 555-4255 FAX 565-2875
 E-mail ts@simnet.is
 kt: 440693-2539

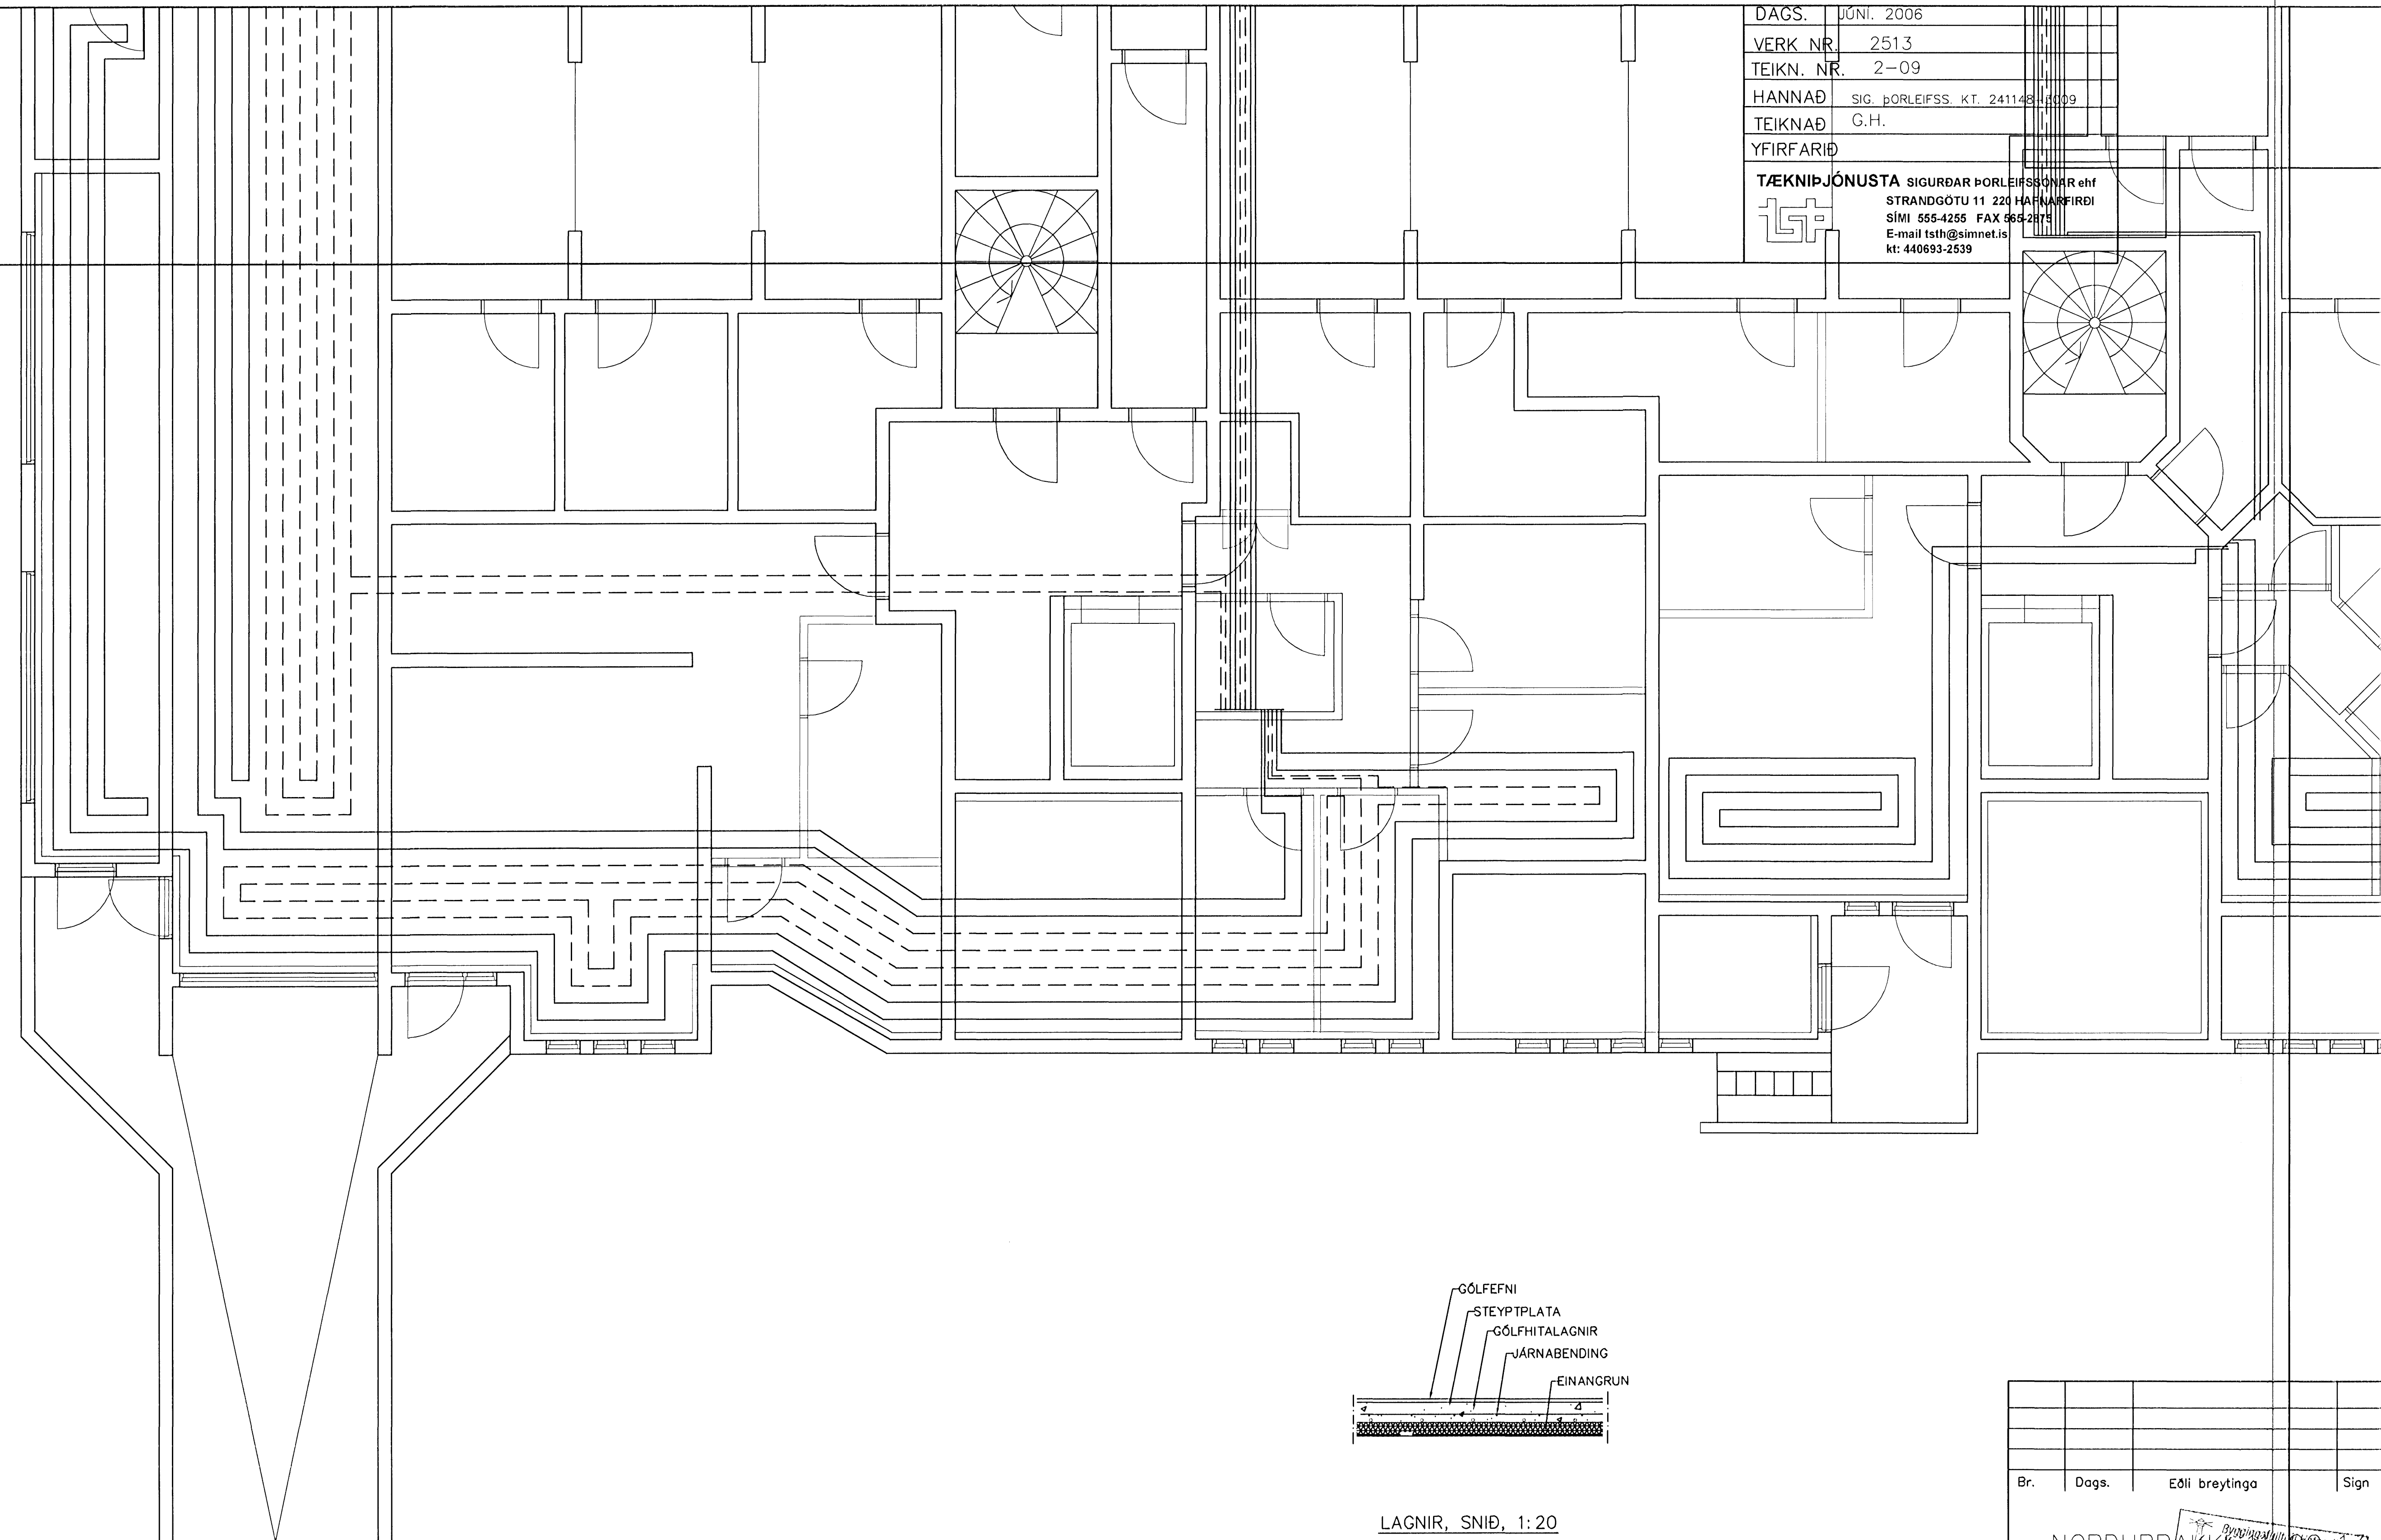

LAGNIR, SNÍÐ, 1:20

GÓLFHITALAGNIR
 25x2.5 Pe-PEX c/c250
 SJÁ SNÍÐ

Br.	Dags.	Eðli breytinga	Sign
NORDURBAKK HAFNARFIRÐI 12 SEP 2006 GÓLFHITI KJALLARA			
MKV. 1:50 1:20			
DAGS. JÚNÍ. 2006			
VERK NR. 2513			
TEIKN. NR. 2-11			
HANNAÐ SIG. ÞORLEIFSS. KT. 241148-3009			
TEIKNAD G.H.			
YFIRFARIÐ			
TÆKNIÞJÓNUSTA SIGURDAR ÞORLEIFSSONAR ehf STRANDGÖTU 11 220 HAFNARFIRÐI Sími 555-4255 FAX 565-2875 E-mail ts@simnet.is kt: 440693-2539			