


Samþykkt þann
 03 MAY 2012
 Byggingafulltrúinn í Hafnarbrú
 F.h. Sigurður Steinar Jónsson

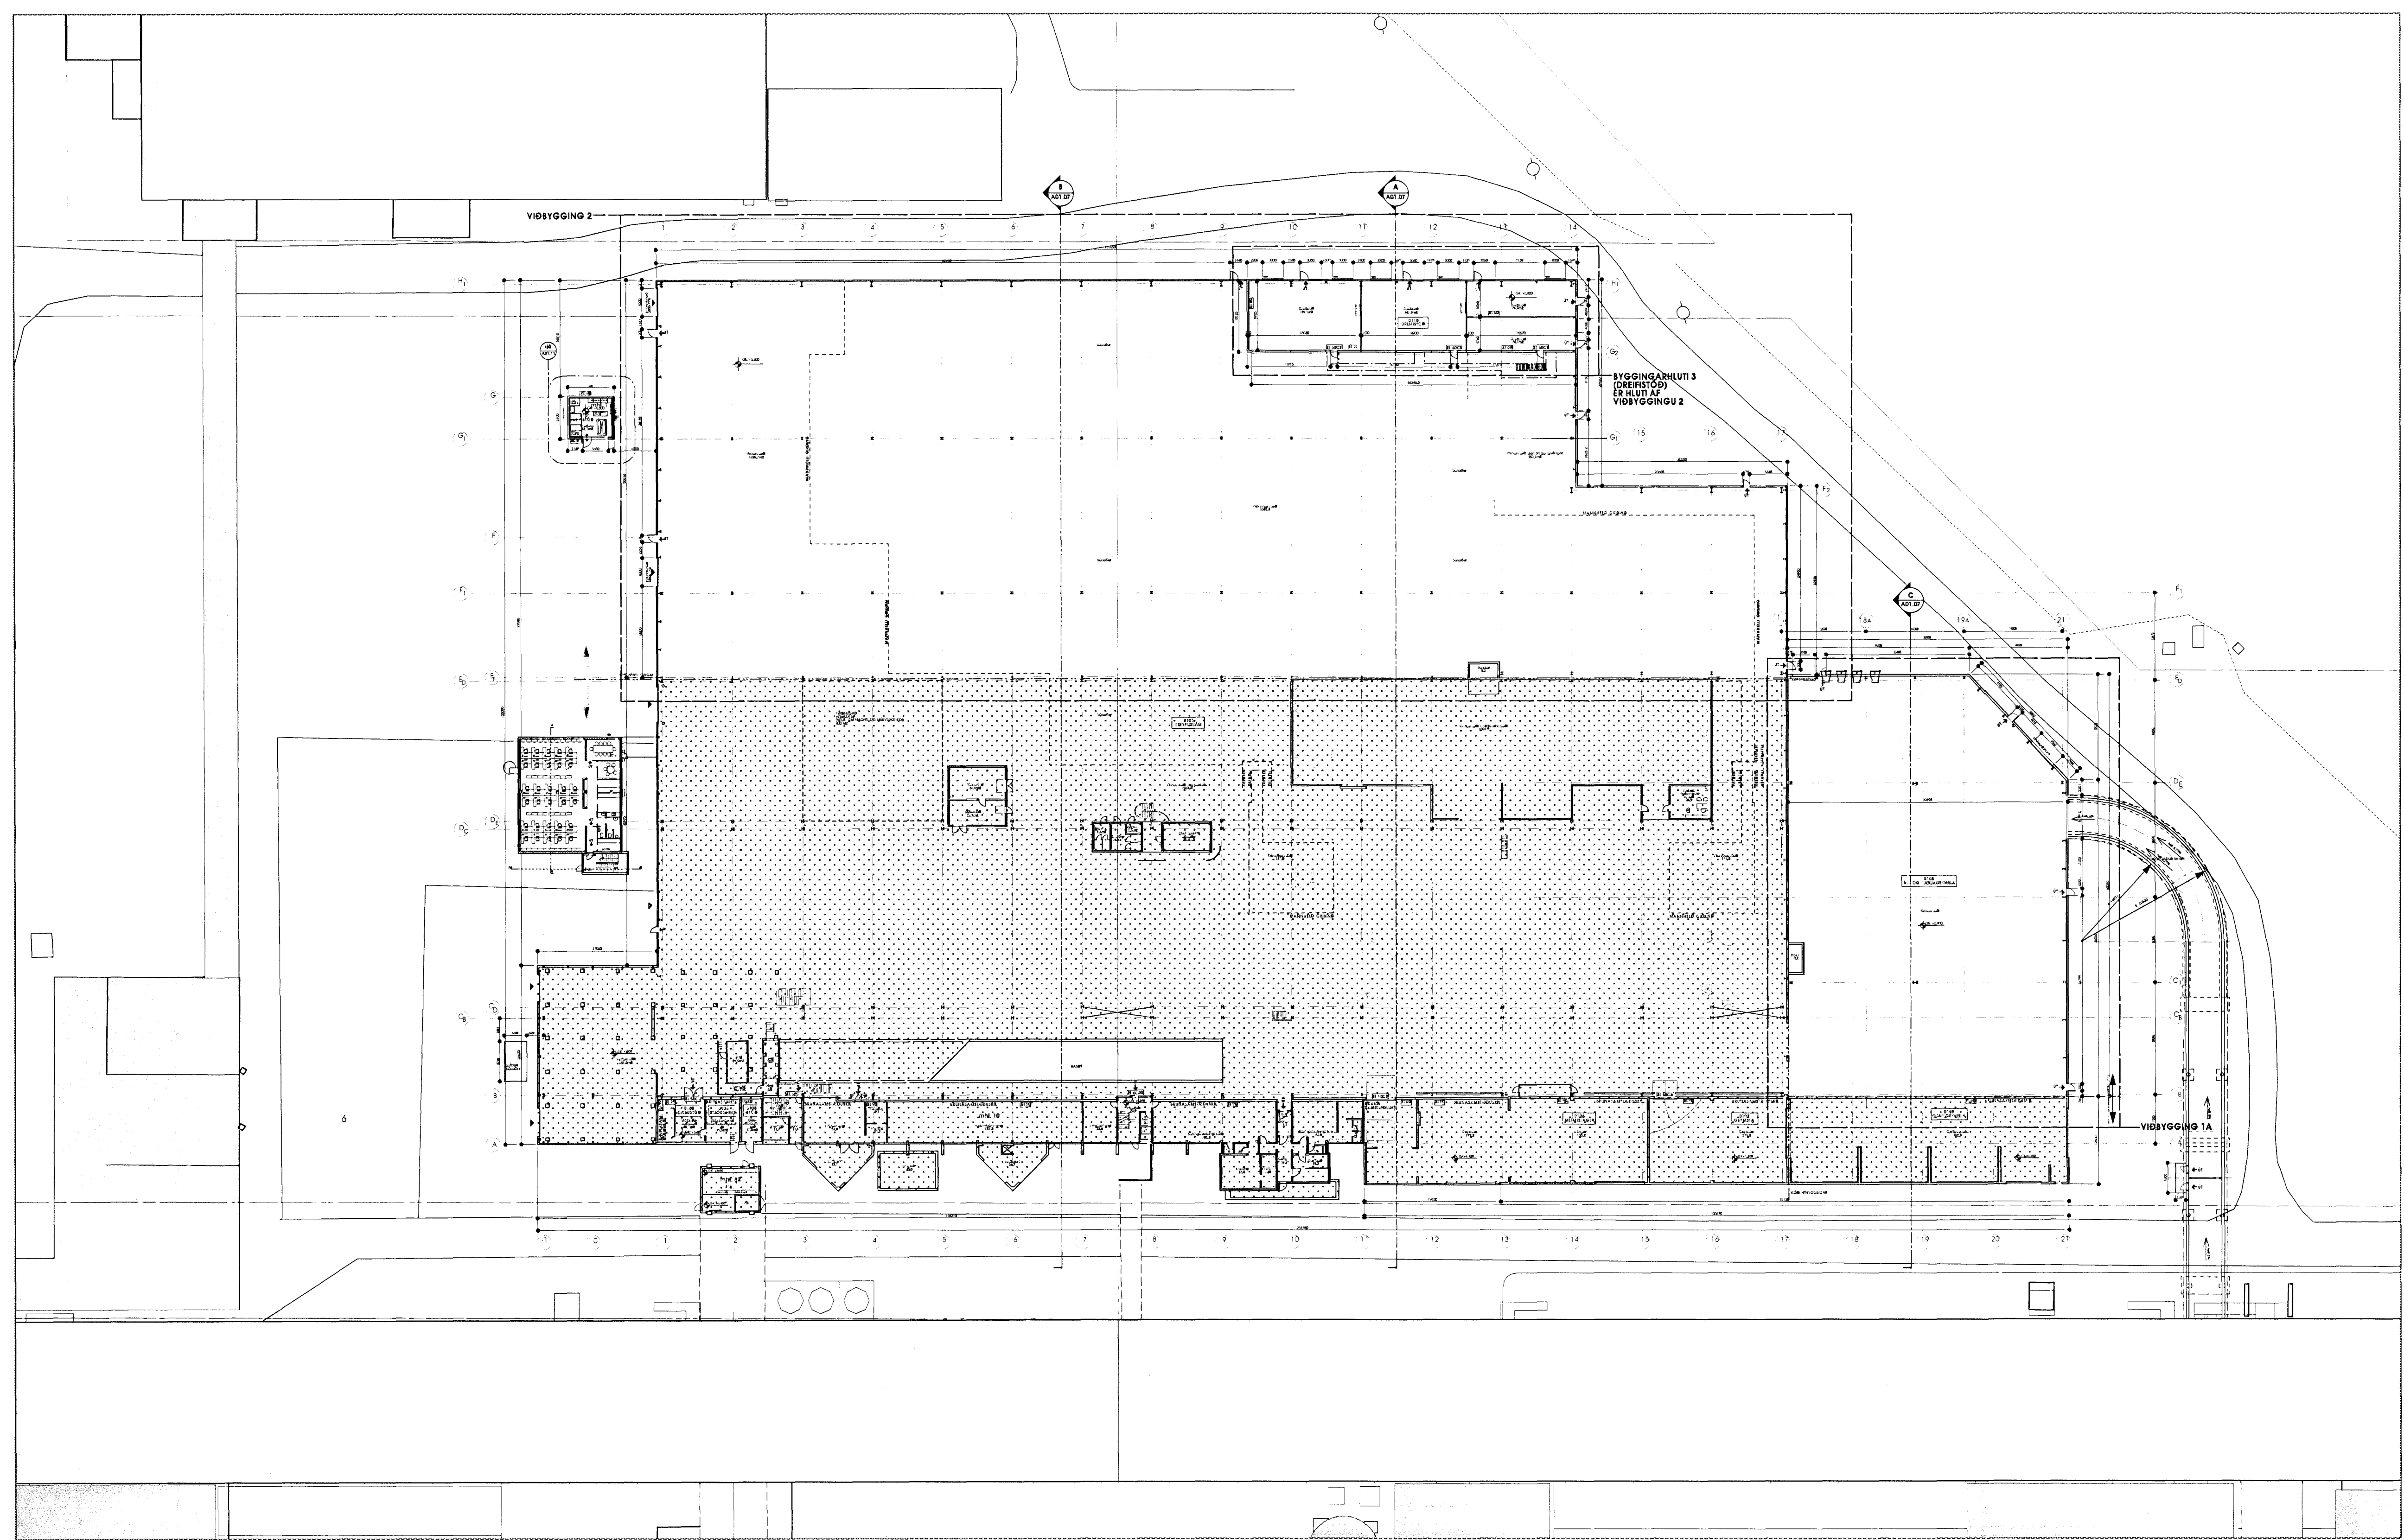

1 GRUNNMYND / YFIRLITSMYND
 m.kv. 1:500

3.4.2012
 HEILINGDISEFTIRLIT
 HAFNARFIJÐAR-
 OG RÖNNVASSVEDIS
 GARDURGERÐ 210 Gardurbe
R. Stefánsson

28.03.2012
SI

Skýringar: Legend:		This drawing is the property of Rio Tinto Alcan Iceland Ltd and handed out for personal use only. It may neither be copied nor made available to others without permission of Rio Tinto Alcan Iceland Ltd. The receiver is liable for any misuse. Stærð: A1 Mkv: 1:500 Format: Scale: Dimensions without tolerances according to ISO 2768-1 medium.		Dagsetning / Date 15.06.2010	Teikn / Drawn UDM/BBJ	STÆKKUN STEYPUKÁLANS GRUNNMYND - YFIRLIT	Flokkur nr. / Class no. / Blað nr. / Sheet no. / Næsta bl. nr. / Next sheet no.
				Hannað / Designed SK			Teikn nr. / Ccno. / Búrn. nr. / Eq. no. 6010 01226
				Verktaki / Supplier GLÁMA-KIM	Teg. teikningar / Dwg. type: ADALUPPDRATTUR Architectural: Building Application	AKS UL1	
				Teikn. nr. verktaka / Supplier drw. no. A01.03			
				Samþykkt / Approved	Yfir / Chkd SK		ISAL Teikn. nr. / ISAL / Dwg. no. of ISAL 253303
				HLUTI AF / Part of:			ISAL Breyti / Rev. A
				Útg. nr. / Rev. no.	Lýsing / Description		ISAL Yfirfarið og skráð, dags. / ISAL Checked, date
				Dagsetning / Date	Han/Tkn / Des/Draw		ISAL Samþykkt, dags. / ISAL Approval, date
				Yfir / Chkd	Notk. heim / Suppl. Rep.		
				Notk. heim / ISAL Ref.			