


HELLISGATA


HNITASKRÁ:

x	y	
355617.591	399833.645	1
355612.990	399819.947	2
355612.460	399812.164	3
355616.970	399806.298	4
355617.370	399804.647	5
355629.150	399805.483	6
355630.532	399813.160	7
355635.667	399826.880	8
355650.704	399821.253	9
355648.214	399814.497	10
355627.237	399795.045	11
355650.671	399785.384	12
355653.972	399803.059	13
355651.834	399813.532	14
355654.266	399819.930	15
355667.848	399814.851	16
355662.279	399799.837	17

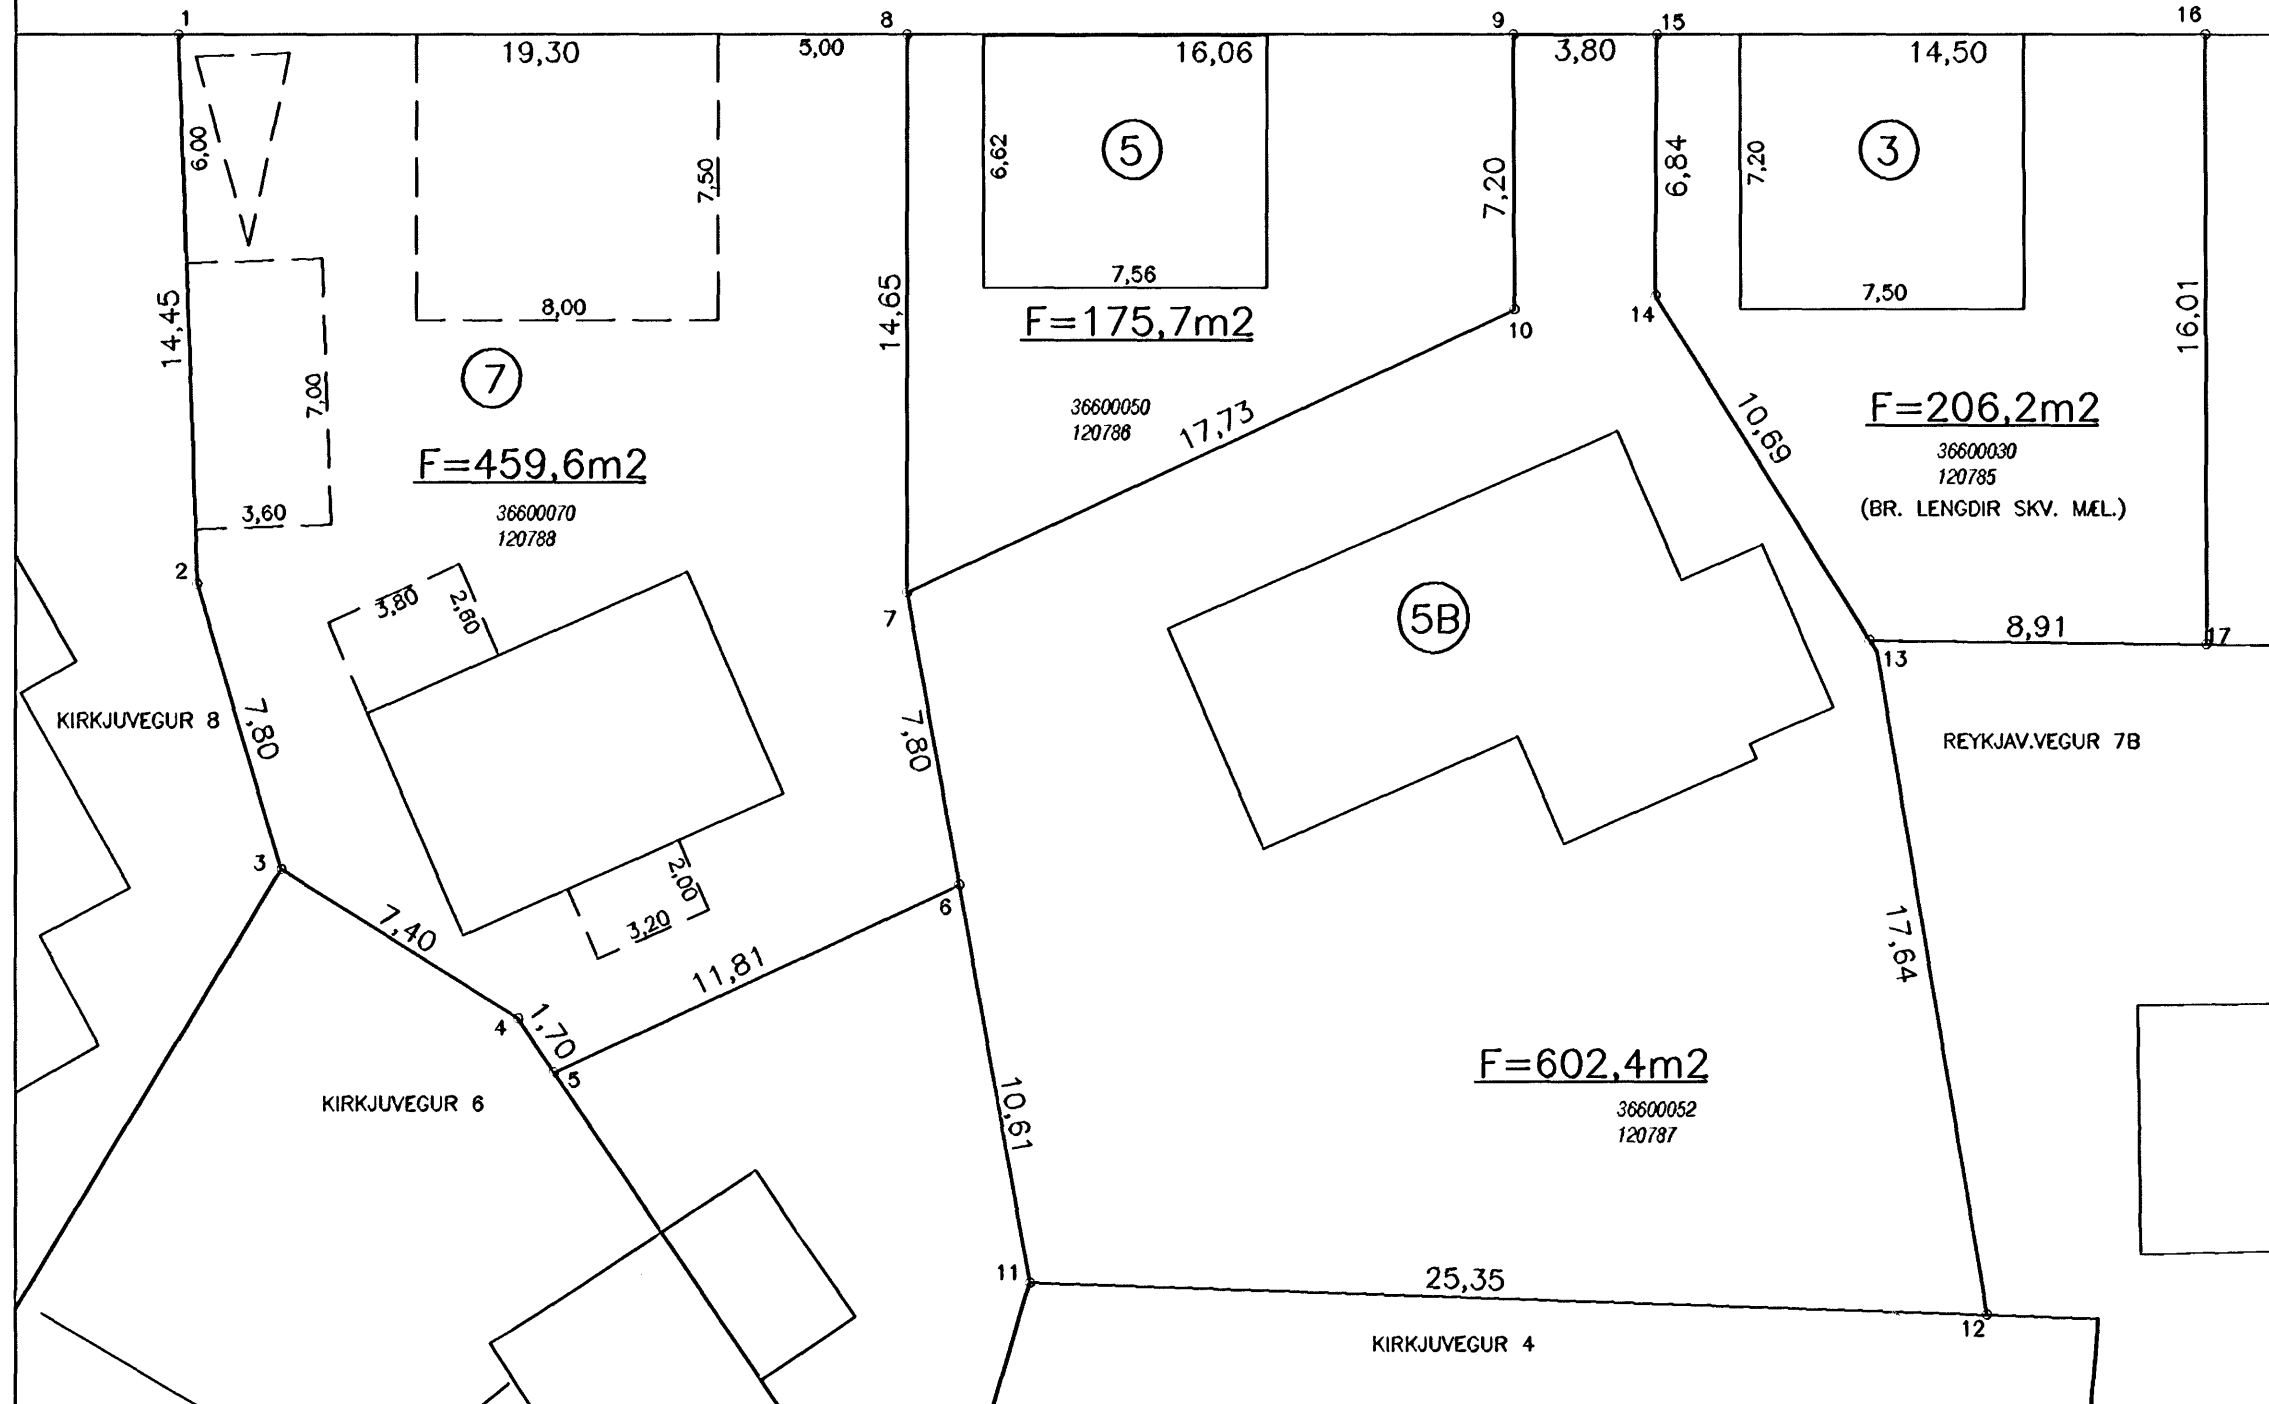

SKÝRINGAR:

- BYGGINGAREITUR
- ÚTLÍNUR BYGGINGA
- ▲ KVÖÐ UM BÍLASTÆÐI INNAN LÓÐAR
- F FLATARMÁL LÓÐAR
- 7 NÚMER LÓÐAR
- 10 HORNPUNKTAR LÓÐA
- 10000010 ÞJÓÐSKRÁRNÚMER
- 180351 LANDNÚMER

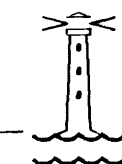

HAFNARFJARÐARBÆR
UMHVERFIS- OG TÆKNISVIÐ

HELLISGATA 5-7	
LÓÐARBLAÐ	21,773,2
Teikn.nr.: 151,078	
Mælt: IR	Samþykkt: HS /HS ^{4K}
Hannað:	M.kv.: 1:200
Teiknað: EJ	Dags.: MAÍ 2007
Breytt:	

BREYTINGAR:

BREYTT DEILISKIPULAG, HELLISGATA 7, SAMÞ. SKIPUL. OG BYGG.RÁÐI 10.5.2005
OG BÆJARSTJÓRN 315.2005, ÖÐLADIST GILDI 20.2.2006. NÝIR BYGGINGARREITIR