


HNITASKRÁ:

x	y	
23259.991	8947.019	1
23244.701	8947.842	2
23249.938	8909.457	3
23266.078	8910.017	4

HNIT: REYKJAVÍKUR-HNITAKERFI

x	y	
355800.159	399133.489	1
355815.463	399133.222	2
355807.974	399095.412	3
355791.895	399096.927	4

HNIT: LANDSHNITAKERFI ISNET-93

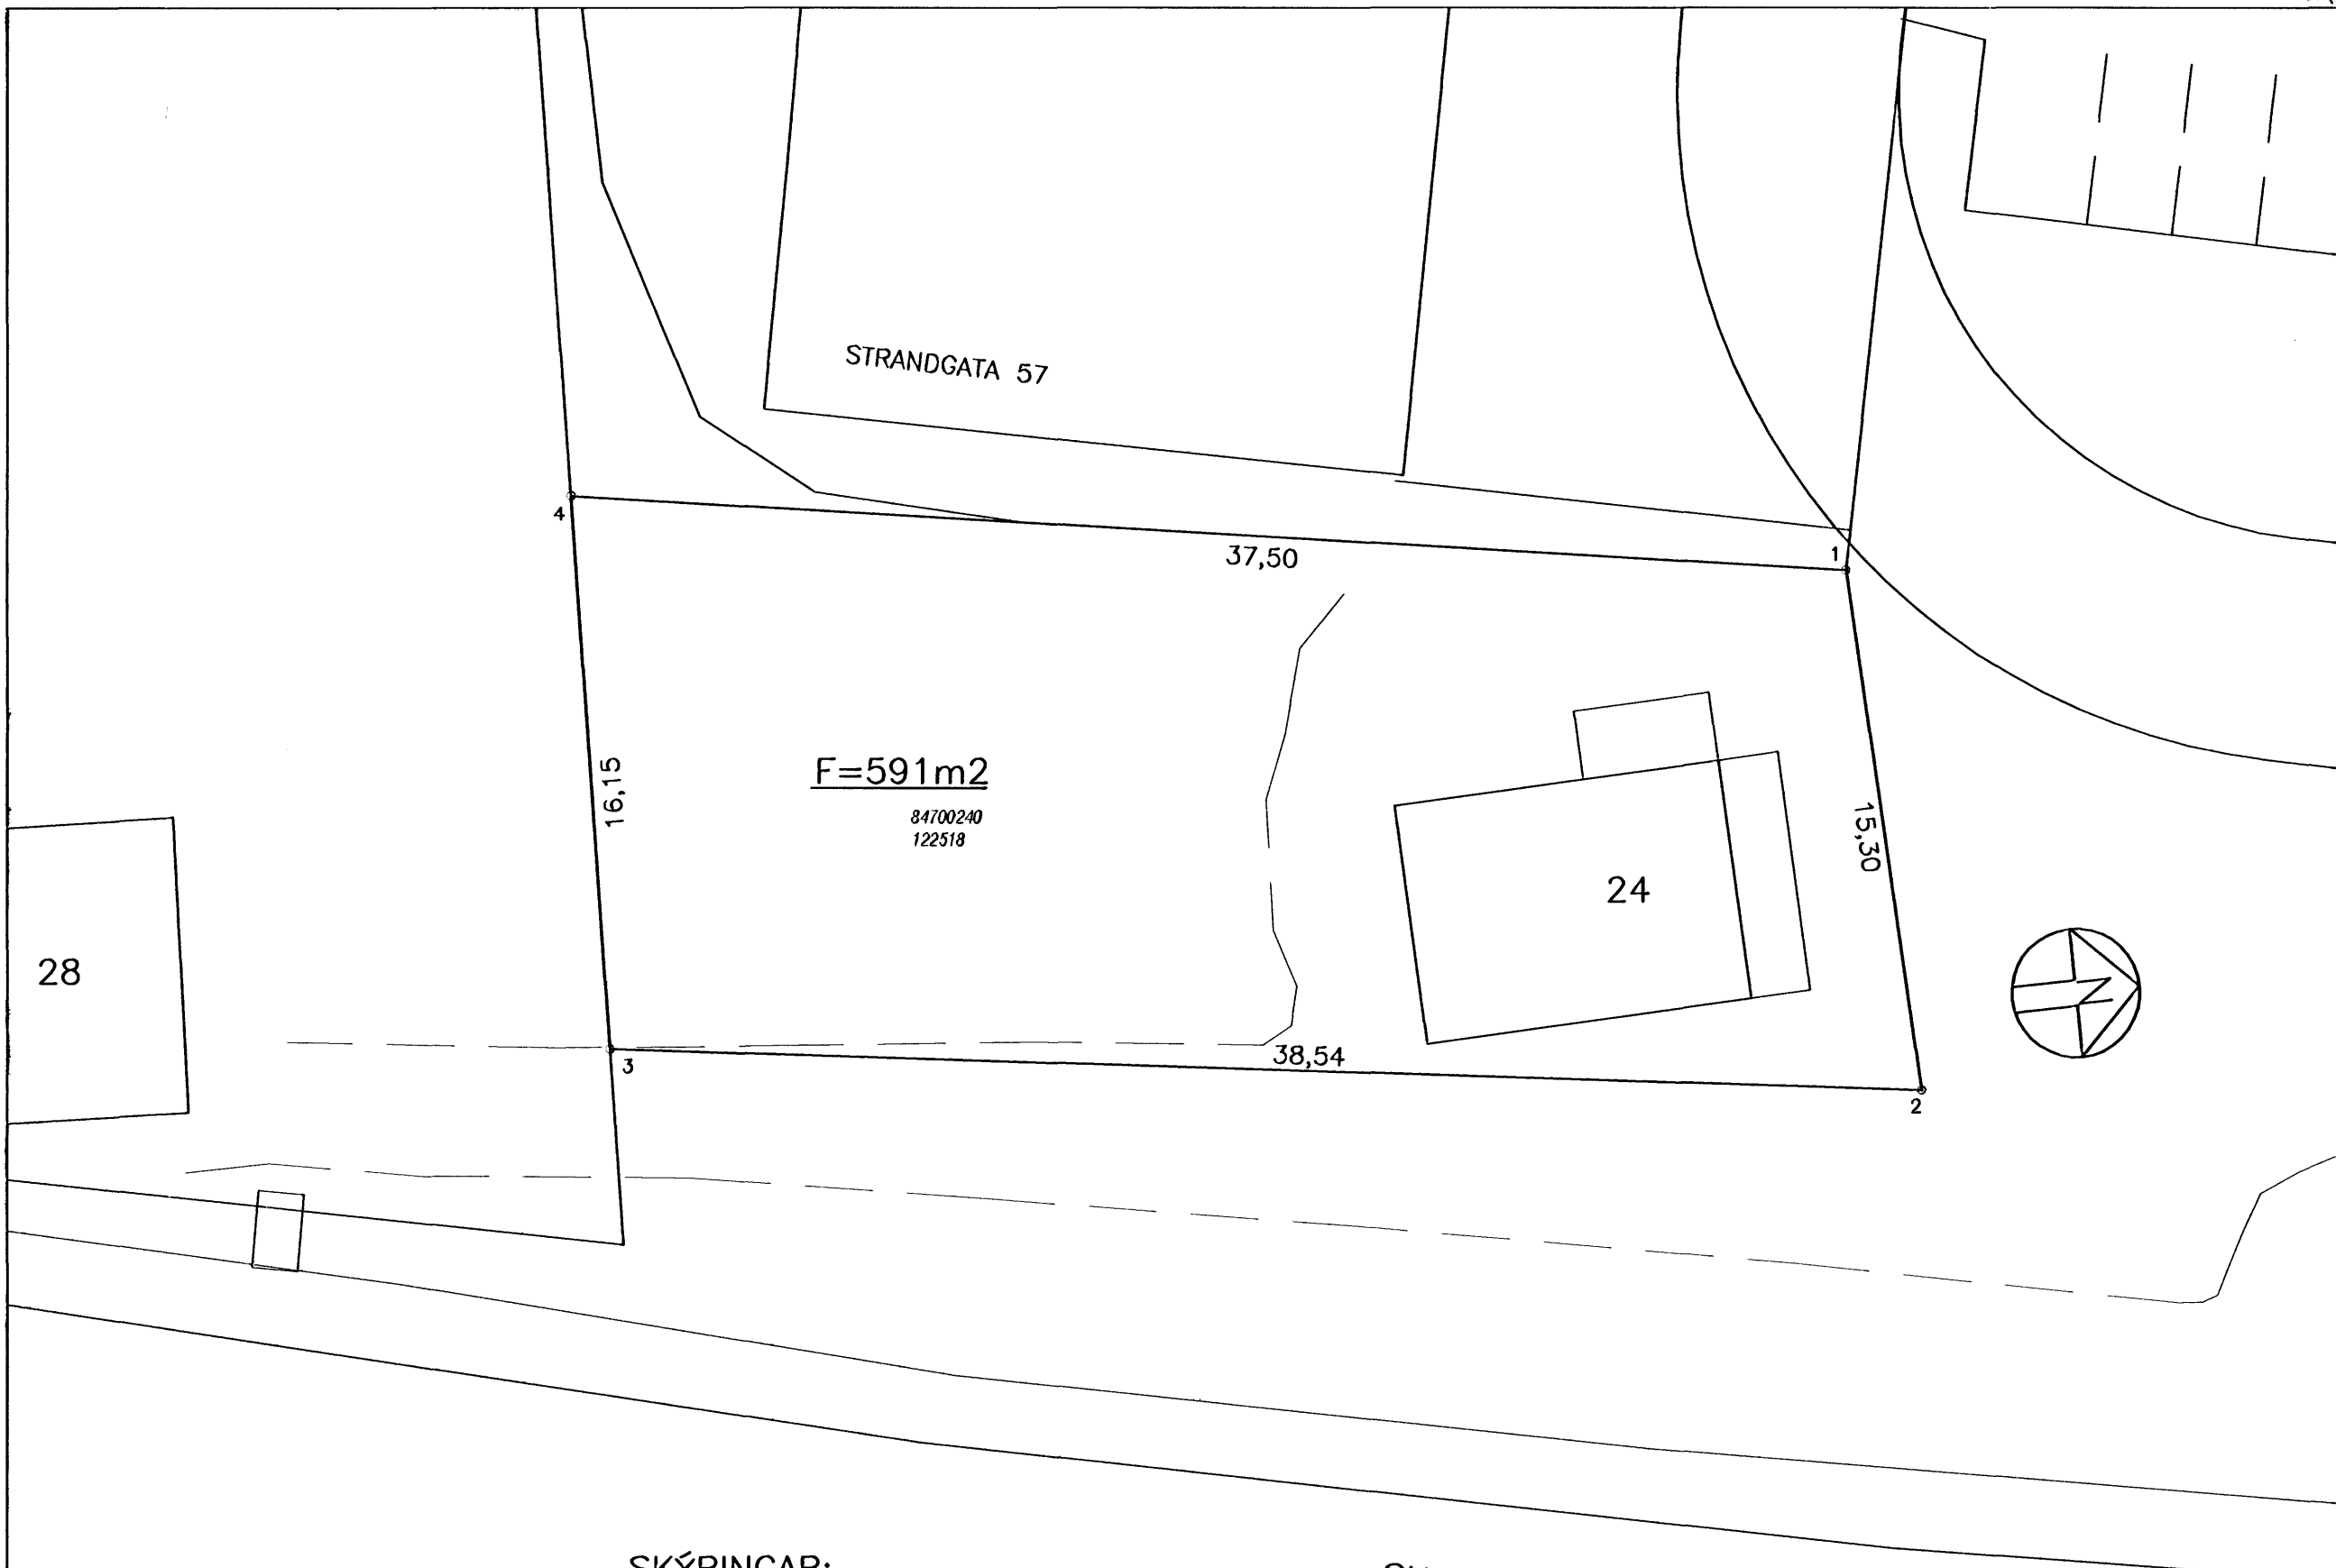

SKÝRINGAR:

- HÁMARKS BYGGINGAREITUR
- BINDANDI BYGGINGAREITUR
- ÚTLÍNUR BYGGINGA


F FLATARMÁL LÓÐAR

⑦ NÚMER LÓÐAR

10 HORNPUNKTAR LÓÐA

10000010 ÞJÓÐSKRÁRNÚMER

180351 LANDNÚMER

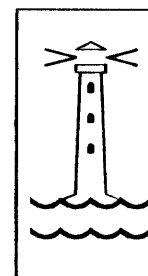

TEIKNING NR. 151,045	DAGS	NAFN	YFIRF
LÓÐARBLAÐ	Mælt: 09.2002	IR	HK
	Hannod:		
	Teiknod: 06.2007	EJ	
SUDURGATA 24			Mælikv 1:200
BEJARVERKFRÆÐINGURINN I HAFNARFIRDI			Samþ