
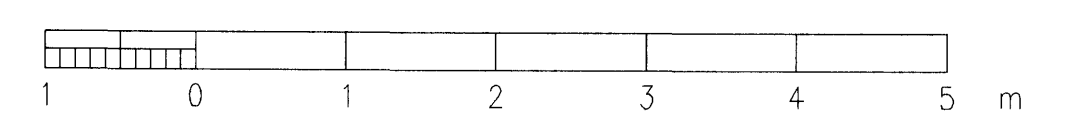
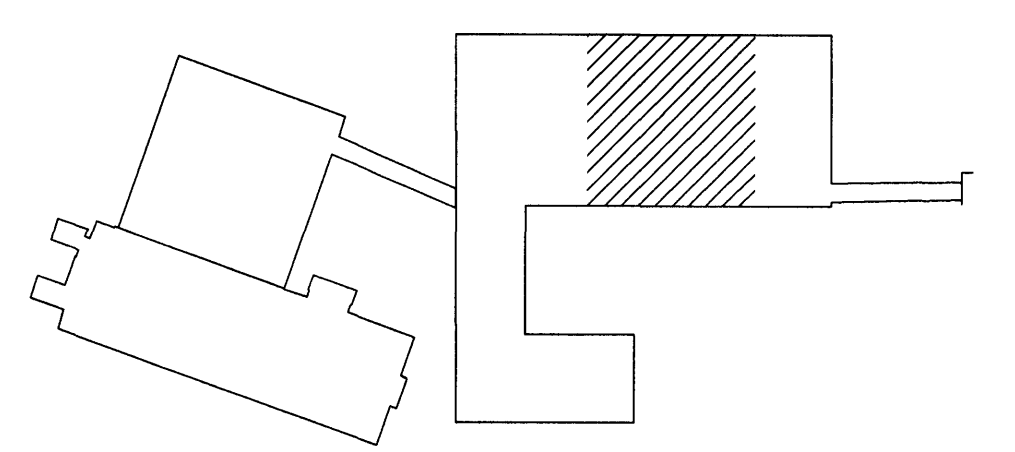
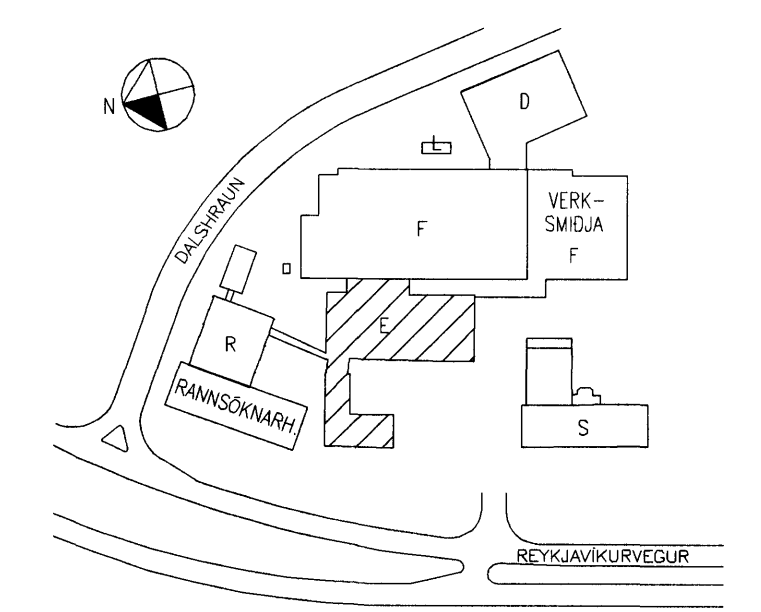


1 2 3 4 5 6 7 8 9 10 11 12

11/6 '10 A

F.H. VERKÍS *Þorbjörg Þ. Þorbjörgsson* 240751-2679

**ÚTI INNI**  
**ARKITEKTAR**  
 Jón Þór Þorvaldsson AÍ, FSSA  
 Kt. 021256 7579

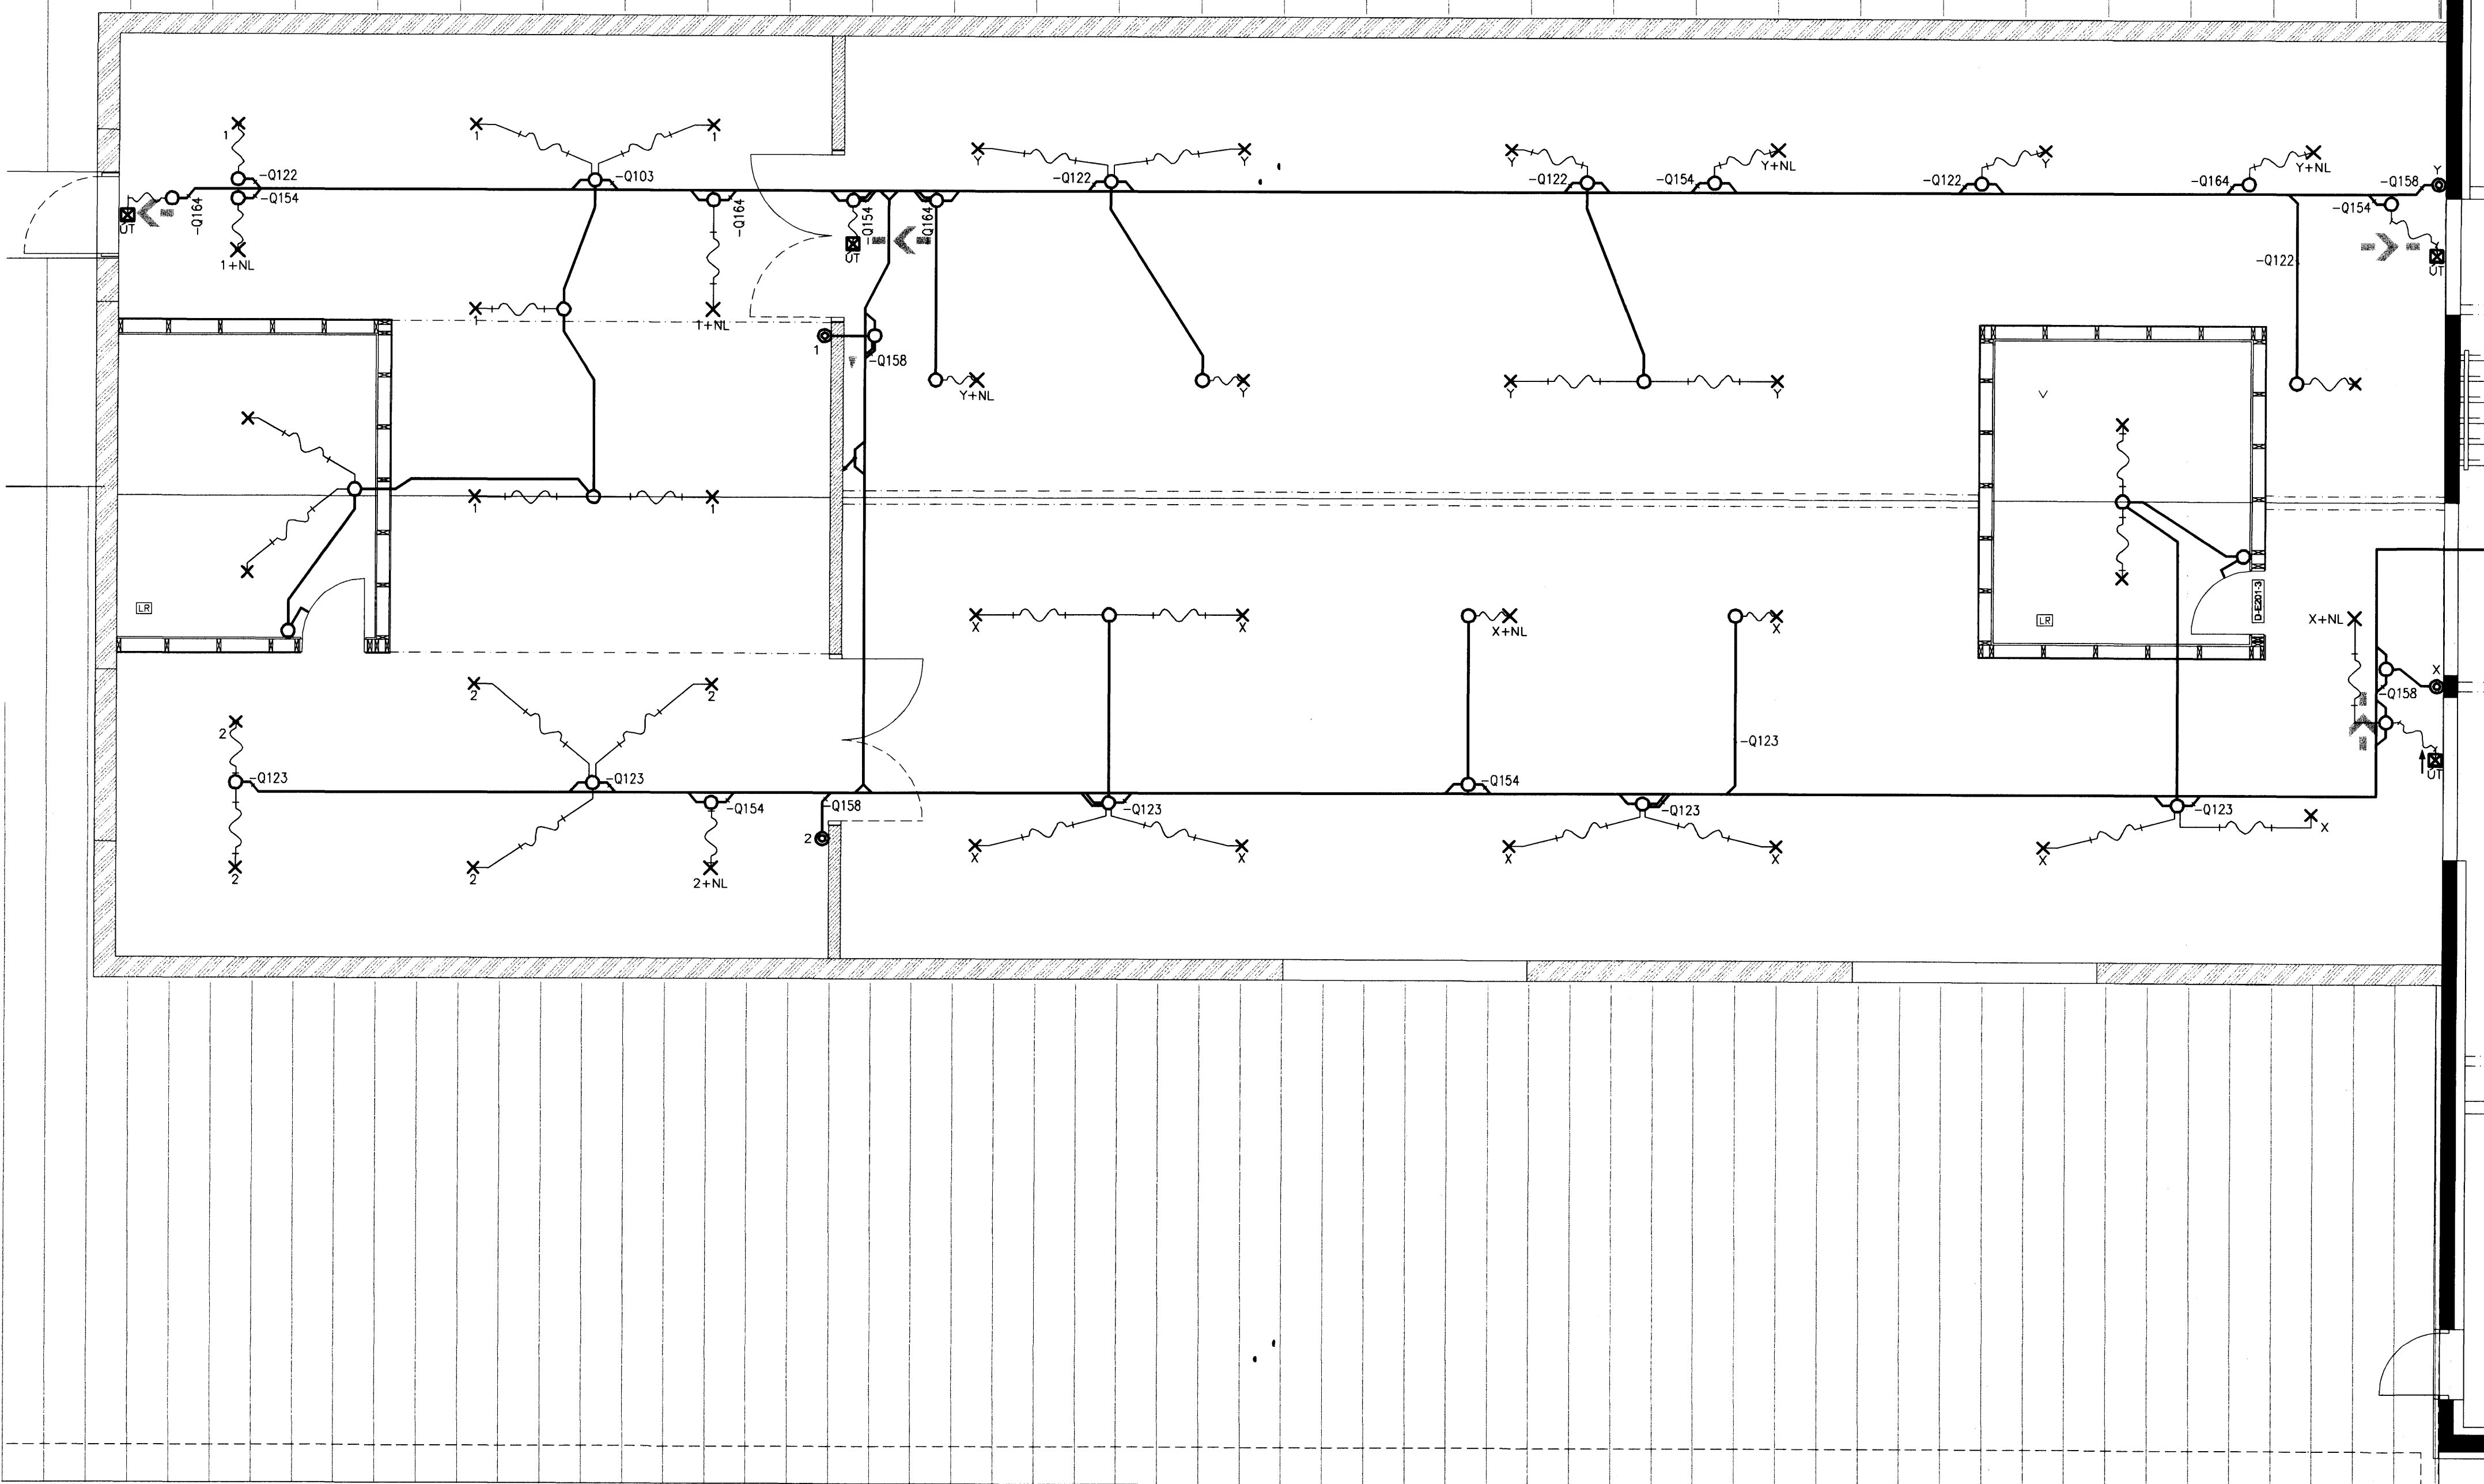

		SAMBÝKKT:		REYKJAVÍKURVEGUR 78, HFJ. 2. HÆÐ, E-HÚS LJÓSLAGNIR GRUNNTEIKNING =31	
		A 2010-06-09 VERKTEIKNING	RÓJ KEG ÞGH EKP		FLOKKUN
REFERENCE IS1E-E31-02.02A	www.verkis.is - sími: +354 422 8000	ÚTÞ. DAGS	SKÝRINGAR	TEIÐ HANN RÝNT SAMÞ.	VERKFANG 97001 TEIKNING 31.5.E202 A

© Öf afnot og ofritun teikningar, öð hafa eða í haldi er höf skriflega leyfi höfundar