

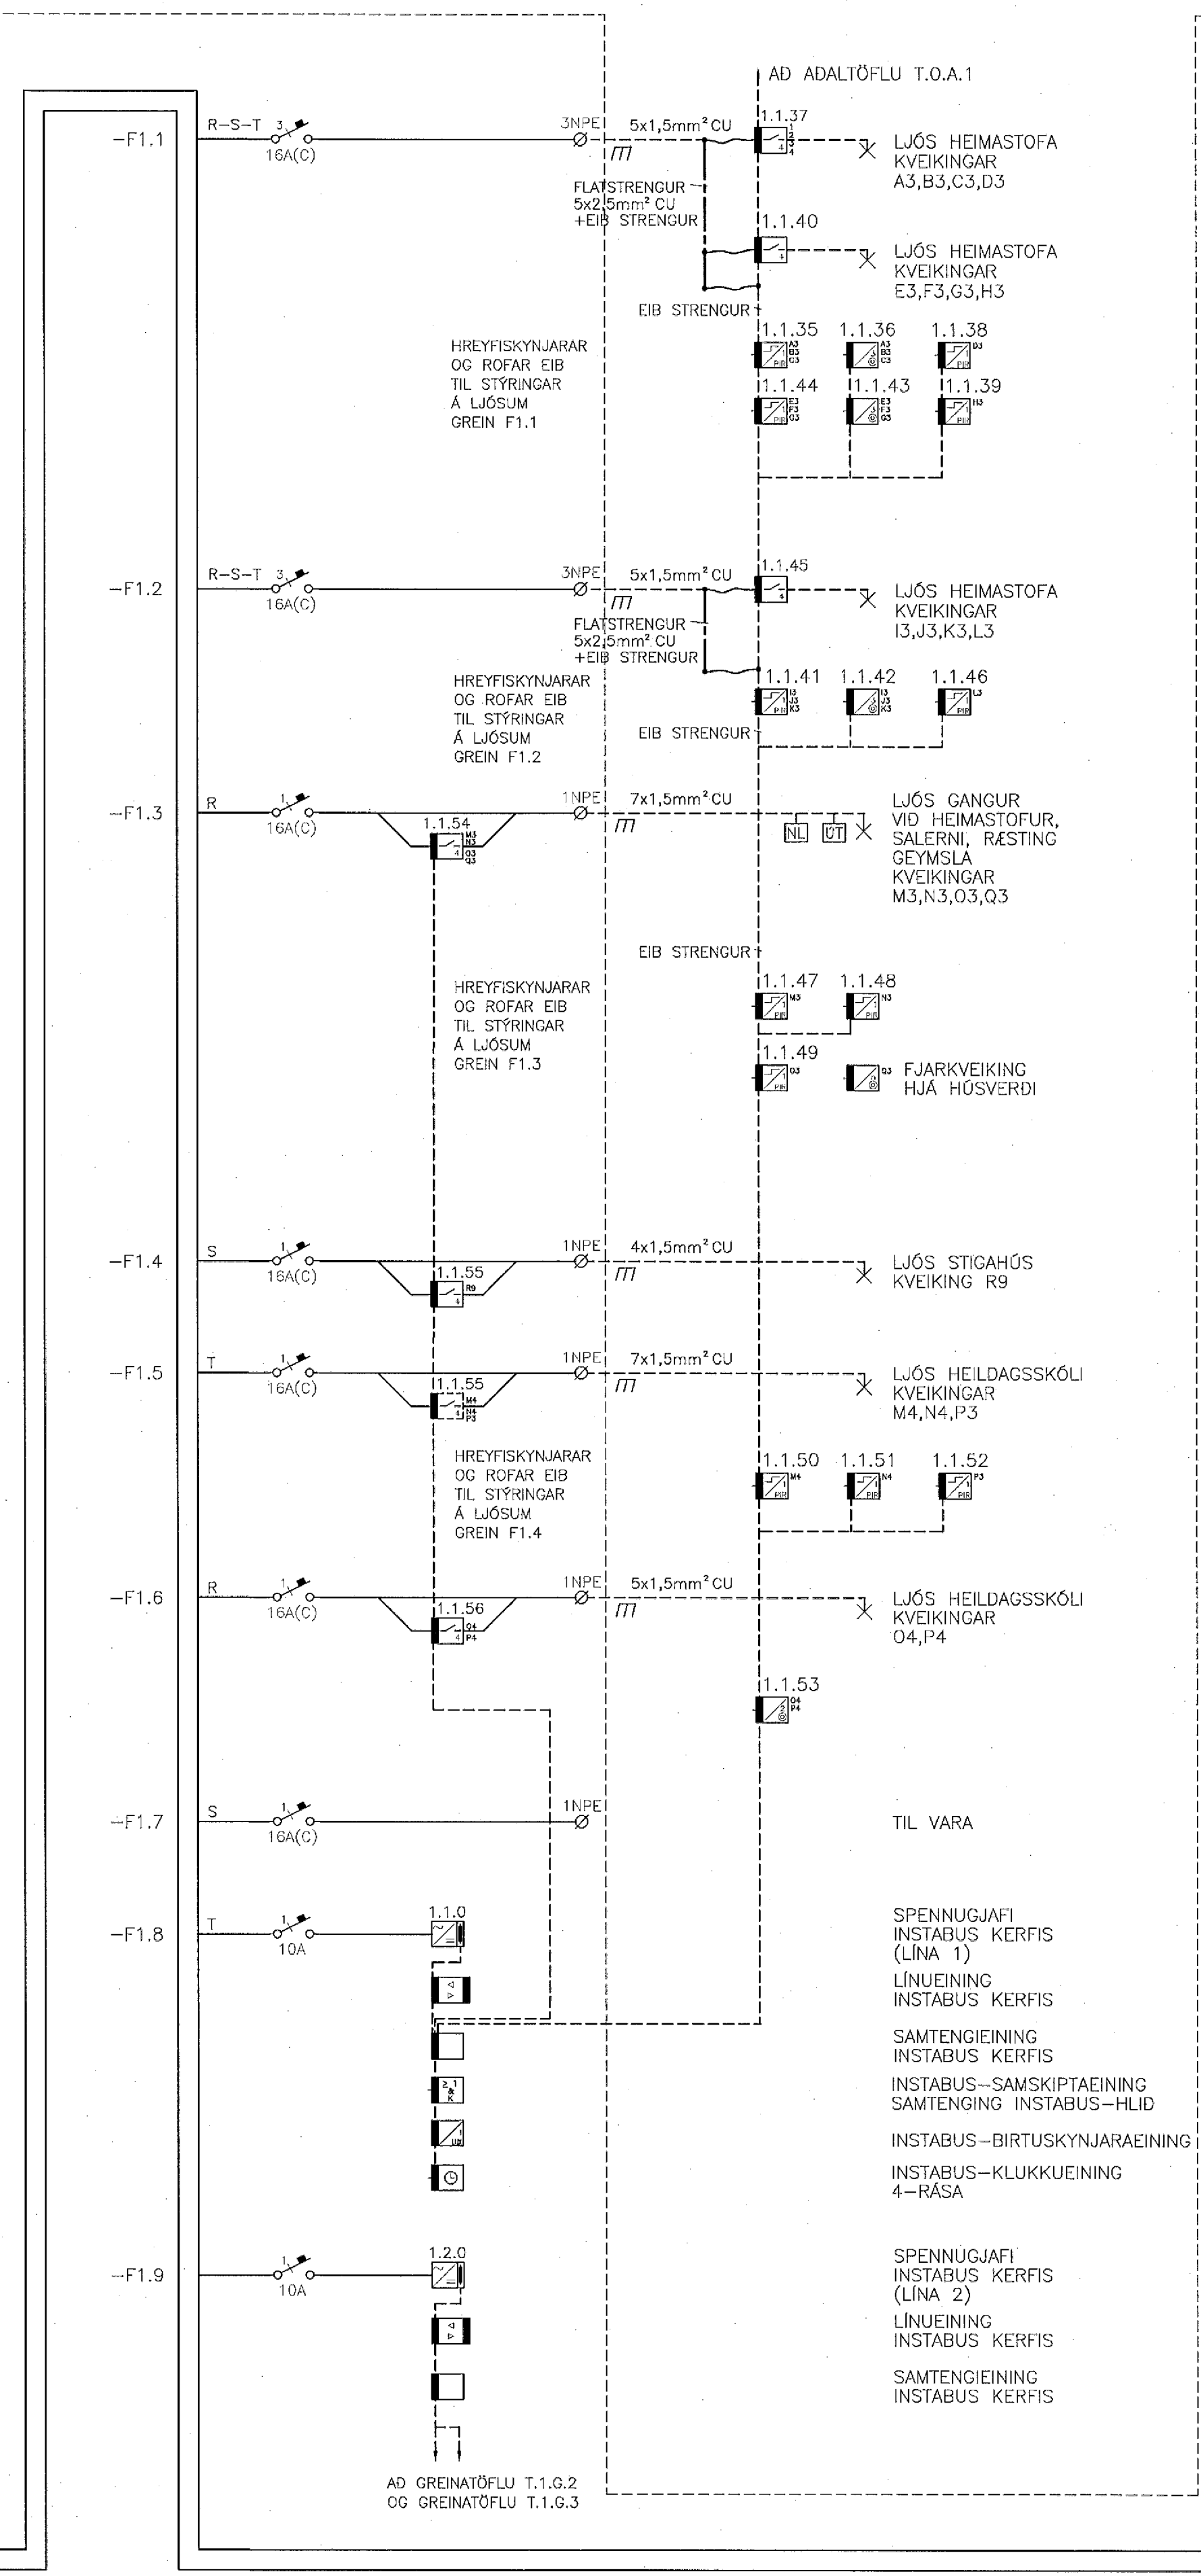


ADALTAFLA T.O.A.1

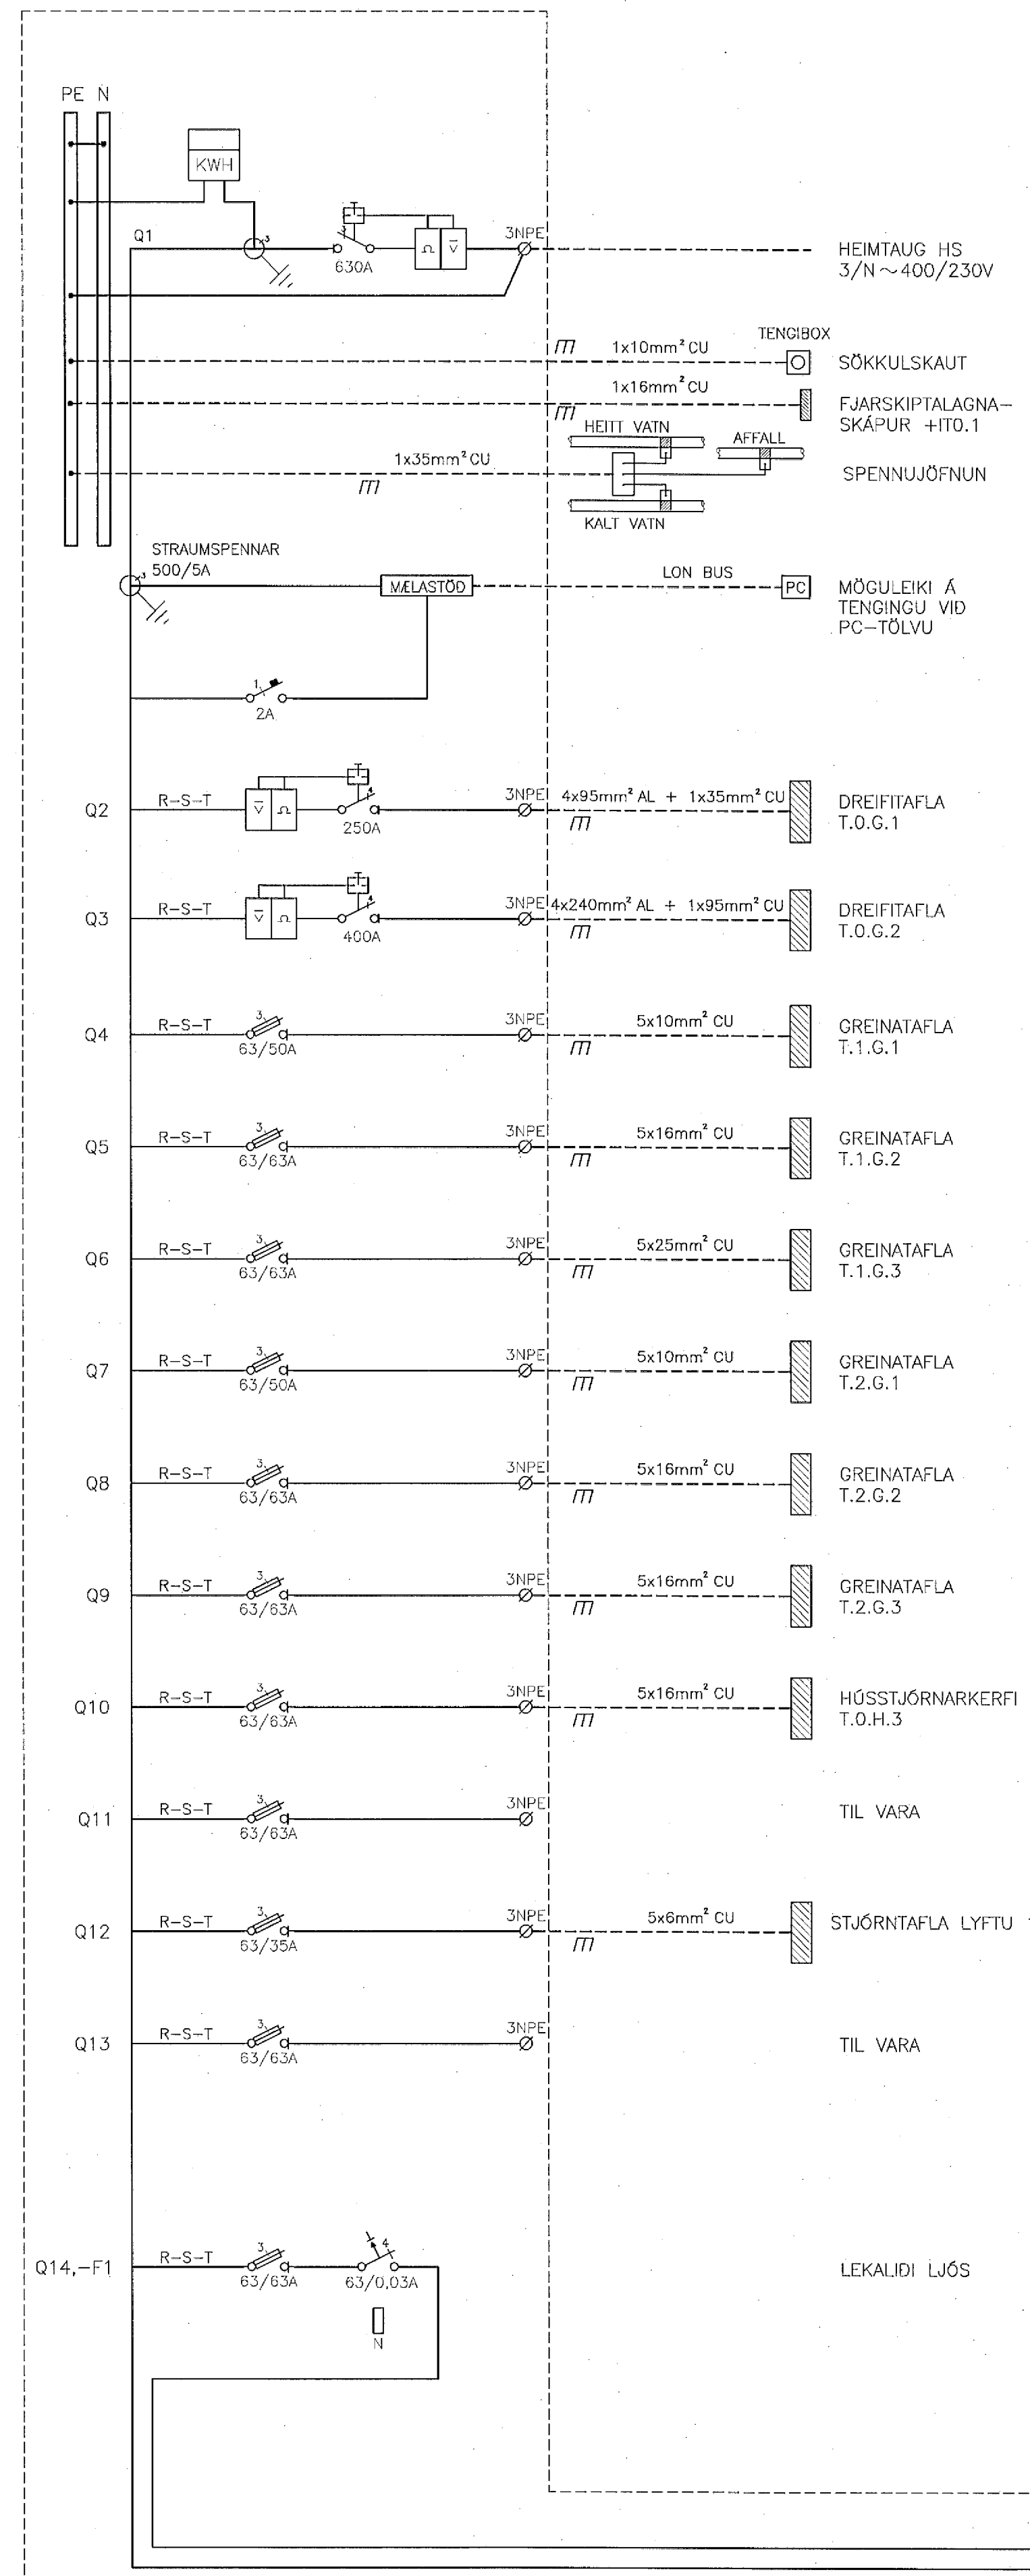

SJÁ TEIKN. B2-R1-VE0-002

29. Maí 2002

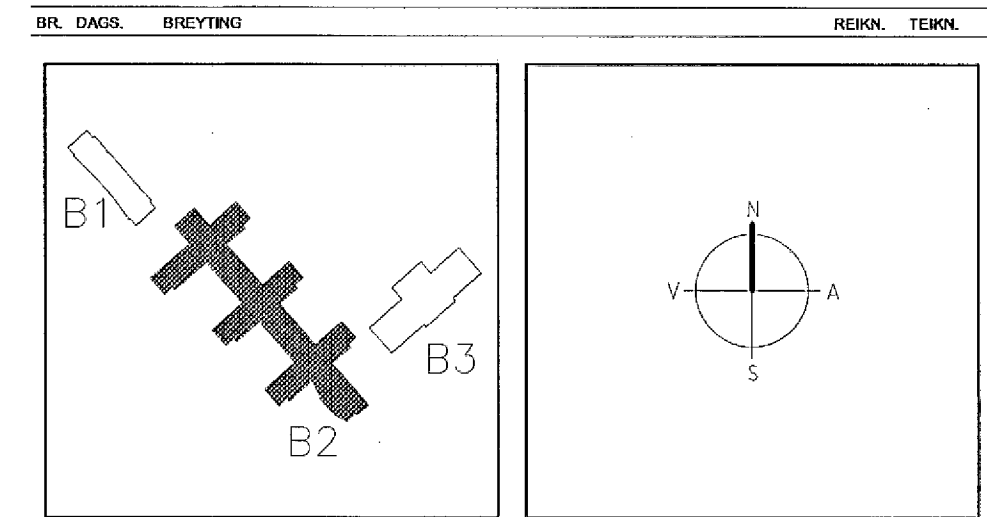

ARKITEKTAR
BERGSTADASTRÆTI 10, RVK,
Sími: 551-1469, netfang: arkitekt@pilot.is

FINNUR BJÖRGVINSSON
HILMAR ÞÓR BJÖRNSSON
SIGRÍÐUR ÓLAFSDÓTTIR

LANDMÖTUN.
EINAR E. SÆMUNDSEN
INGILJÓRG KRISTJÁNSDÓTTIR
MARGRÉT SIGURDARDÓTTIR

VSÓ RÁDGJÖF
BORGARTÚN 20, 110 REYKJAVÍK, Sími 220-5000, Símbreyf 585-0010, Netfang vs@vso.is

SÓLVANGSVEGUR 4
LÆKJARSKÓLI

RAFORKVIK
EINLIÐMYND
ADALTAFLA KJALLARA
T.O.A.1

HANNO/TEIKN. J/L
ATH. CK
SAMÞRITT SA
KT. 110856-7789
18.06.2002

REYKJAVÍK
TEKNI. NR.
B2-R1-VE0-001