



DREIFITAFLA T.O.G.1

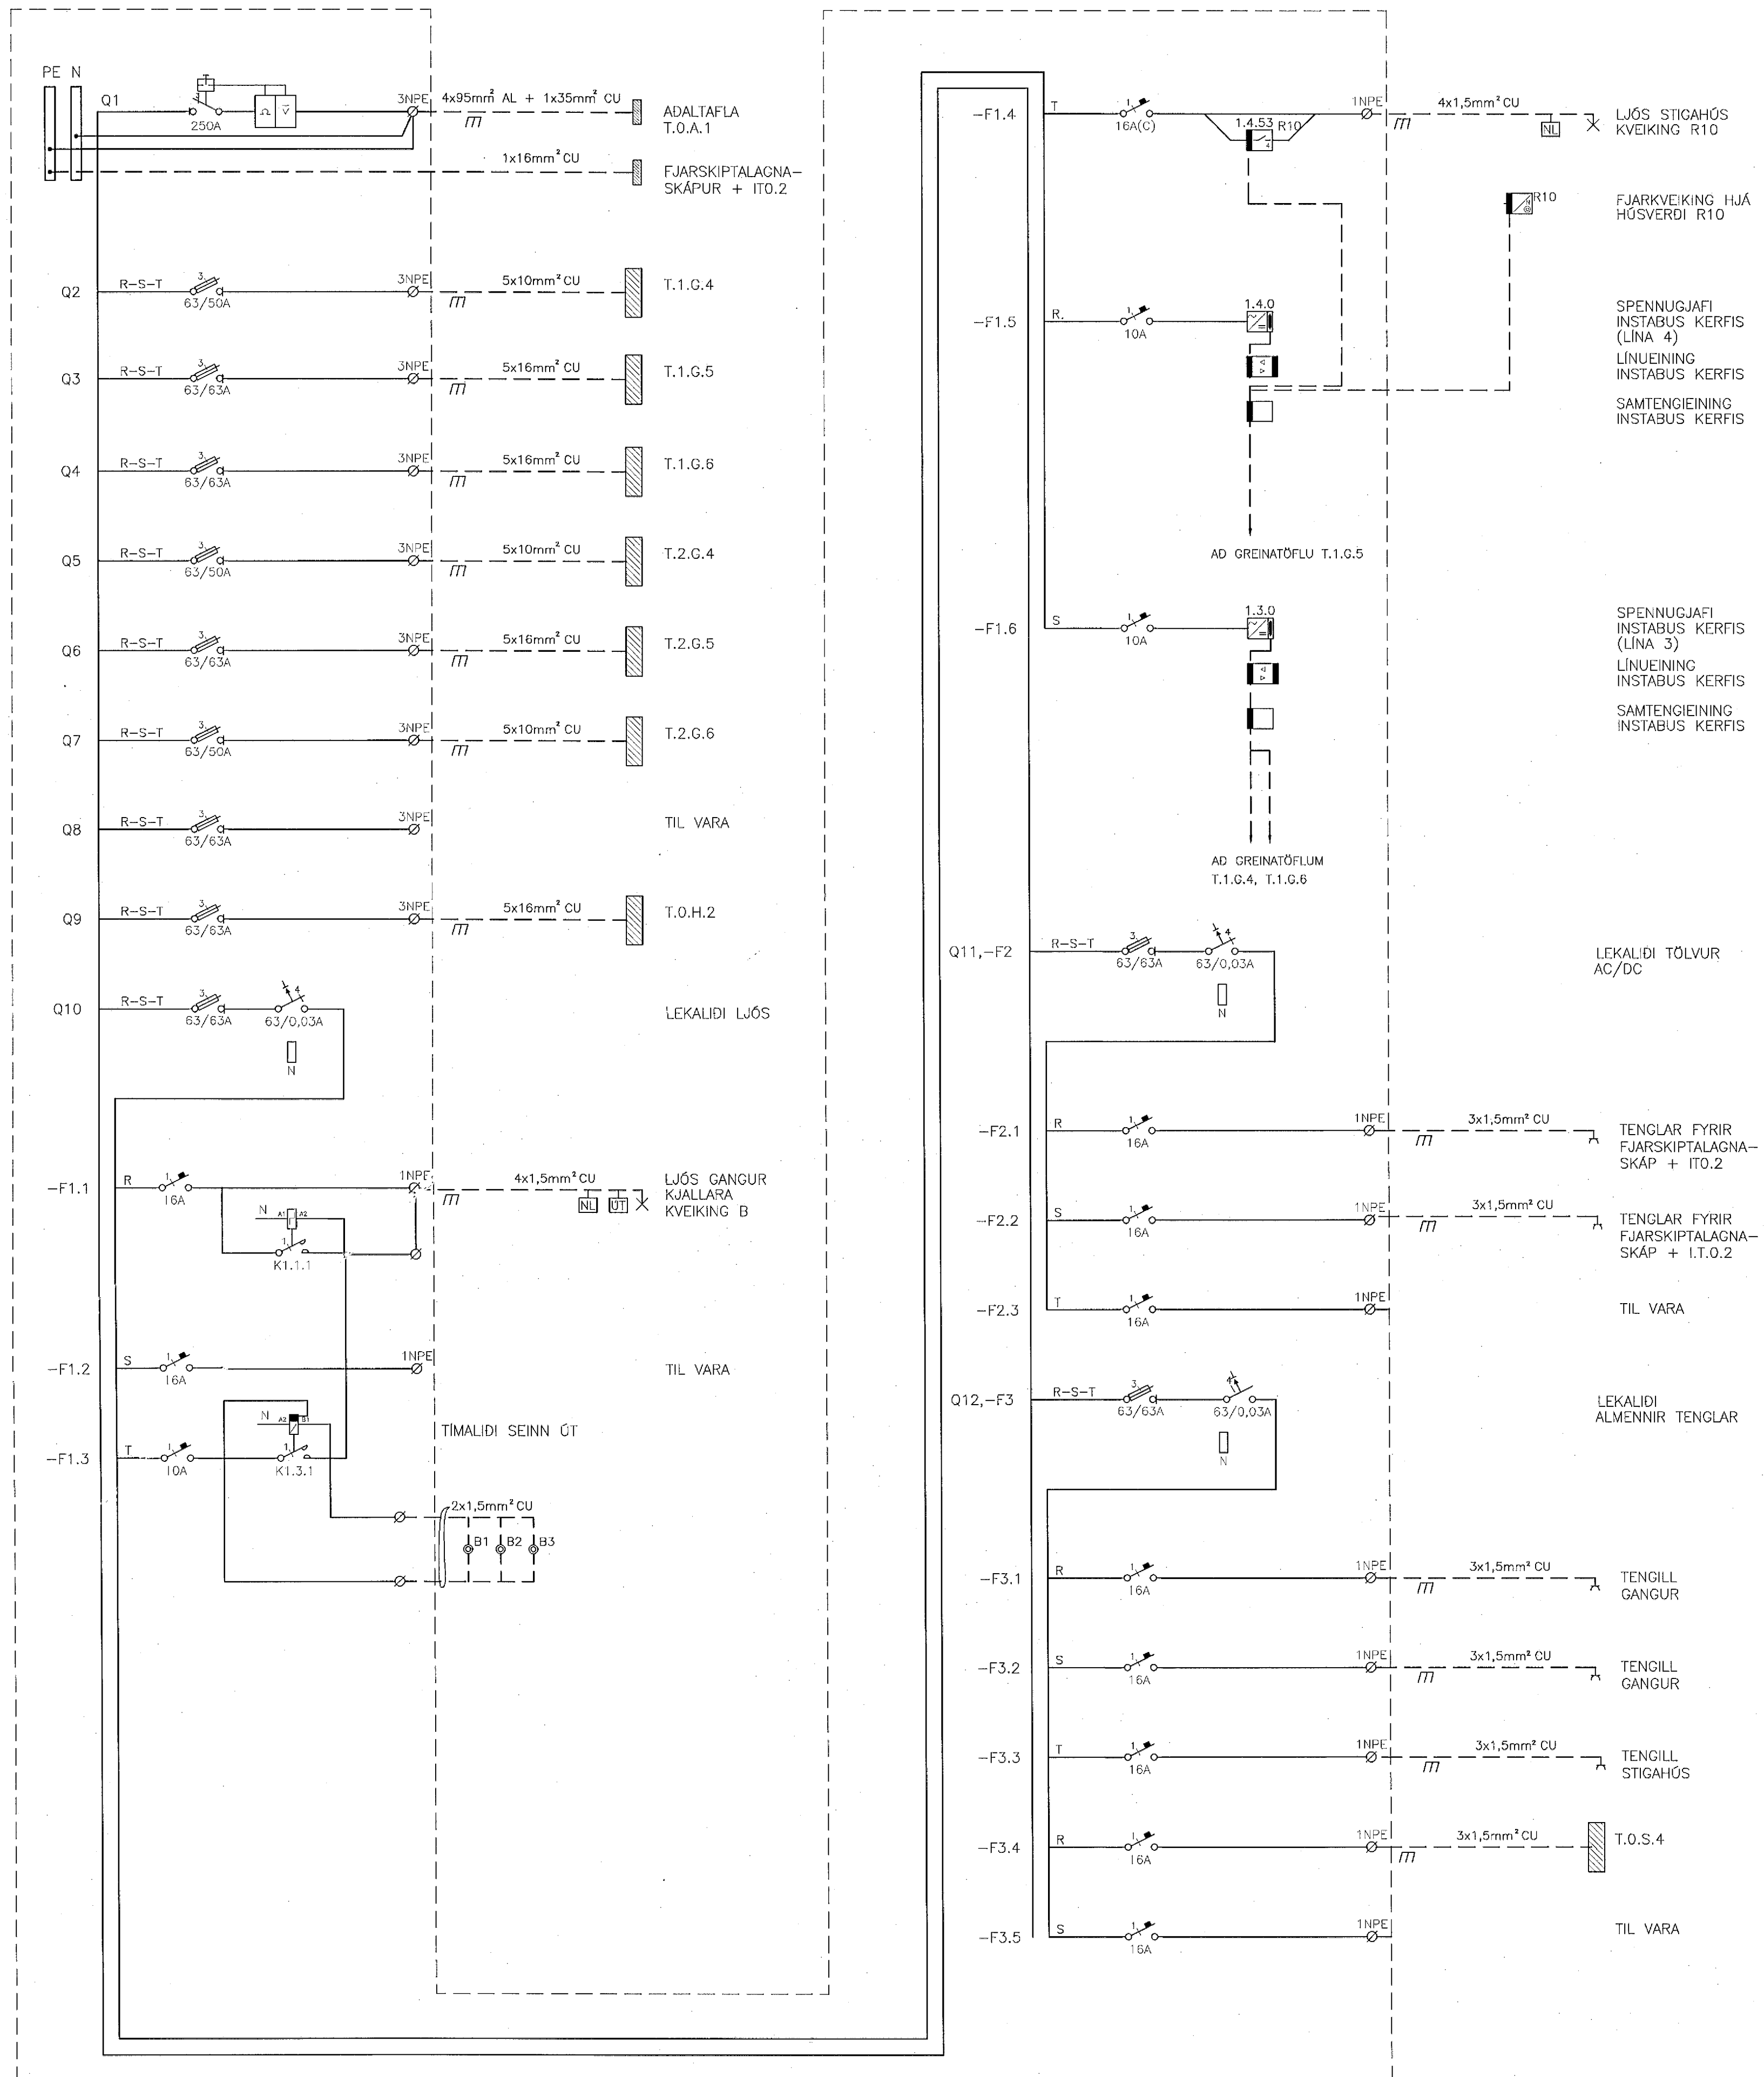

29. Maí 2002

A.C.

BR. DAGS. BREYTING HEROL. TEKN.

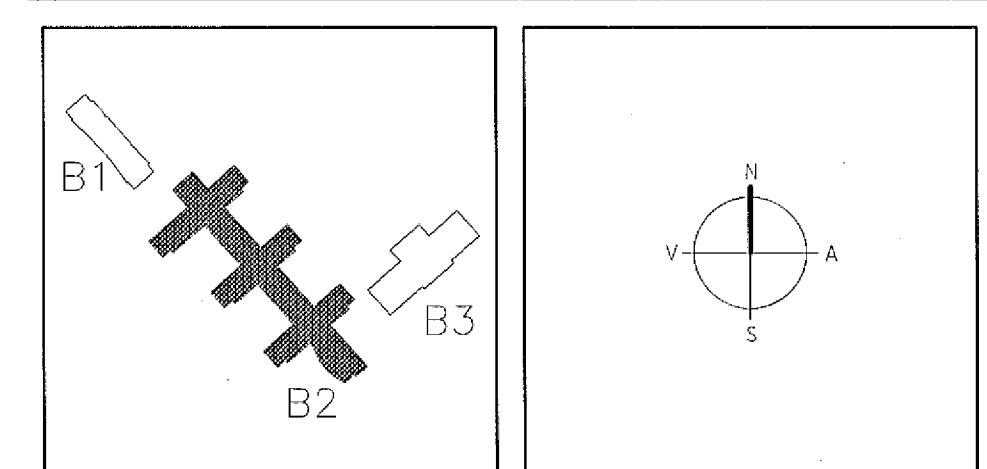

ARKITEKTAR
 DENNISFADASTRÆTI 10, 101K
 Sími: 551-1460, netfang: arkitekt@shot.is

FINNUR BJÖRGVINSSON
HILMAR ÞÓR BJÖRNSSON
SIGRÍÐUR ÓLAFSDÓTTIR

LANDMÖTUN.
 NETFLAVOGUR 4 - 200 KÓPAVOGUR - Sími: 554 5300 - Fax: 554 5300 - Netfang: landmotun@landmotun.is

VSÓ RÁÐGJÖF
 SÓLVANGSVEGUR 4
 LÆKJARSKÓLI

RAFORKUNIRK
 EINLÍNUNYND
 DREIFITAFLA KJALLARA
 T.O.G.1

HAUSAD/TEKN.
 ATH. *OK*
 SAMÞYKKT *Su*
 KT. 110558-7789
 REYKAVÍK 15.05.2002

VERKNR. 00258 TEKN. NR. B2-R1-VE0-004