



DREIFITAFLA T.O.G.2

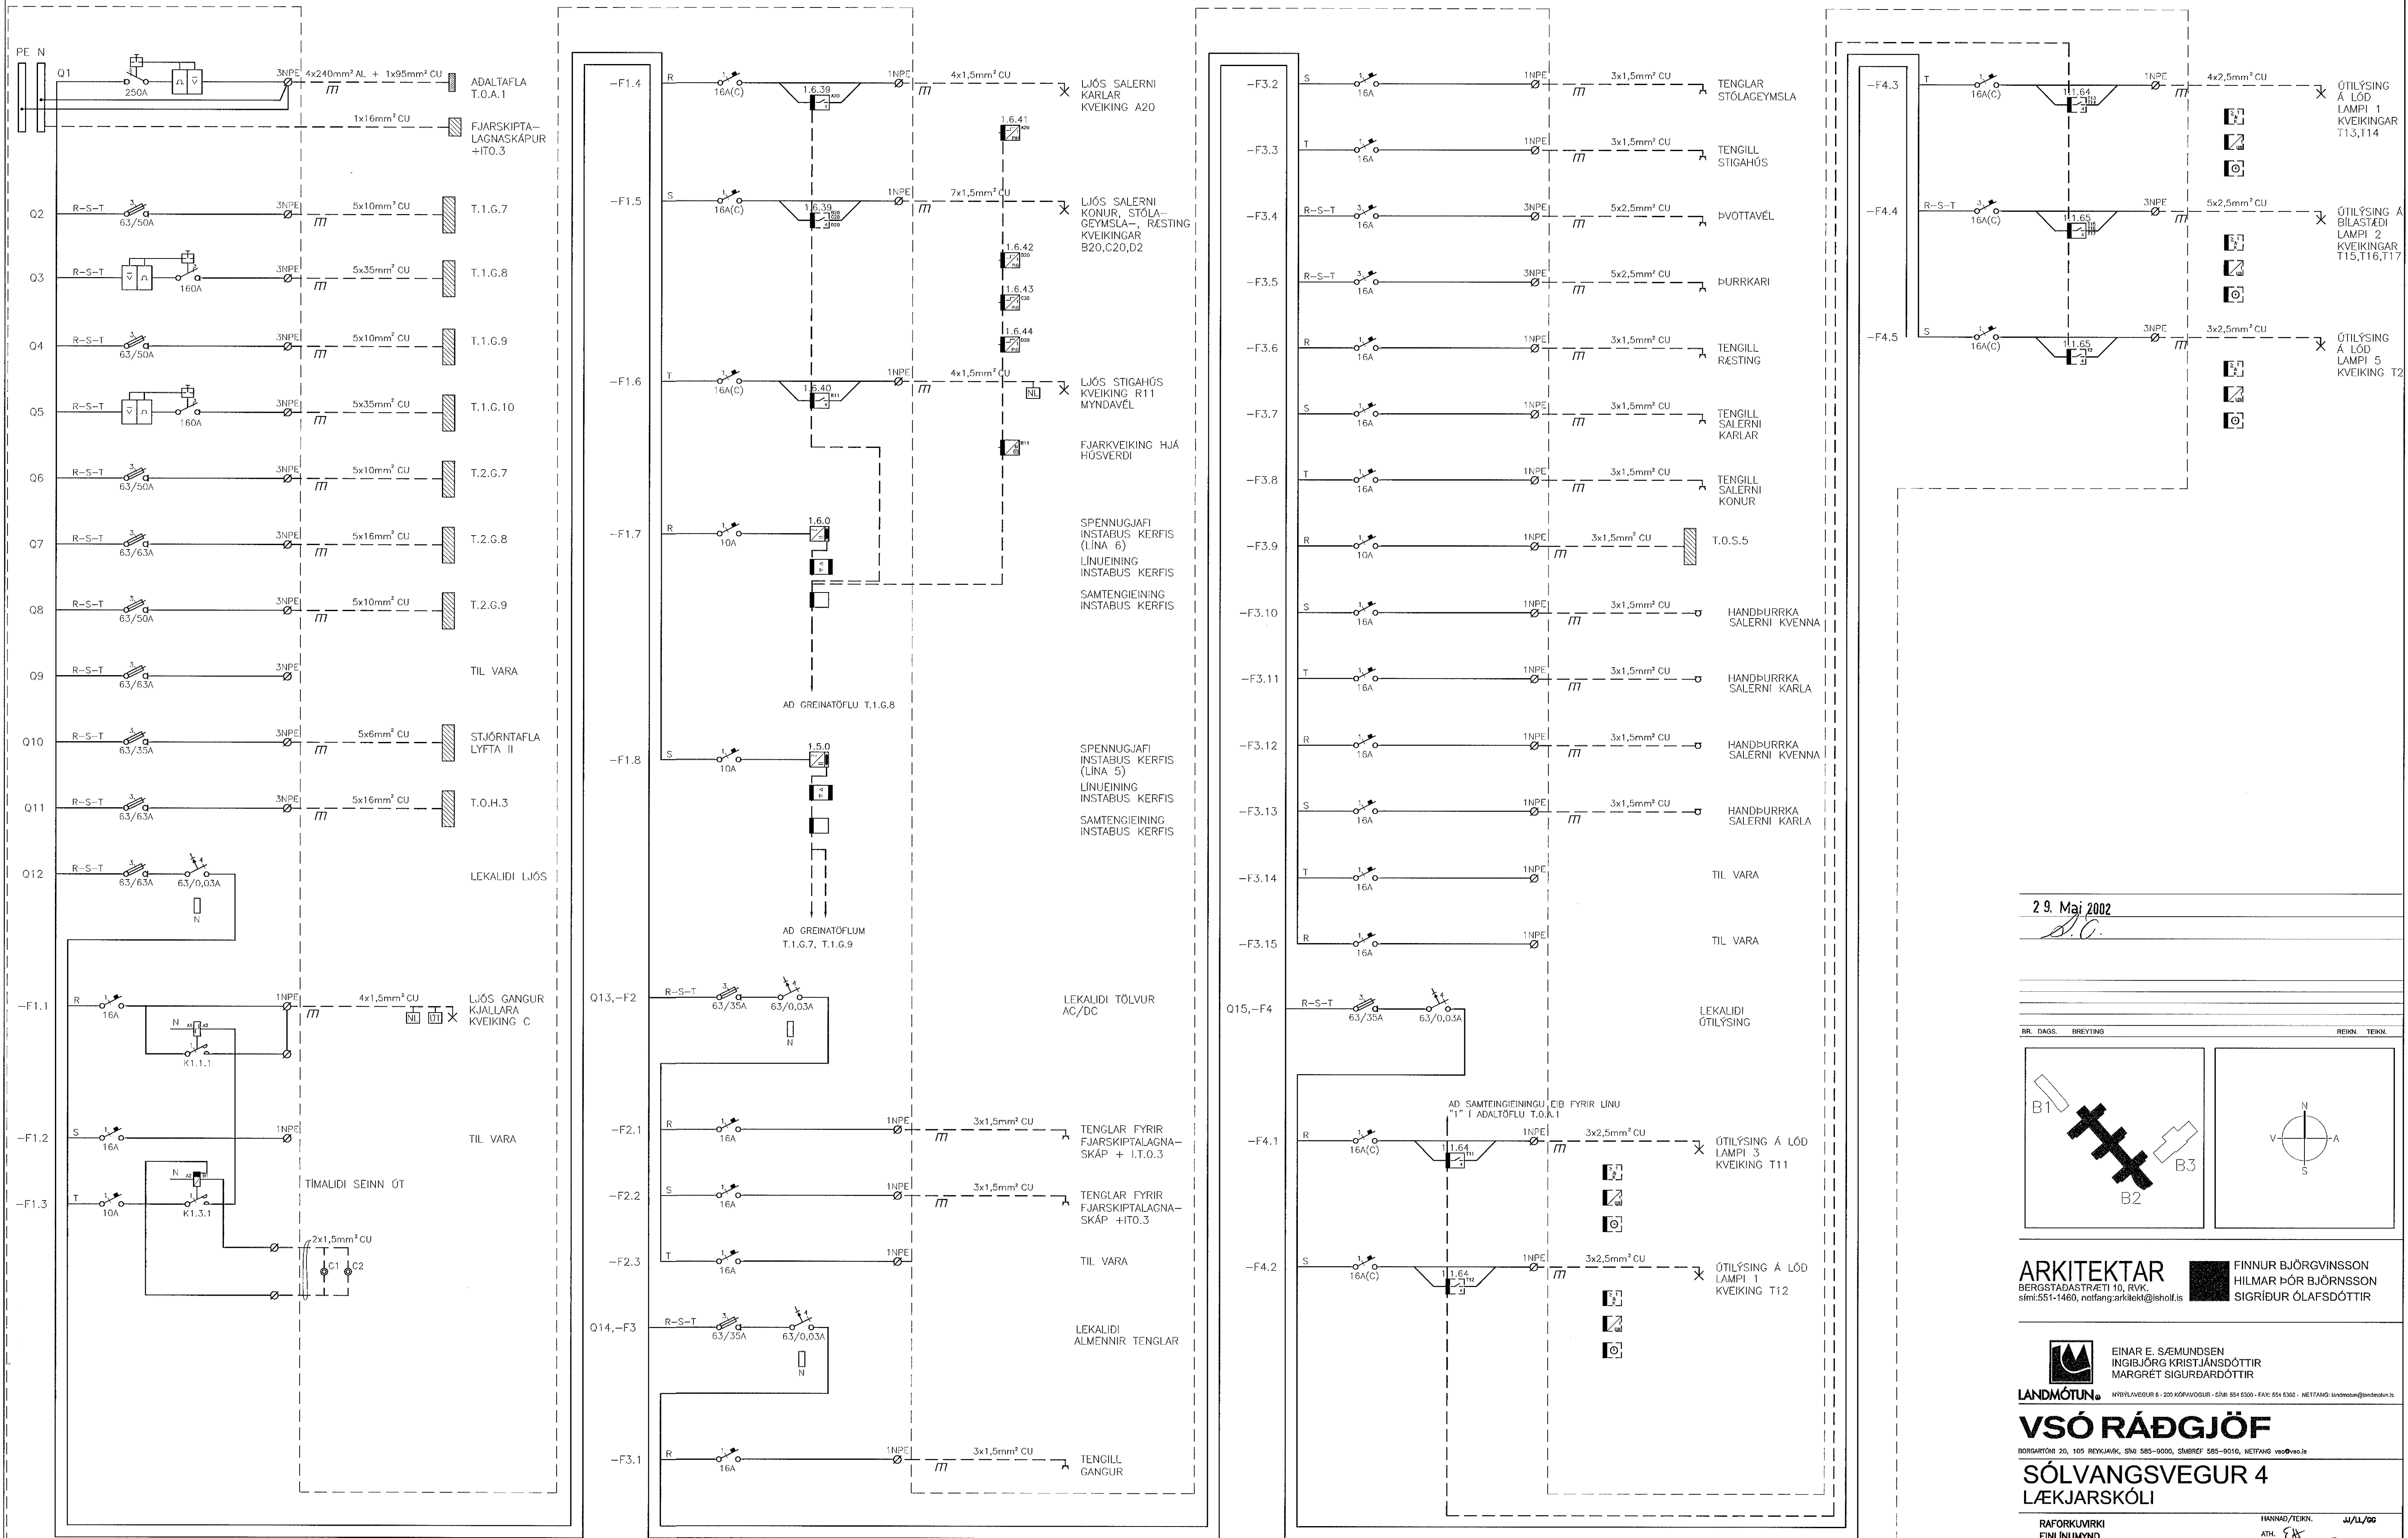

29. Maí 2002

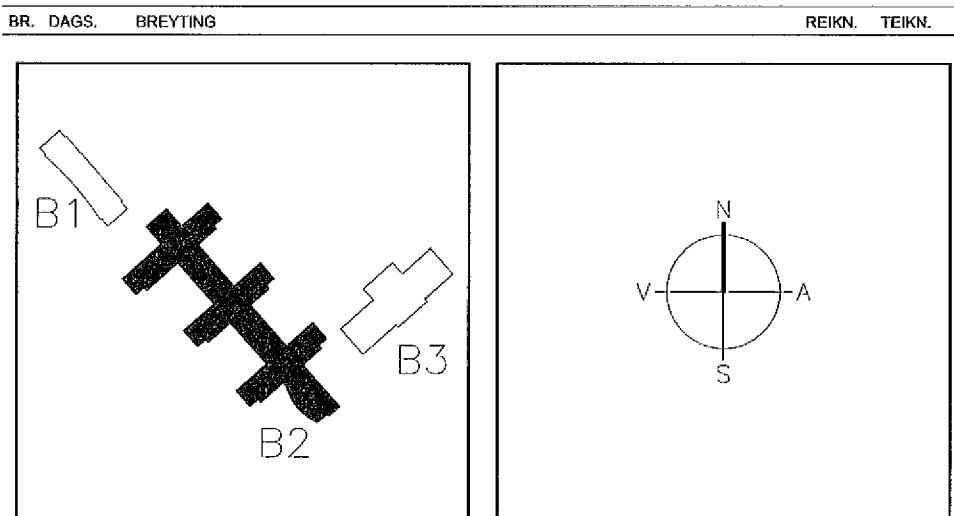

**ARKITEKTAR**  
BERGSTADASTRÆTI 10, RVK.  
sími: 551-1460, netfang:arkitekt@isholl.is

**FINNUR BJÖRGVINSSON**  
HILMAR ÞÓR BJÖRNSSON  
SIGRÍÐUR ÓLAFSDÓTTIR

**LANDMÓTUN**  
HAFSLAVÆÐUR 6, 205 KÖPVAÐUR - Sími: 551 5300 - FAX: 551 5302 - NETFANG: landmotun@landmotun.is

**VSÓ RÁÐGJÖF**  
BORGARTÚN 20, 105 REYKJAVÍK, Sími: 585-9000, SMÍREF: 585-9010, NETFANG: vs@vs.is

**SÓLVANGSVEGUR 4**  
LÆKJARSKÓLI

RAFORKUVRKI EINLÍNUNYND DREIFITAFLA KJALLARA T.O.G.2	HANNA/TEKN. ATH. <i>su</i> SAMBÝRKT KT. REYKJAVÍK 15.05.2002	JJ/LJ/06
KVARDI VERNRN.	TEKN. NR.	BR.
00258	B2-R1-VE0-005	