



TAFLA T.1.G.7

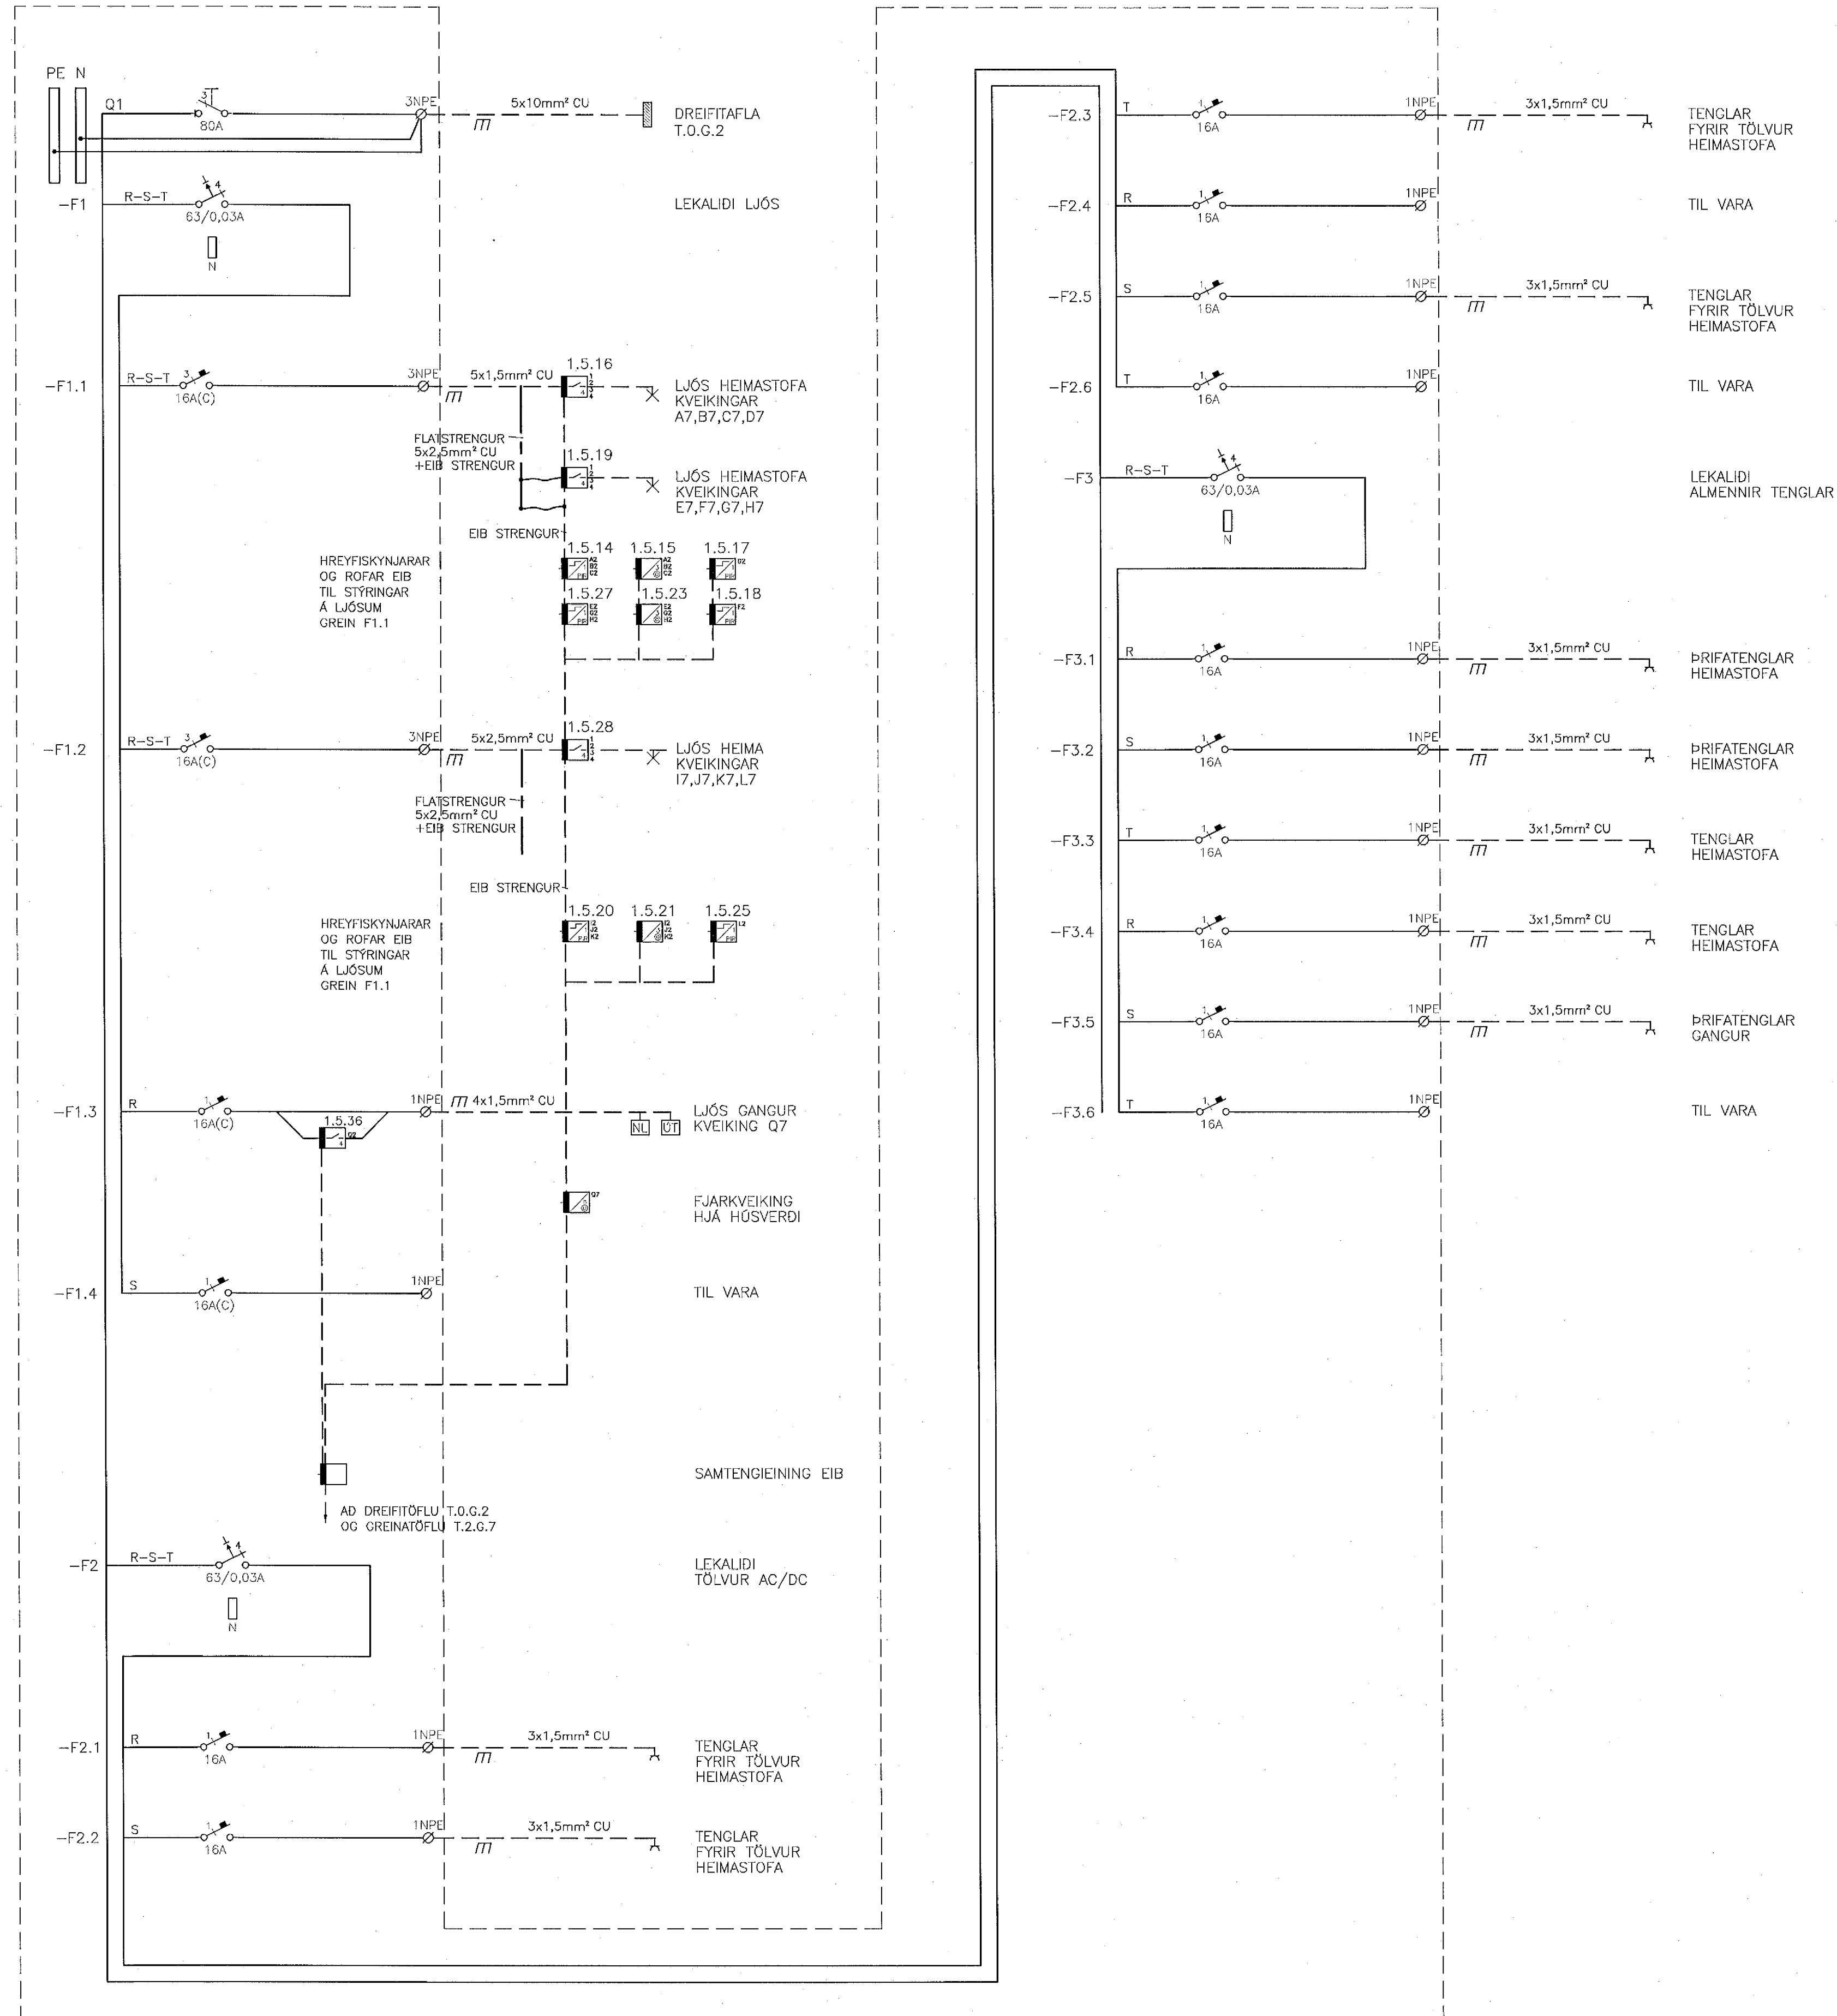

29. Maí 2002

DIR. DAGS. BREYTING REIKN. TERN.

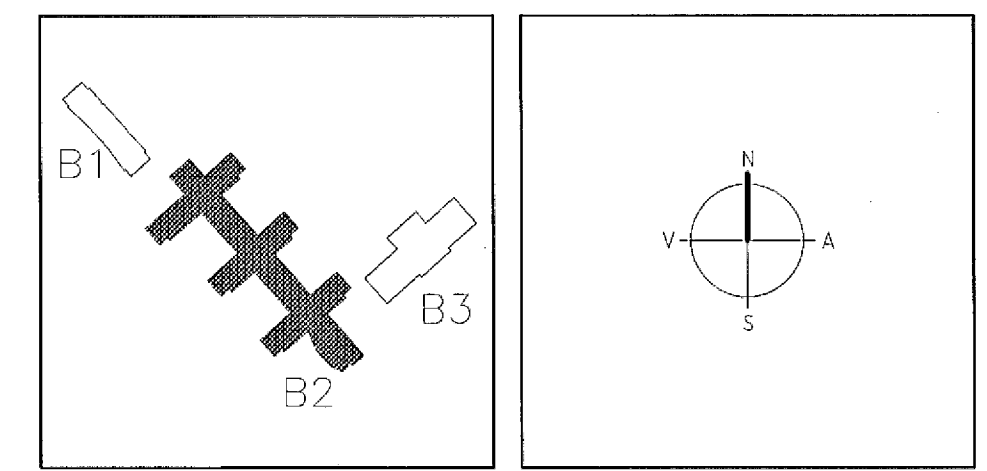

**ARKITEKTAR**  
BERGSTADASTRÆTI 10, RVK  
Sími 551-1450, netfang arkitekt@shott.is

**FINNUR BJÖRGVINSSON**  
**HILMAR ÞÓR BJÖRNSSON**  
**SIGRÍÐUR ÓLAFSDÓTTIR**

**LANDMÖTUN.** NÚRNVAEGUR 6 · 200 KÓPAVOGUR · EMI 555 5300 · FAX 551 2300 · NETFANG landmotun@landmotun.is

**EINAR E. SÆMUNDSEN**  
**INGBJÖRG KRISTJÁNSDÓTTIR**  
**MARGRÉT SIGURDARDÓTTIR**

**VSÓ RÁÐGJÖF**  
ÞORGARSH. 20, 105 REYKJAVÍK, Sími 555-9000, Símbreyti 555-9010, Netfang vs@vs.is

**SÓLVANGSVEGUR 4**  
**LÆKJASKÓLI**

RAFORKLARSKI EINLIÐMYND GREINATAFLA 1. HED T.1.G.7	HANNAÐ/TERN. J/AL ATL. <i>OS</i> SAMÞYKKT KI. <i>Sh</i> REYKJAVÍK 15.05.2002
KVARN. VERKN.	REYKJAVÍK 15.05.2002

00258

B2-R1-VE1-007