



TAFLA T.1.G.8

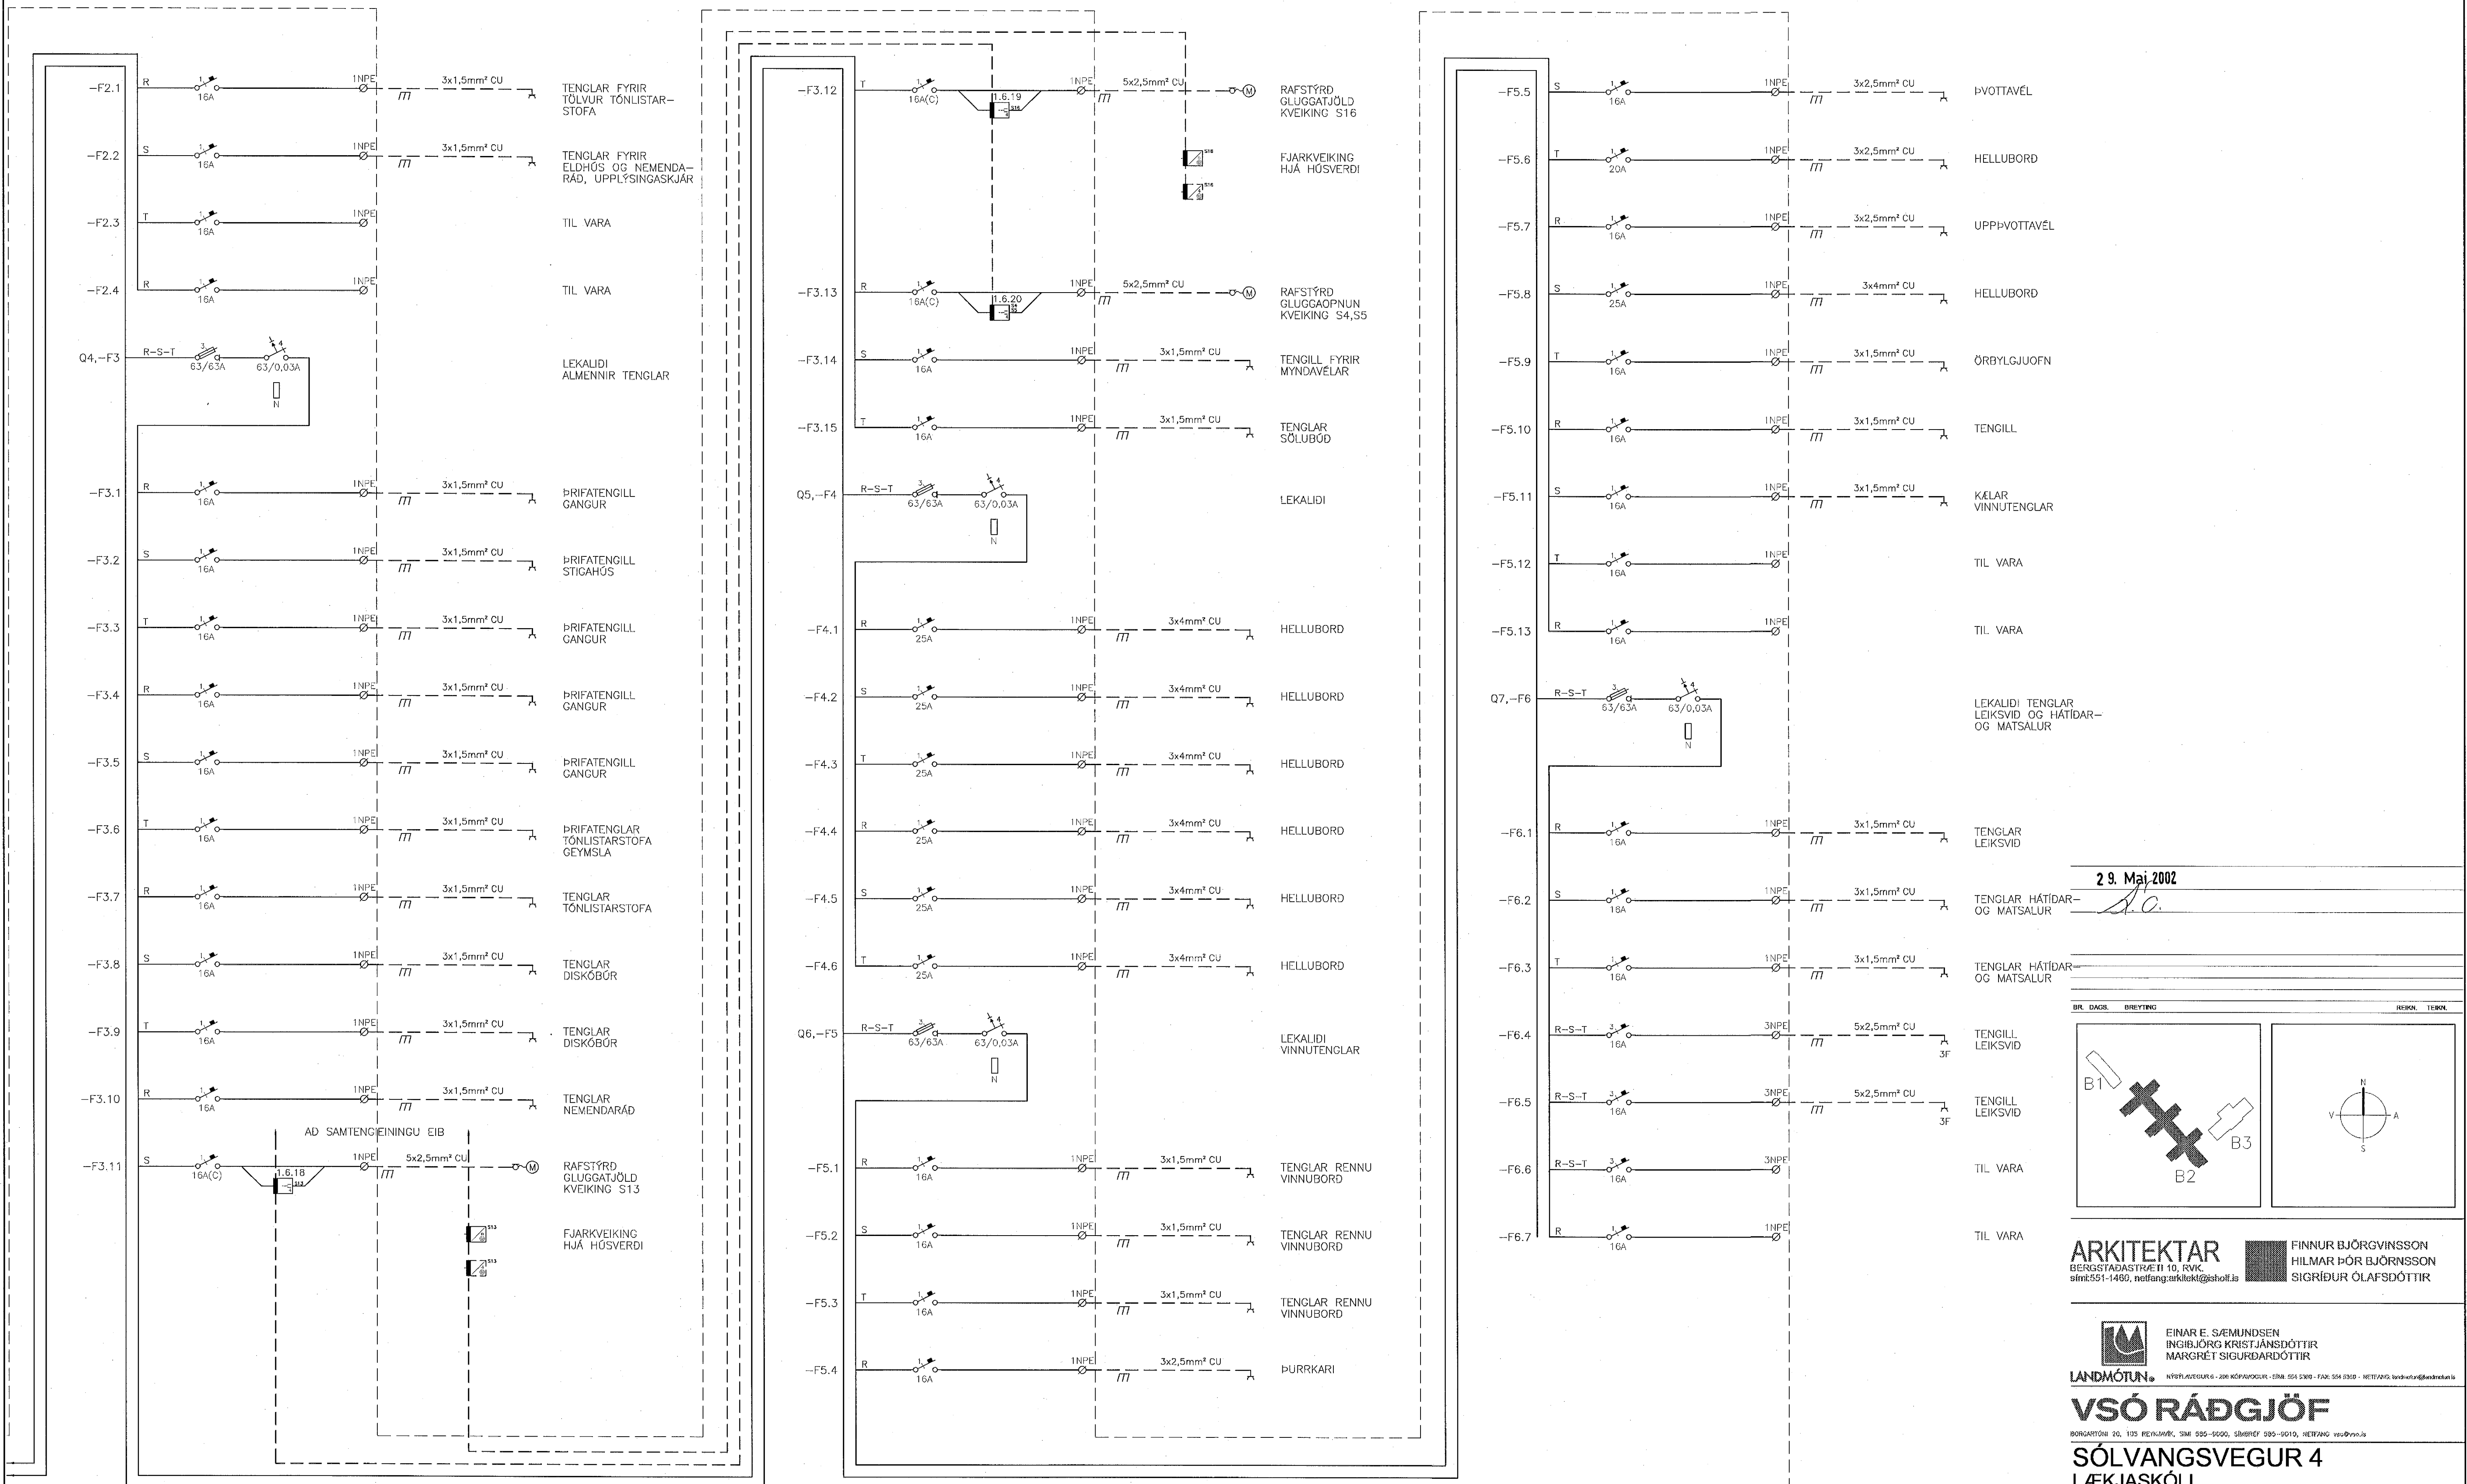

29. Maí 2002

DR. DAGL. DRÖGUNG. HÖRSL. TERN.

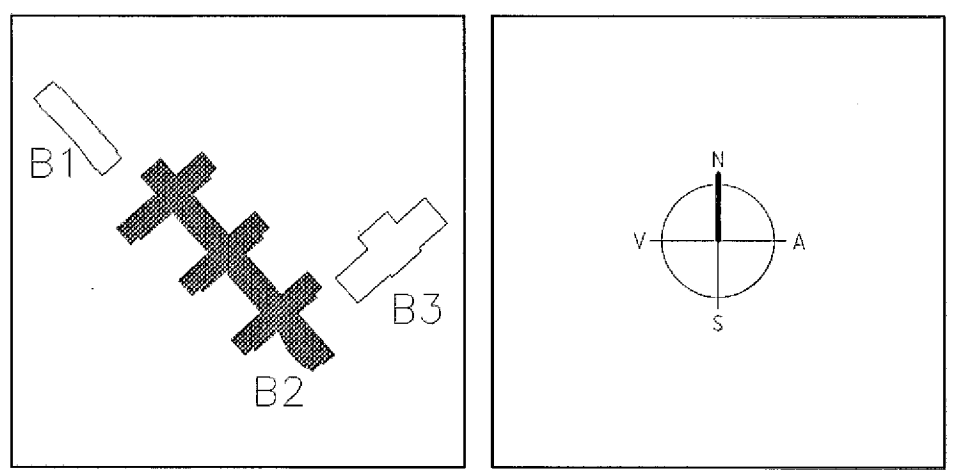

ARKITEKTAR
 BERGSTADASTRAE II 10, RVIC
 sími 551-1490, netfang arkitekt@arkitekt.is

FINNUR BJÖRGVINSSON
HILMAR ÞÓR BJÖRNSSON
SIGRÍÐUR ÓLAFSDÓTTIR

LANDMÖTUN. EINAR E. SÆMUNDSEN
 INGBJÖRG KRISTJÁNSDÓTTIR
 MARGRÉT SIGURDÁRSDÓTTIR

VSÓ RÁDGJÖF
 BORJARTUN 20, 103 HELNÁMIR, SÍMI 555-1000, SÍMIR 593-5010, NETFANG vs@vso.is

SÖLVANGSVEGUR 4
LÆKJASKÓLI

RAFORKUVRIRKI
 EINHÖNUNYND
 ÖREINATAFLA 1. HED
 T.1.G.8

HNUNING/TEKNI. 4/005
 ATH. SK
 SAUBHÖKT
 KT. 110655-7769
 RETTARÁVIK 15.05.2002

SVANND. 00258
 VEIÐISKL. 00258
 TEKNI. NR. B2-R1-VE1-009
 BR.