

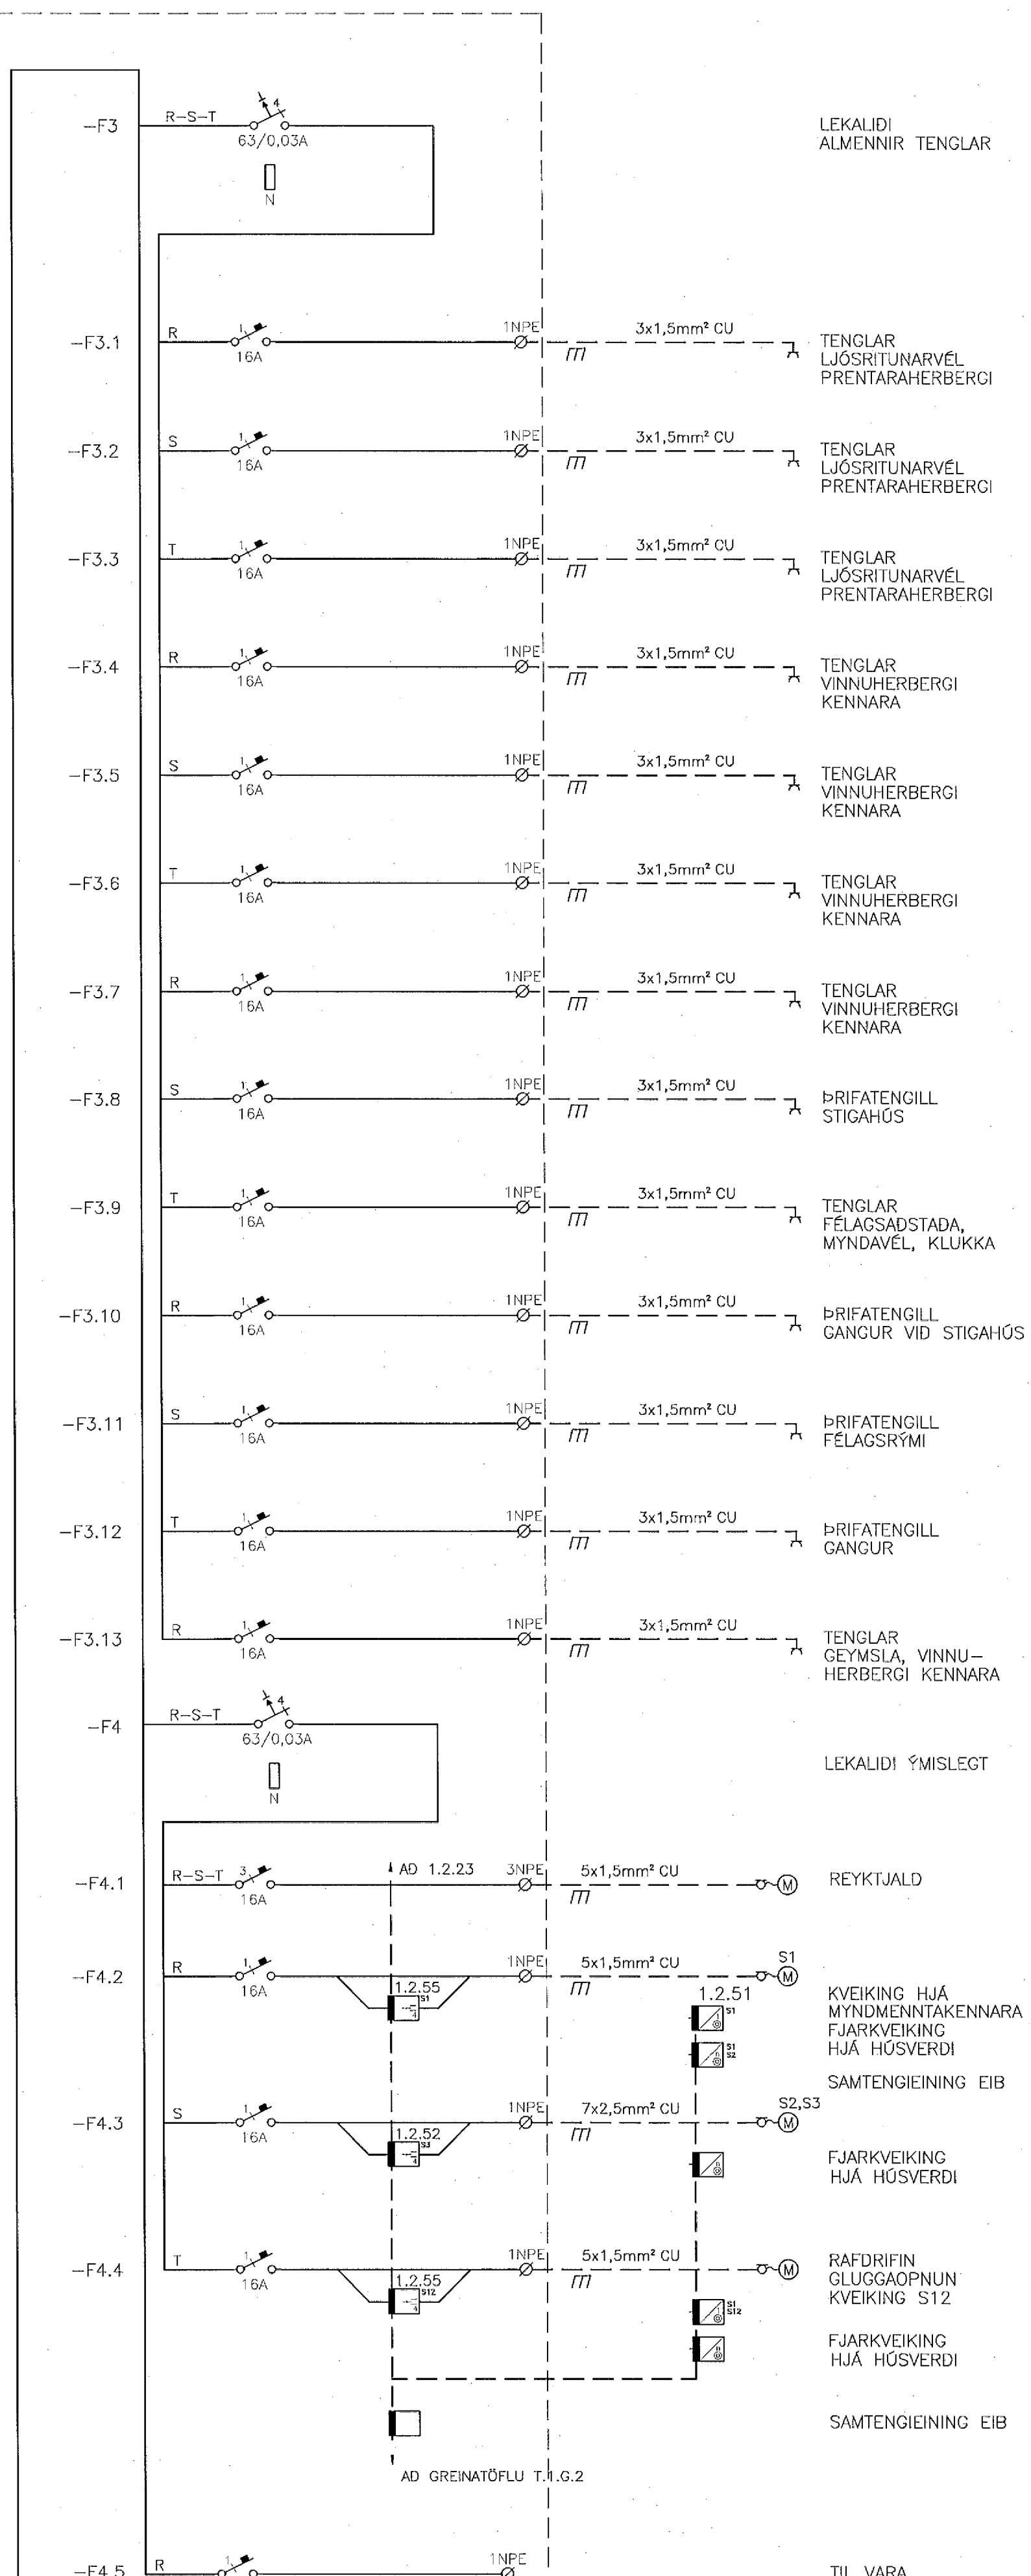


TAFLA T.2.G.2

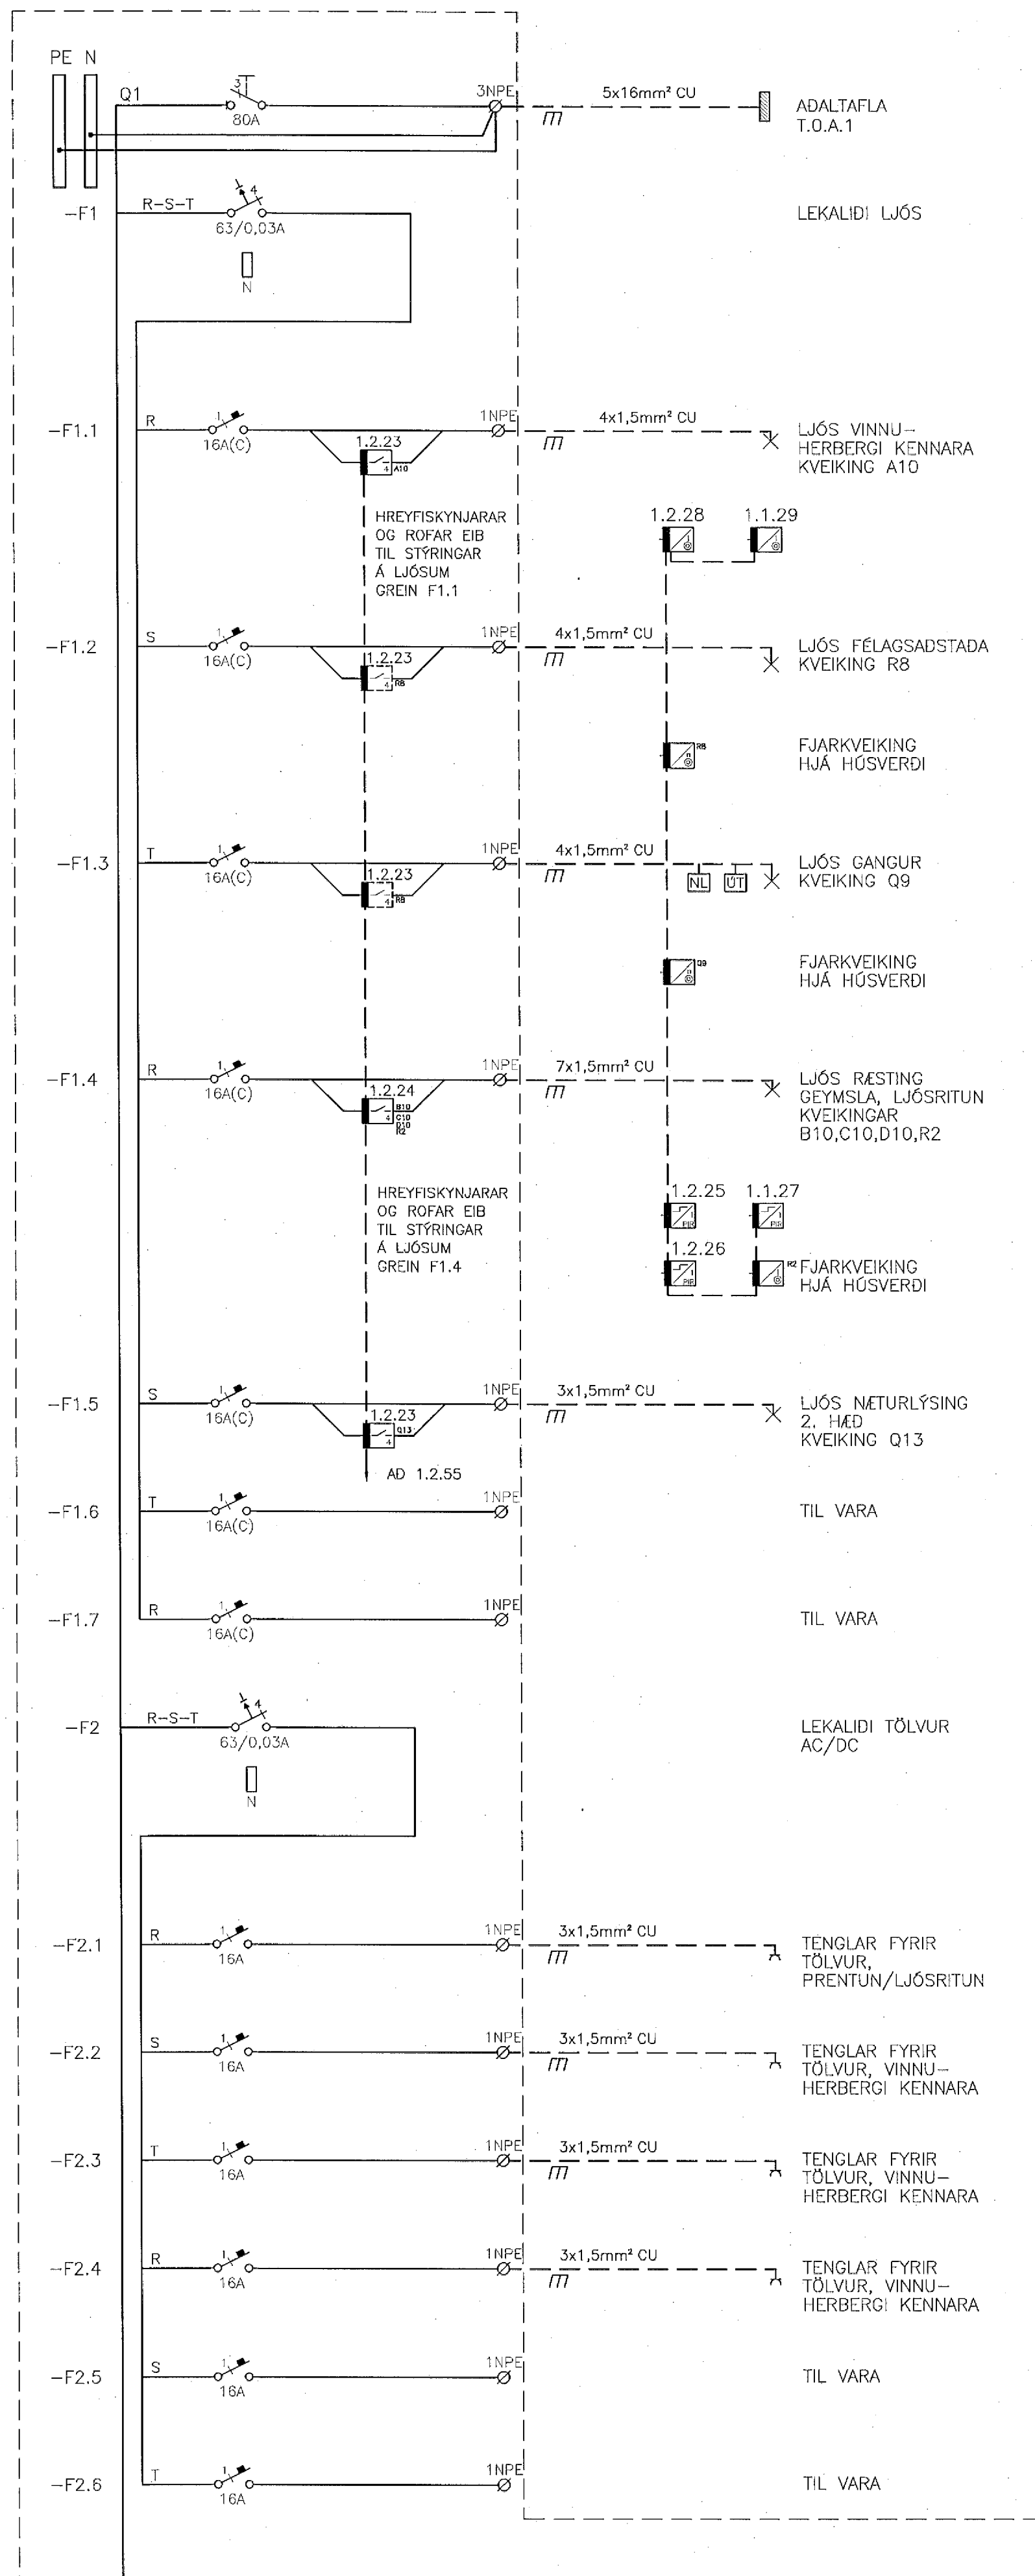

29. Maí 2002

BL. DAGS. DRÖGING REKIL. TEKN.

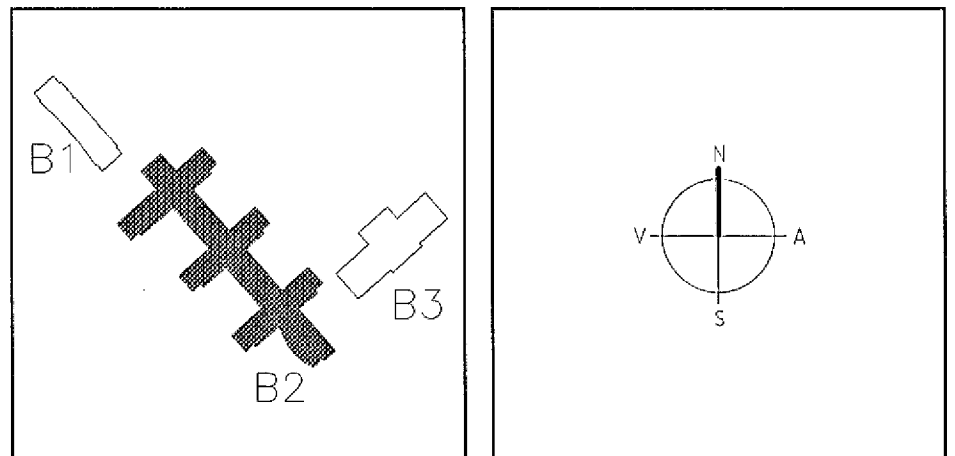

ARKITEKTAR
 BERGSSADASTEINI & SVK
 sími: 551-1460, netfang: arkitekt@sholl.is

FINNUR BJÖRGVINSSON
HILMAR ÞÓR BJÖRNSSON
SIGRÍÐUR ÓLAFSDÓTTIR

LANDMÖTUN.
 EINHÆGUR - 200 KÓPAVOGUR - EINN 554 5300 - FAX 554 5300 - NETFANG: landmotun@landmotun.is

VSÓ RÁÐGJÖF
 BERGARTUN 30, 105 REYKJAVÍK, Sími 565-9500, Símbref 585-5010, HETFANG vs@vso.is

SÓLVANGSVEGUR 4
LÆKJASKÓLI

RAFORKUMRKI ENLNUMYND GREINATAFLA 2. HED T.2.G.2

HANNA/TEKNI. J/L
 ABL. SA
 SAMYKKT
 KT. 110556-7769
 REYKJAVÍK 15.05.2002

VERKFR. REYKJAVÍK 00258

TEKNI. NR. B2-R1-VE2-002