



TAFLA T.2.G.4

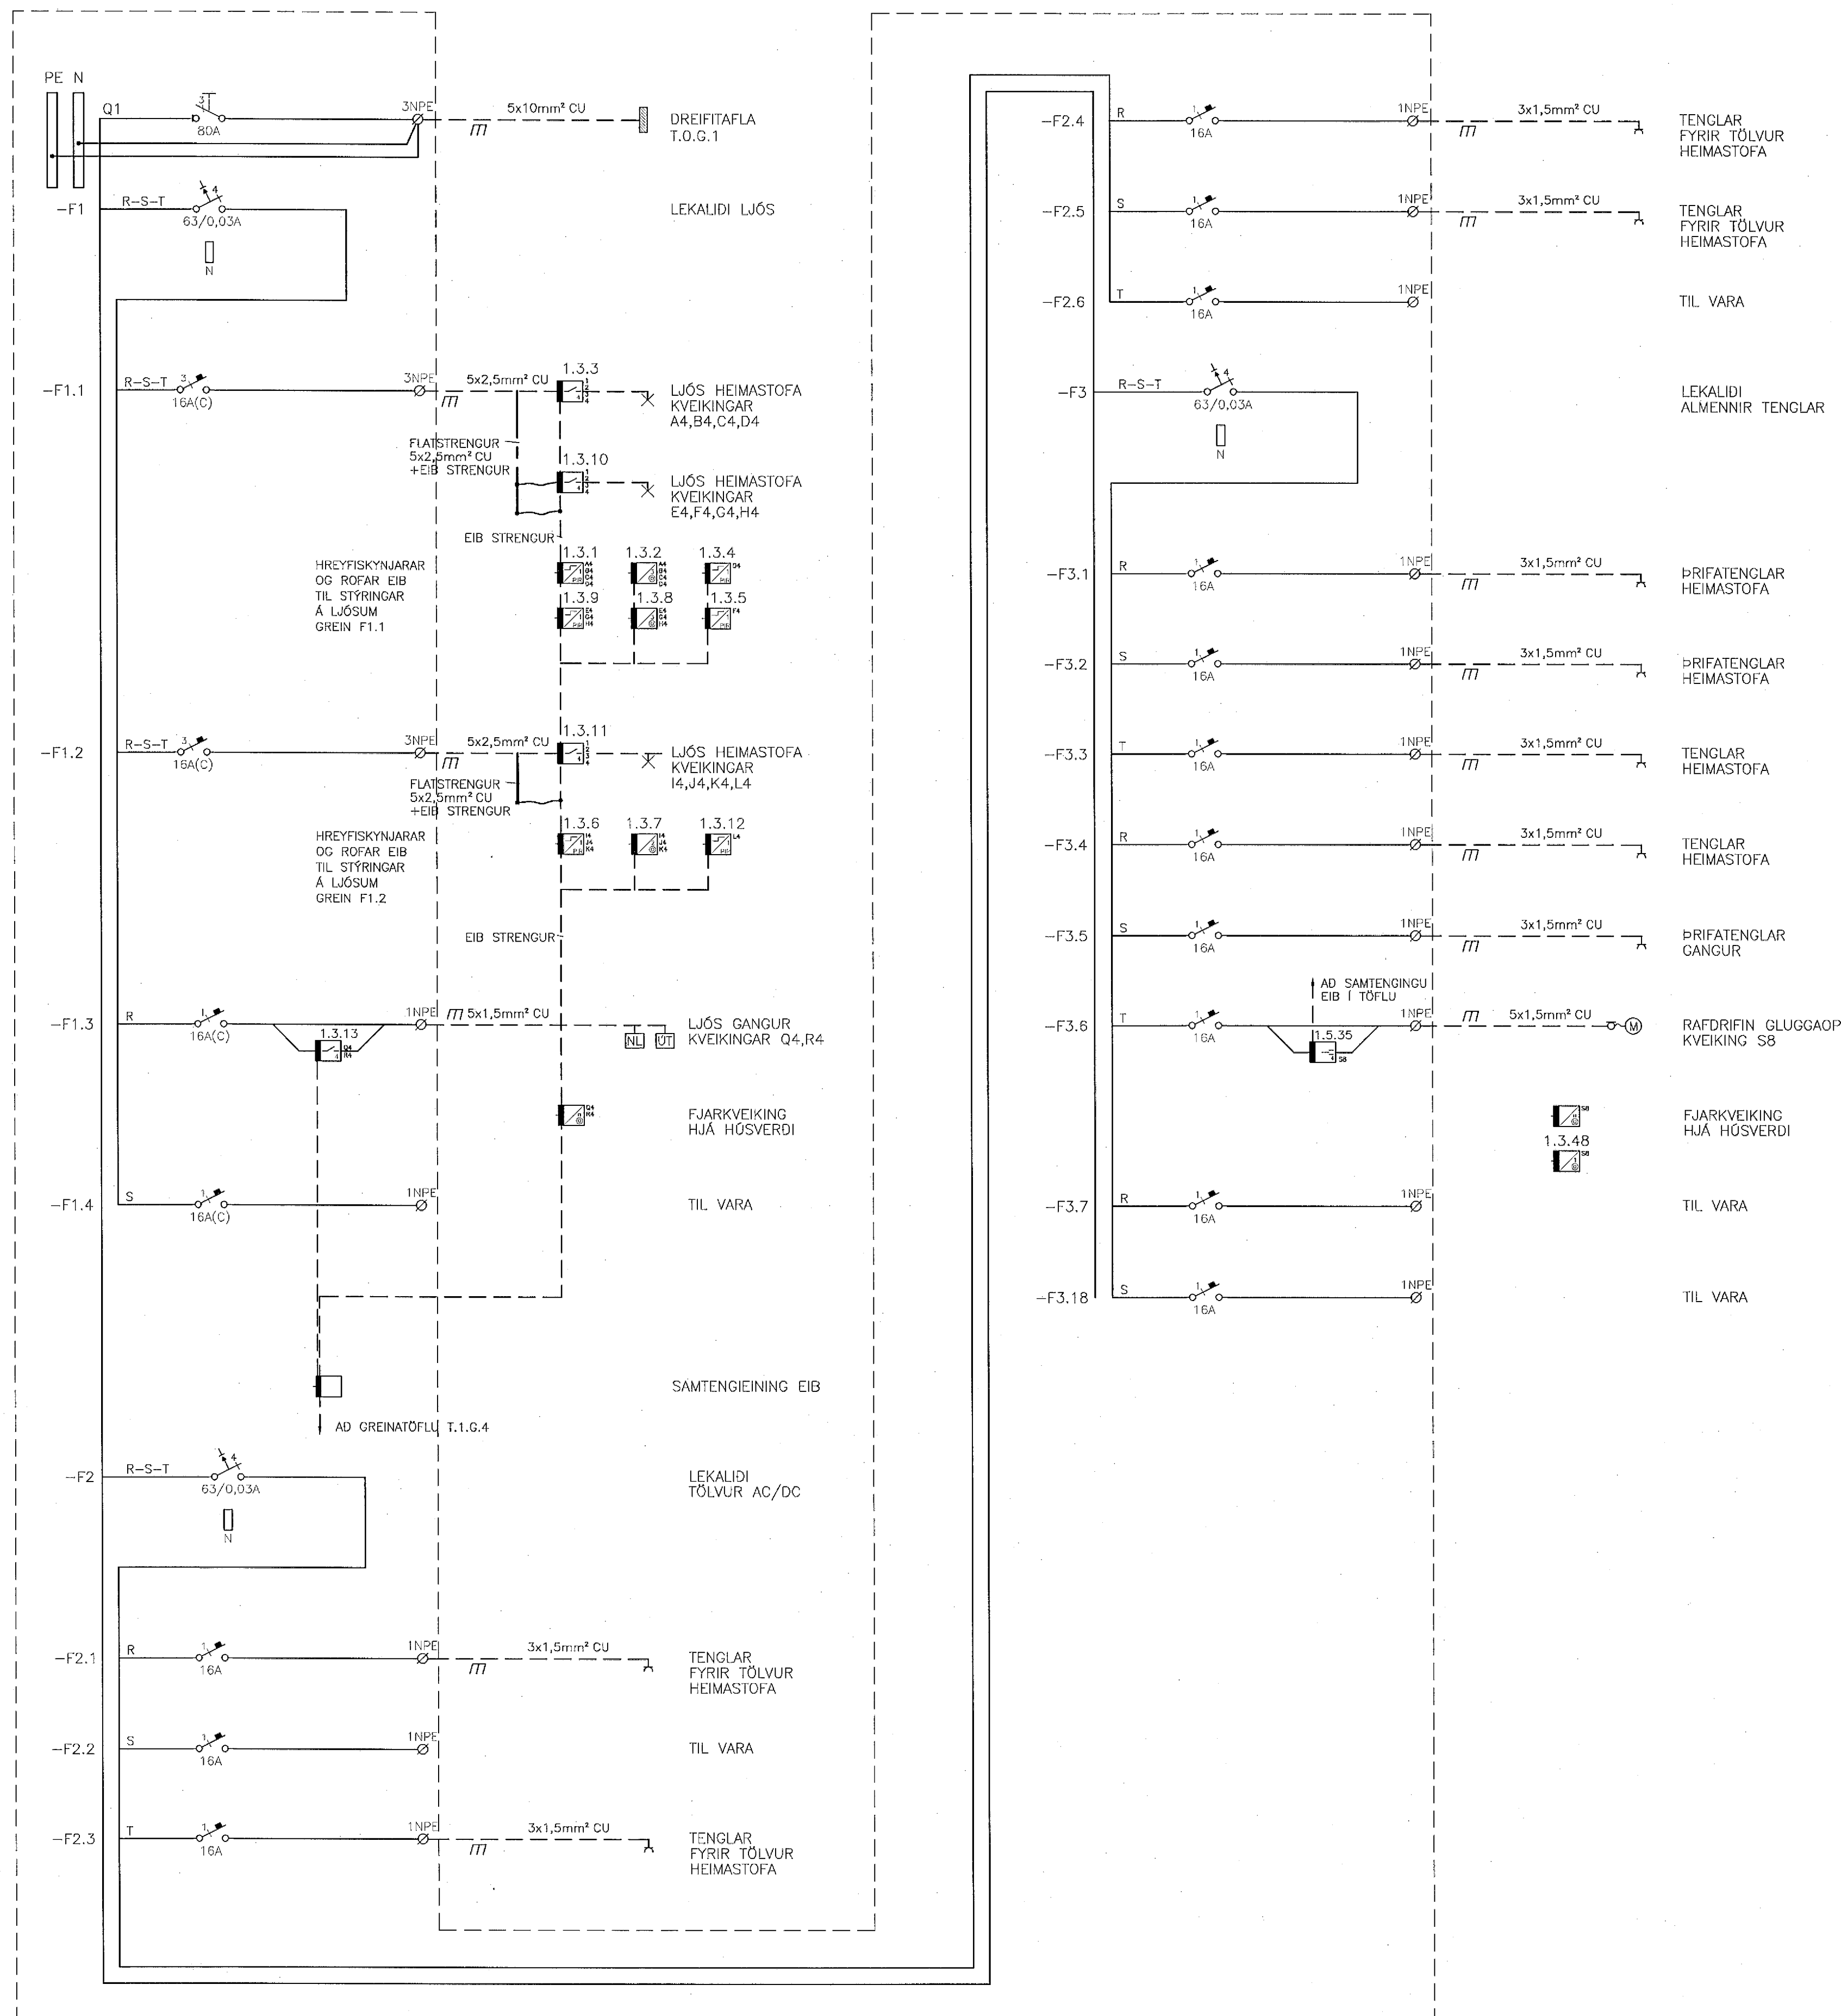

29. Maí 2002

DR. DAGS. BREYING REKOL. TERN.

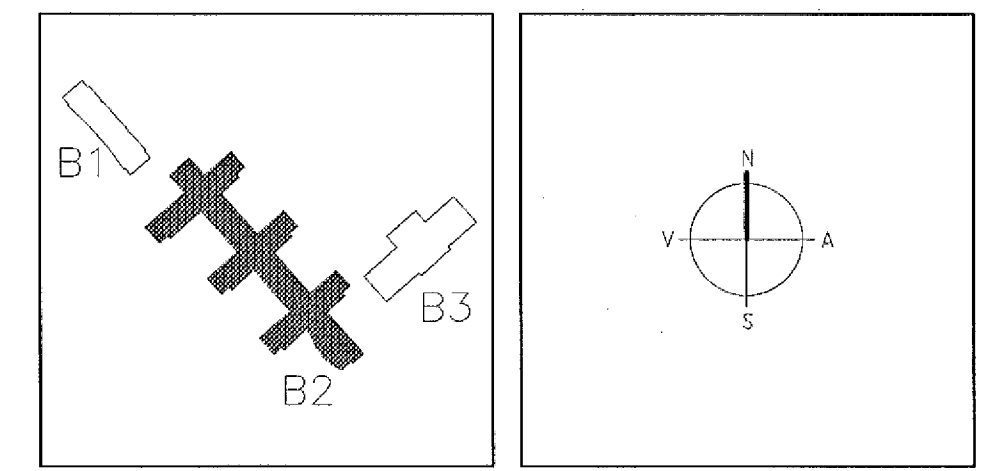

**ARKITEKTAR**  
 BERGSGATASTRÆTTI 10, RVK  
 sími 551-1490, netfang arkitekta@ishoff.is

**FINNUR BJÖRGVINSSON**  
**HILMAR ÞÓR BJÖRNSSON**  
**SIGRÍÐUR ÓLAFSDÓTTIR**

**LANDMÖTUN.**  
 EINAR E. SÆMUNDSEN  
 INGIBJÖRG KRISTJÁNSDÓTTIR  
 MARGRÉT SIGURDARDÓTTIR

**VSÓ RÁÐGJÖF**  
 BERGSGATA 20, 100 REYKJAVÍK, SÍMI 983-9030, SÍMEREÐ 525-9010, NETFANG vs@vs.is

**SÓLVANGSVEGUR 4**  
**LÆKJASKÓLI**

RAFORKLIVIRKI  
 EINLÍNUNYND  
 GREINATAFLA 2. HÆÐ  
 T.2.G.4

IVARÞÓR  
 VERNIR

11/11/02/TERN.  
 ÁTL. *OK*  
 SMÁMYNKT *su*  
 KT. *su*  
 110856-7789  
 15.05.2002

00258 **B2-R1-VE2-004**