



TAFLA T.2.G.5

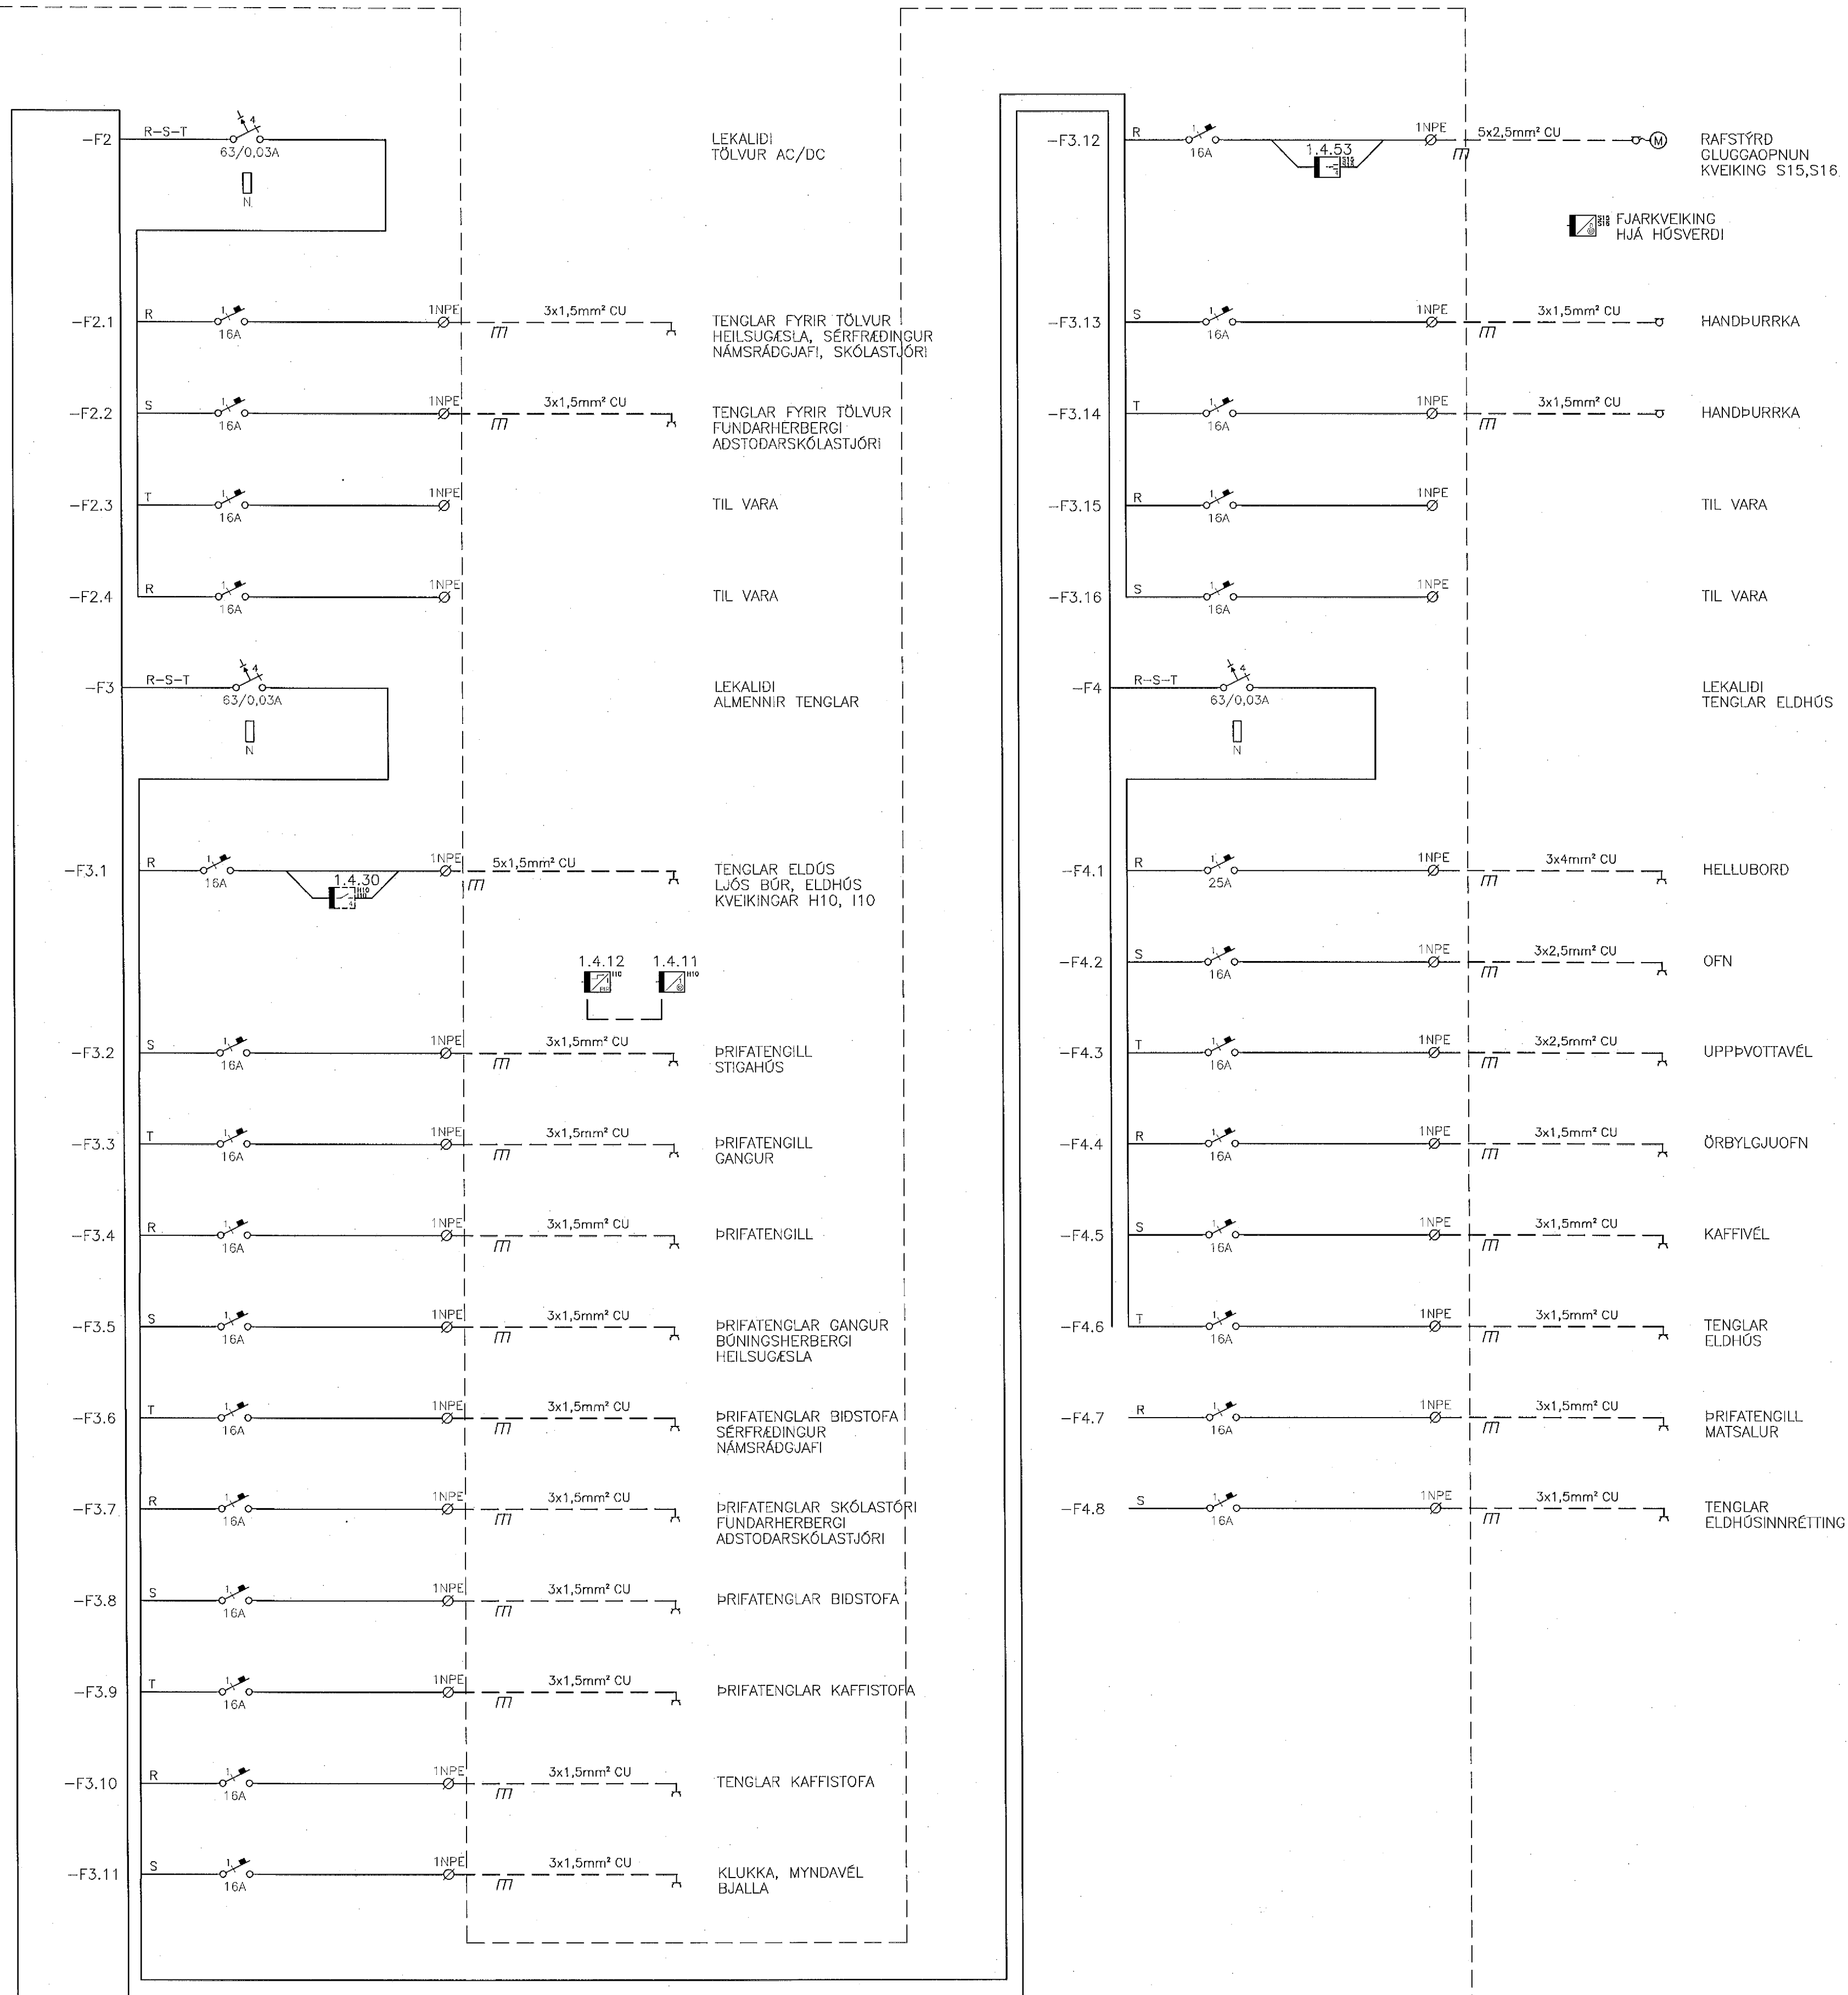

SJÁ TEIKN. B2-R1-VE2-005

29. Maí 2002

Handwritten signature

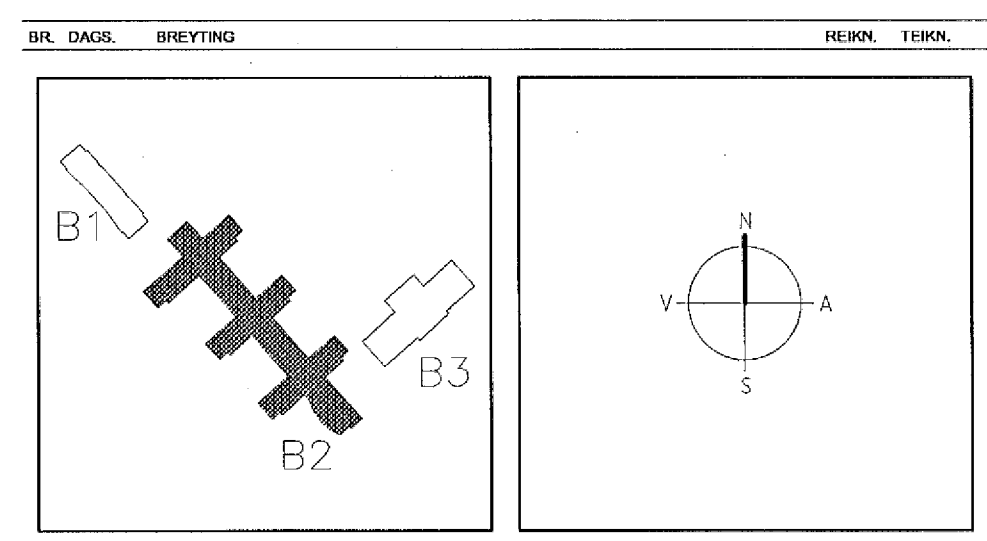

ARKITEKTAR
 BERGSTADASTRÆTI 10, RVK
 Sími 551-1460, netfang arkitekt@shoff.is

FINNUR BJÖRGVINSSON
HILMAR ÞÓR BJÖRNSSON
SIGRÍÐUR ÓLAFSDÓTTIR

LANDMÖTUN
 KEPLAVEGUR 9 - 100 KÖPAVOGUR - SMÍÐ 551 5200 - FAK 551 5300 - NETFANG: landmotun@landmotun.is

VSÓ RÁÐGJÖF
 BORGARSTÍG 20, 105 REYKJAVÍK, SMÍ 555-0033, SMÍBEF 555-0010, NETFANG: vs@vs.is

SÓLVANGSVEGUR 4
LÆKJASKÓLI

RAFORKLIRKI
 ENLÍNUNYND
 GREINATAFLA 2. HÆÐ
 T.2.G.5

HANNAÐ/TEIKN. JJ/LL/008
 ATH. OK
 SMÁMYNKT
 KT. 110855-7789
 REYKJAVÍK 16.05.2002

SVARID
 VEIÐIR
 00258

TEIKN. NR.
 B2-R1-VE2-006