



TAFLA T.2.G.7

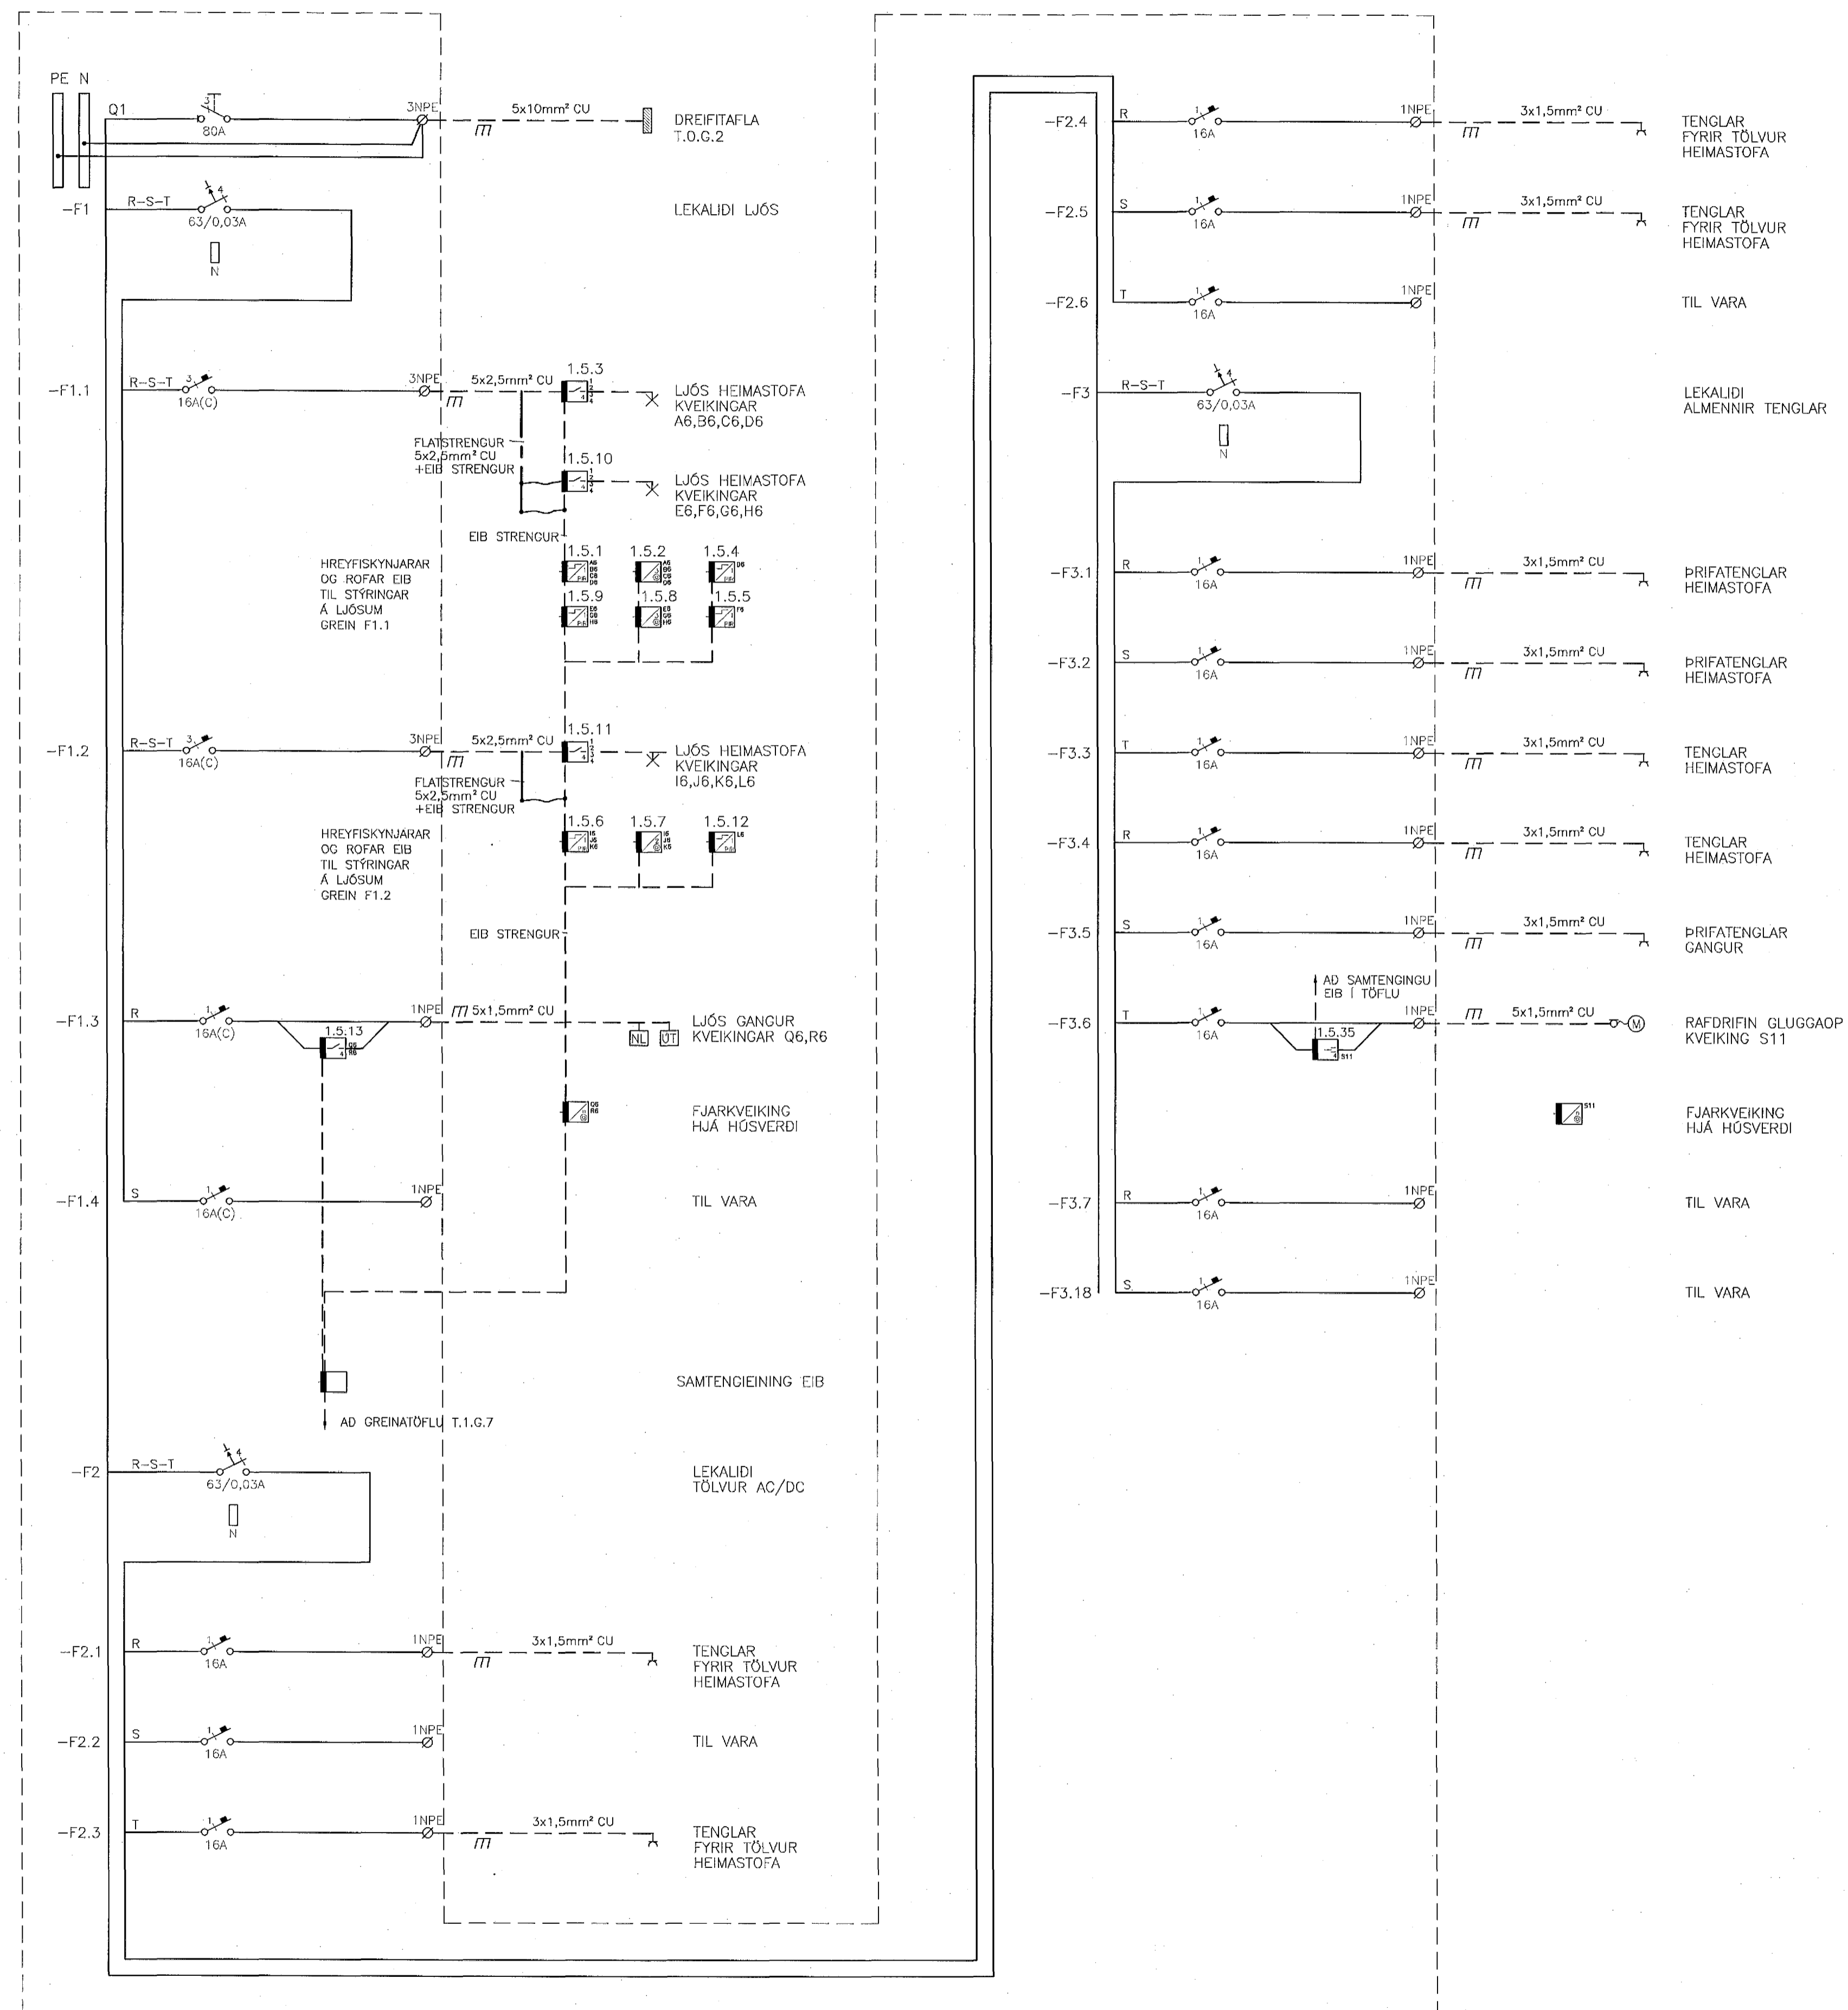

29. Maí 2002

BR. DAGL. BREYTING REKNA. TEKNA.

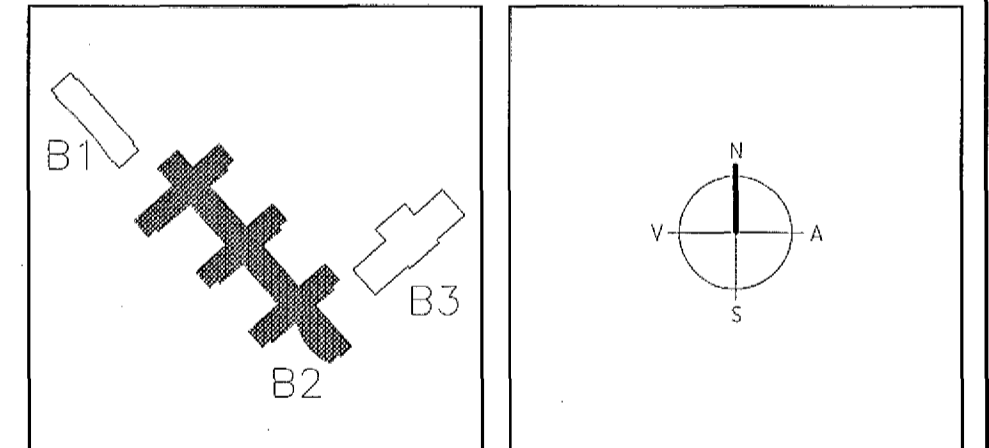

ARKITEKTAR FINNUR BJÖRGVINSSON
 HILMAR ÞÓR BJÖRNSSON
 SIGRÍÐUR ÓLAFSDÓTTIR

LANDMÖTUN. EINAR E. SÆMUNDSEN
 INGIBJÖRG KRISTJÁNSDÓTTIR
 MARGRÉT SIGURDÁRDÓTTIR

VSÓ RÁÐGJÖF
 BORGHARTONI 20, 105 HEBLUMV. SIM 595-9500, SIMBREF 580-9010, HEITAFANG vs@vso.is

SÓLVANGSVEGUR 4
 LÆKJASKÓLI

RAFORKUVIRKI
 EINLÍNUMYND
 GREINATAFLA 2. HED
 T.2.G.7

IANNAÐ/TEKNA. J/L
 ATH. *ES*
 SAMÞYKKT *Sei*
 KT. 110805-7760
 REYKJAVÍK 15.05.2002

KVARNR. VEIKNR. 00258
 TEKNA. NR. B2-R1-VE2-008
 BR.